


DO NOT SCALE FROM THIS DRAWING. THE AUTHOR OF THIS DRAWING TAKES NO RESPONSIBILITY FOR ANY DIMENSIONS OBTAINED BY MEASURING OR SCAFFOLDING FROM THIS DRAWING AND NO RELIANCE MAY BE PLACED ON SUCH DIMENSIONS. ALL DIMENSIONS MUST BE CHECKED AND VERIFIED ON SITE BY THE CONTRACTOR BEFORE COMMENCING ANY WORK OR PRODUCING DRAWINGS. RML ARCHITECTURE MUST BE NOTIFIED IMMEDIATELY OF ANY ERRORS OR DISCREPANCIES PRIOR TO THE COMMENCEMENT OF WORK.

THIS DRAWING IS TO BE READ IN CONJUNCTION WITH ALL OTHER RELEVANT CONTRACT DRAWINGS, SCHEDULES AND SPECIFICATIONS.

THIS DRAWING AND ALL INFORMATION CONTAINED WITHIN IS THE SOLE PROPERTY OF RML ARCHITECTURE LTD AND MAY NOT BE REPRODUCED IN WHOLE OR PART WITHOUT WRITTEN PERMISSION FROM RML ARCHITECTURE LTD.

REV	DESCRIPTION	DATE	BY
A	Status updated to Tender.	19-04-23	RML
B	Reclaimed timber fascia omitted.	25-07-23	AA
C	Status updated to Construction.	30-08-23	AA
D	Projecting sign relocated to left side of shopfront.	03-10-23	RML

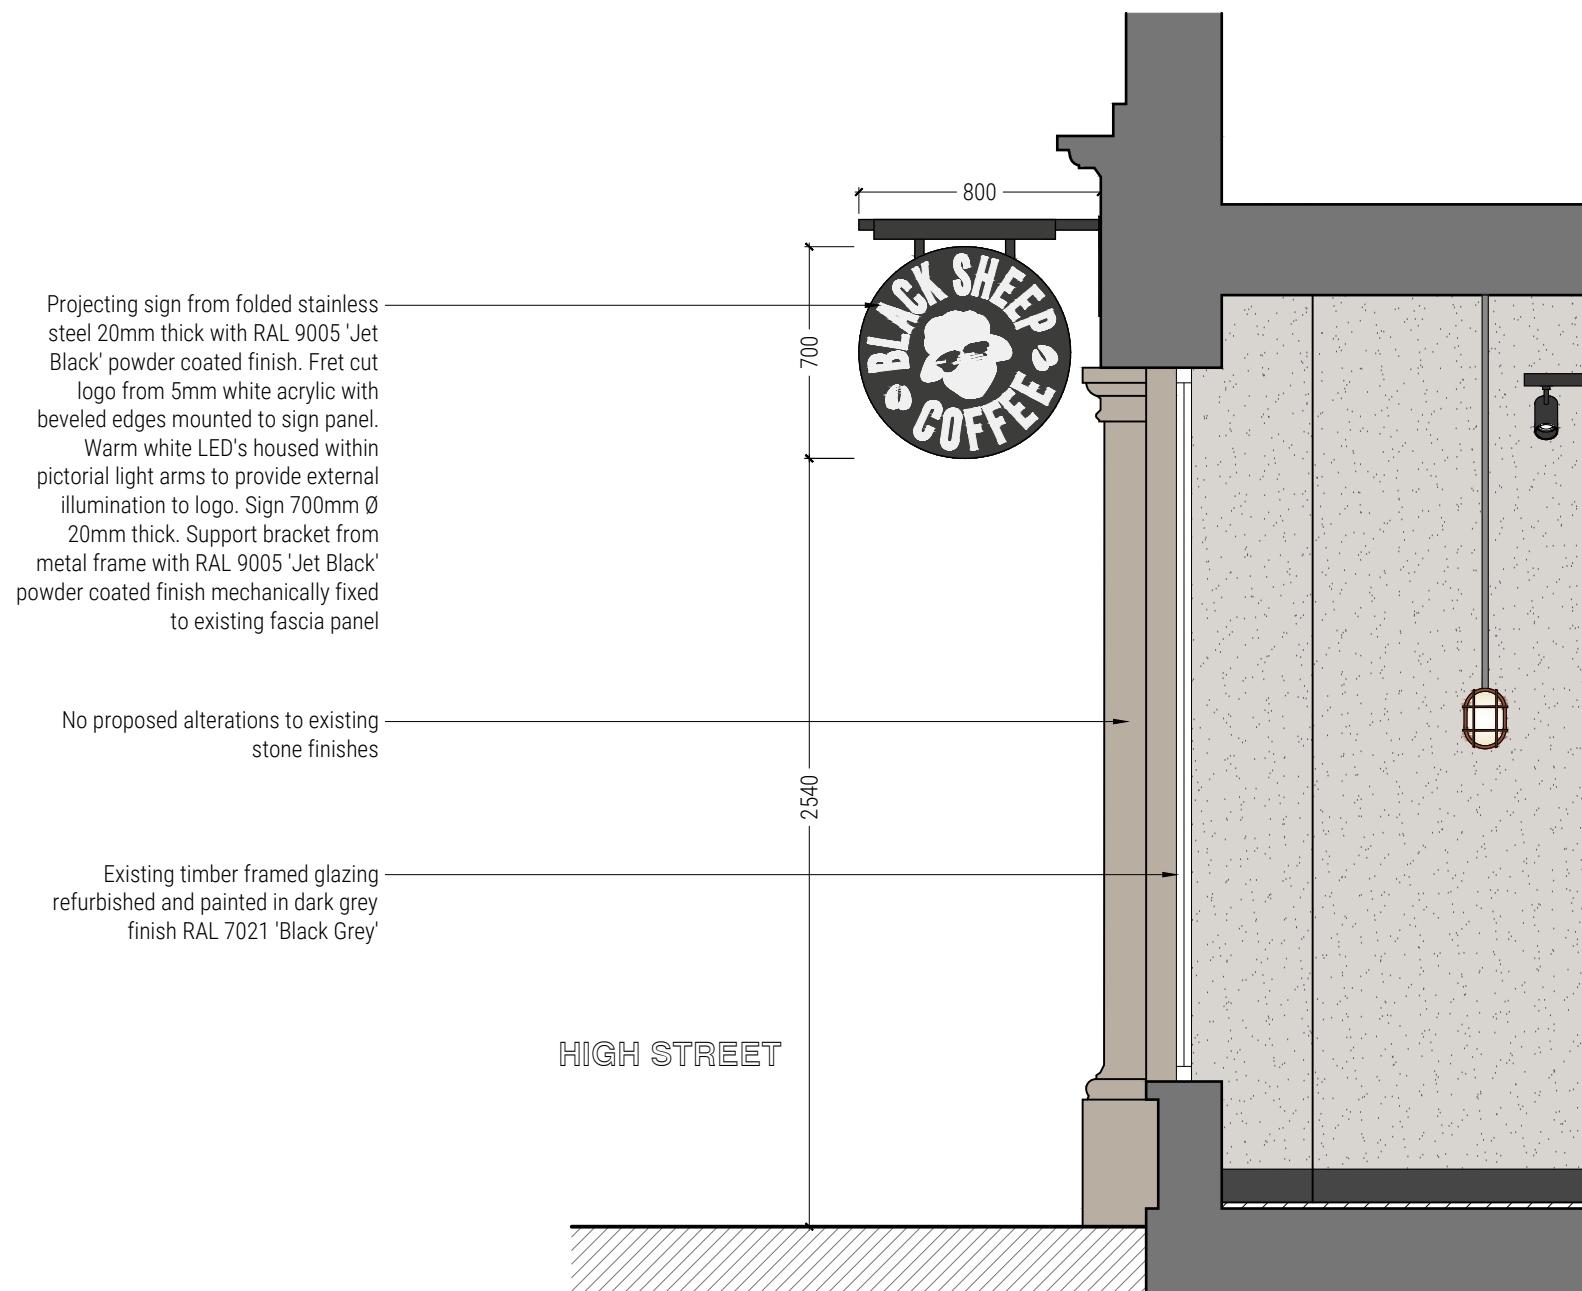

Section A: Typical Section Through Shop Front
Section location as noted on drawing 9659-P-04

SCALE - 1:25 @ A3
0 50cm 1m 1.5m 2m 2.5m

0mm 60mm
PRINTED SIZE @ A3

CLIENT



PROJECT
BLACK SHEEP COFFEE UXBRIDGE
25-26 HIGH STREET
UXBRIDGE
LONDON UB8 1JN

DRAWING TITLE
PROPOSED SECTION THROUGH
SHOPFRONT

PROJECT NUMBER
9659 FEB '23

SCALE
1:25 @ A3 EA

DRAWING NUMBER
9659-P-05 D

DRAWING STATUS
CONSTRUCTION