


NOTES

Drawings for planning purposes only
and not for construction.

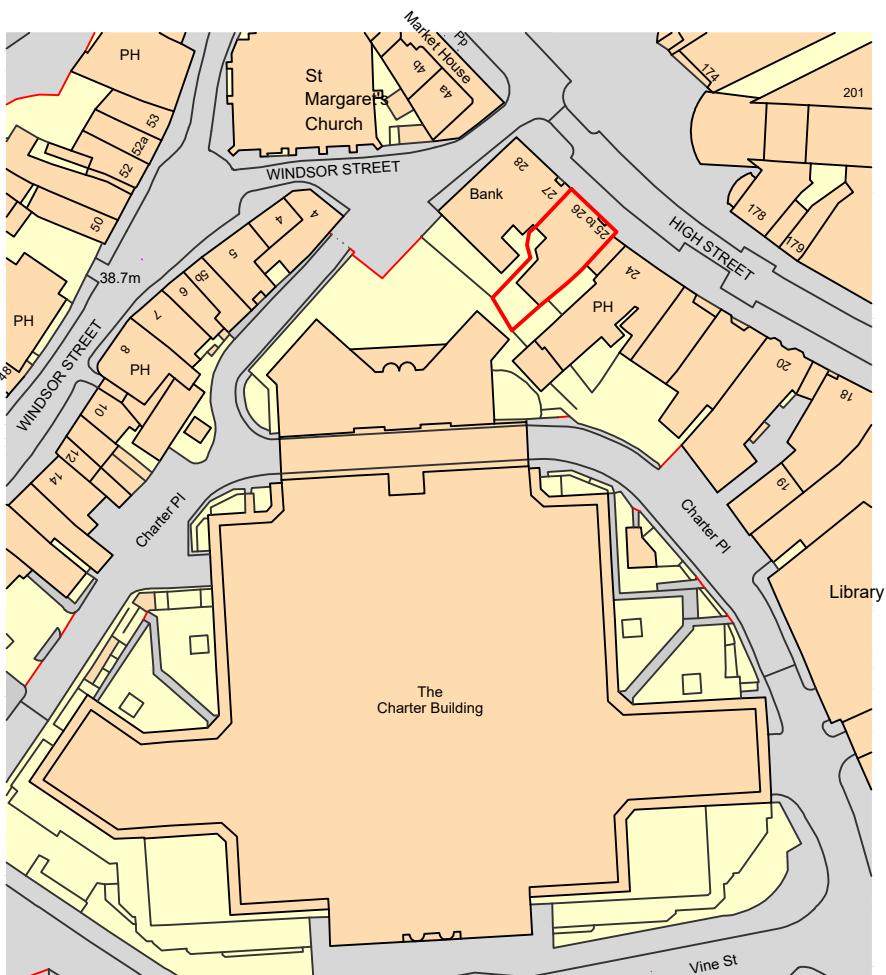

Ordnance Survey, (c) Crown Copyright 2020. All rights reserved. Licence number 100022432

This drawing is copyright
USL Architects.

0m 10m 20m 30m 40m 50m
PAPER SIZE : A4
SCALE 1:1250

Job No. 2020/HSU Date 22/02/2022	Job 25-26 HIGH STREET Uxbridge UB8 1JN London	Drawing LOCATION PLAN	Drawing No. HSU/EX/400	Revision	N N
			Dm	Chk	
			CDG	BK	