


DO NOT SCALE FROM THIS DRAWING. THE AUTHOR OF THIS DRAWING TAKES NO RESPONSIBILITY FOR ANY DIMENSIONS OBTAINED BY MEASURING OR SCALING FROM THIS DRAWING AND NO RELIANCE MAY BE PLACED ON SUCH DIMENSIONS. ALL DIMENSIONS MUST BE CHECKED AND VERIFIED ON SITE BY THE CONTRACTOR BEFORE COMMENCING ANY WORK OR PRODUCING DRAWINGS. RML ARCHITECTURE MUST BE NOTIFIED IMMEDIATELY OF ANY ERRORS OR DISCREPANCIES PRIOR TO THE COMMENCEMENT OF WORK.


THIS DRAWING IS TO BE READ IN CONJUNCTION WITH ALL OTHER RELEVANT CONTRACT DRAWINGS, SCHEDULES AND SPECIFICATIONS.

THIS DRAWING AND ALL INFORMATION CONTAINED WITHIN IS THE SOLE PROPERTY OF RML ARCHITECTURE LTD AND MAY NOT BE REPRODUCED IN WHOLE OR PART WITHOUT WRITTEN PERMISSION FROM RML ARCHITECTURE LTD.

REV	DESCRIPTION	DATE	BY
A	Status updated to Tender.	19-04-23	RML
B	Reclaimed timber fascia omitted.	25-07-23	AA
C	Status updated to Construction.	30-08-23	AA

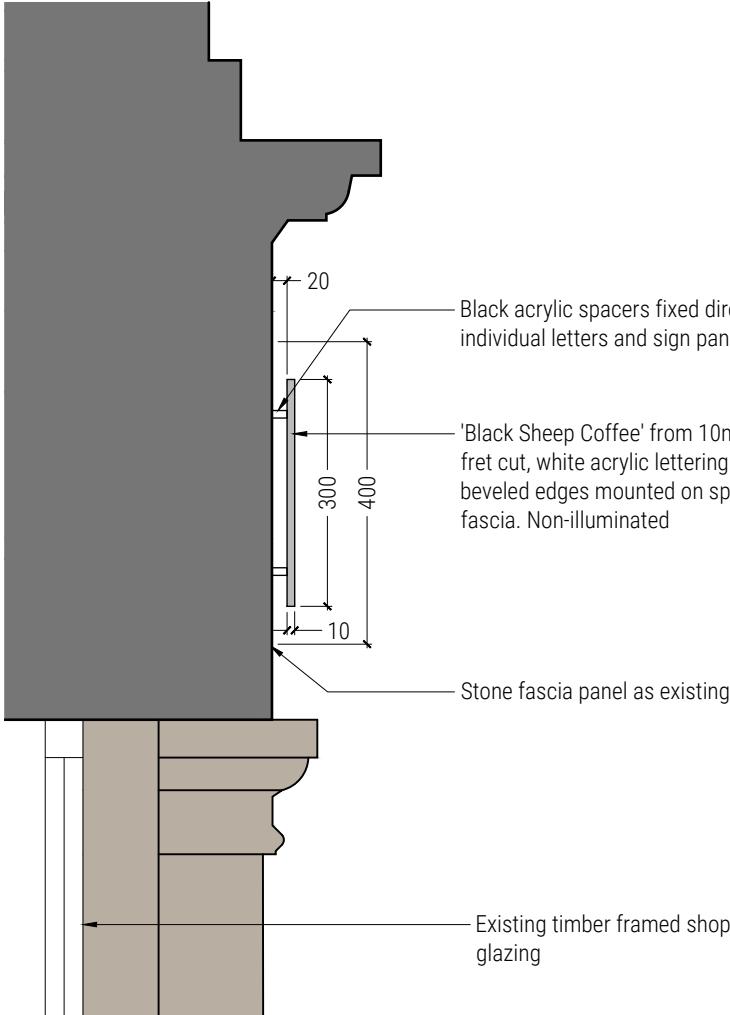

Section Through Fascia Sign

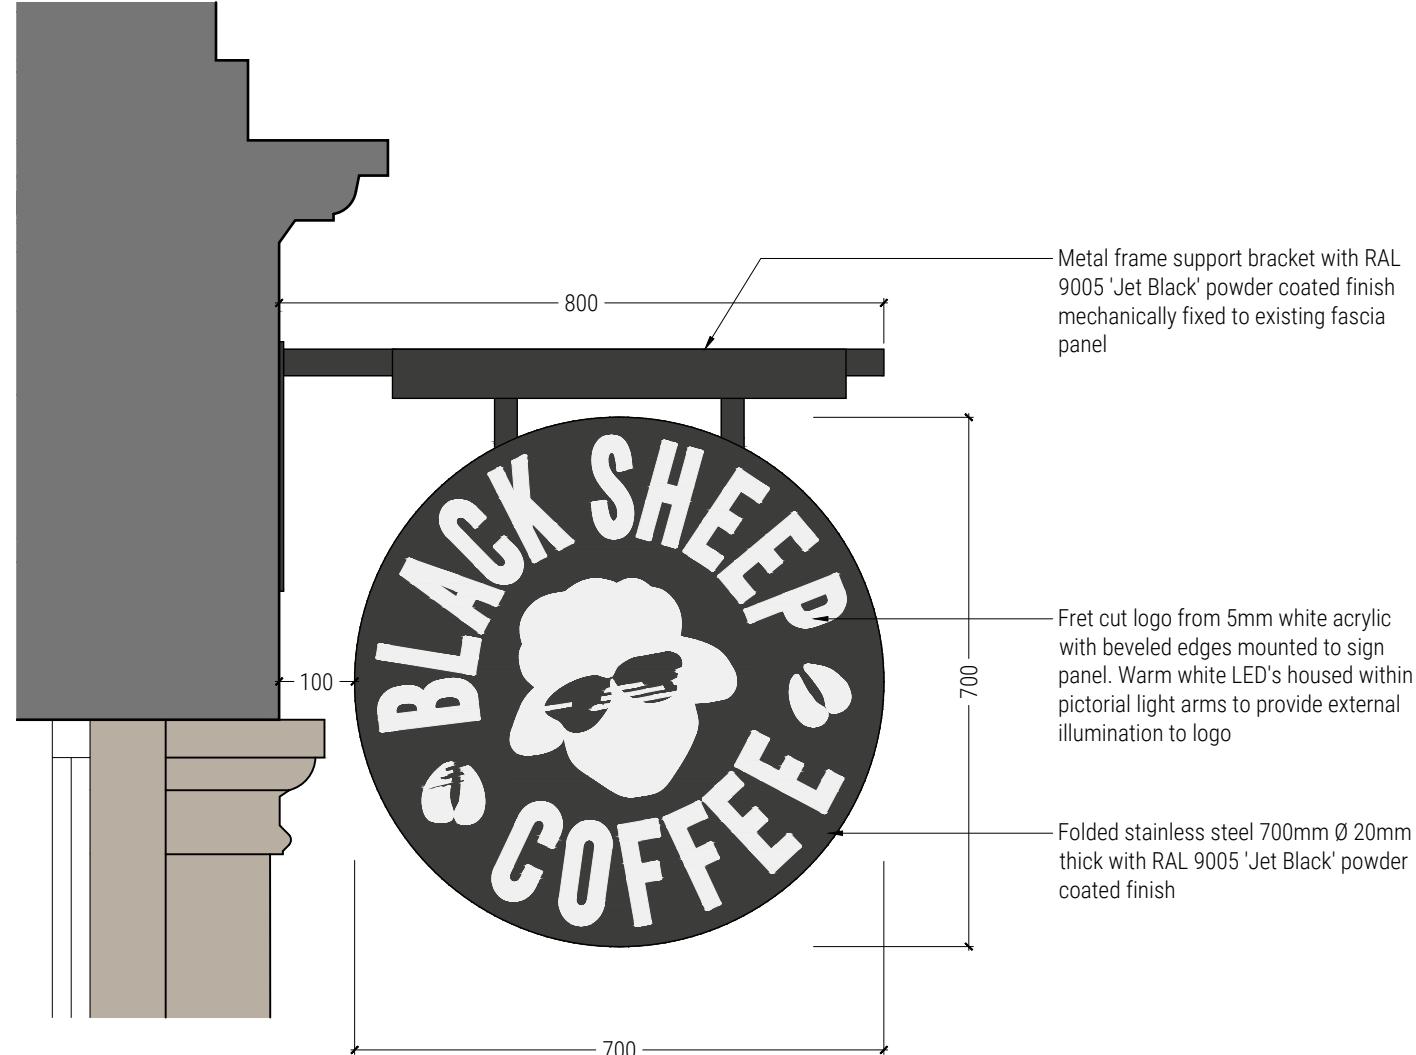

Projecting Sign Side Elevation

SCALE - 1:10 @ A3  
 0 0.2m 0.4m 0.6m 0.8m 1m

0mm  
PRINTED SIZE @ A3  
60mm

CLIENT



PROJECT  
BLACK SHEEP COFFEE UXBRIDGE  
25-26 HIGH STREET  
UXBRIDGE  
LONDON UB8 1JN

DRAWING TITLE  
PROPOSED SIGN DETAILS

PROJECT NUMBER  
9659  
SCALE  
1:10 @ A3  
DRAWING NUMBER  
9659-P-06  
DRAWING STATUS  
CONSTRUCTION

DATE  
FEB '23

DRAWN BY  
EA

REVISION  
C

RMLA  
Architecture  
FREEDOM WORKS CREATIVE HUB,  
UNIT 7 HOVE BUSINESS CENTRE,  
HOVE BN3 6HA