


DO NOT SCALE FROM THIS DRAWING. THE AUTHOR OF THIS DRAWING TAKES NO RESPONSIBILITY FOR ANY DIMENSIONS OBTAINED BY MEASURING OR SCALING FROM THIS DRAWING AND NO RELIANCE MAY BE PLACED ON SUCH DIMENSIONS. ALL DIMENSIONS MUST BE CHECKED AND VERIFIED ON SITE BY THE CONTRACTOR BEFORE COMMENCING ANY WORK OR PRODUCING DRAWINGS. RML ARCHITECTURE MUST BE NOTIFIED IMMEDIATELY OF ANY ERRORS OR DISCREPANCIES PRIOR TO THE COMMENCEMENT OF WORK.

THIS DRAWING IS TO BE READ IN CONJUNCTION WITH ALL OTHER RELEVANT CONTRACT DRAWINGS, SCHEDULES AND SPECIFICATIONS.

THIS DRAWING AND ALL INFORMATION CONTAINED WITHIN IS THE SOLE PROPERTY OF RML ARCHITECTURE LTD AND MAY NOT BE REPRODUCED IN WHOLE OR PART WITHOUT WRITTEN PERMISSION FROM RML ARCHITECTURE LTD.

REV	DESCRIPTION	DATE	BY
-	-	-	-

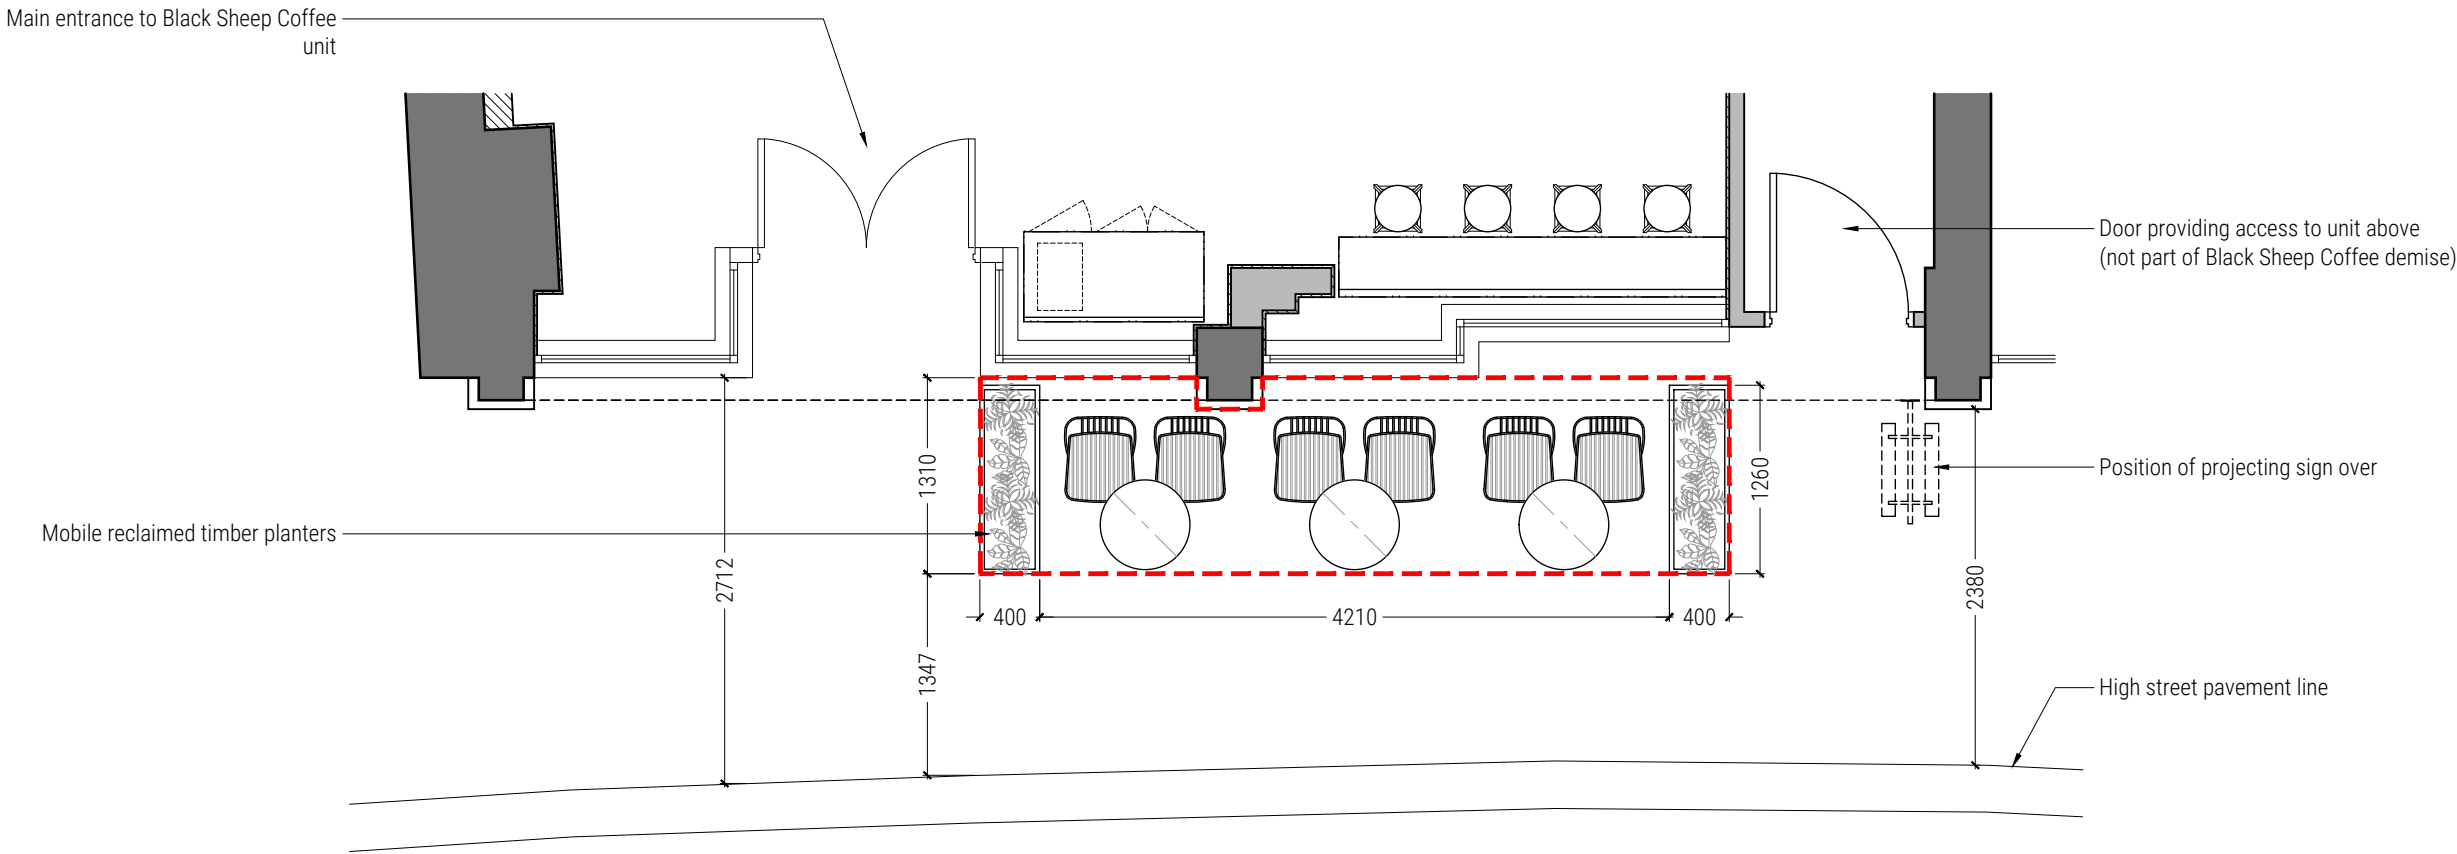

CLIENT



PROJECT

BLACK SHEEP COFFEE UXBRIDGE
25-26 HIGH STREET
UXBRIDGE
LONDON UB8 1JN

DRAWING TITLE

PROPOSED EXTERNAL SEATING

PROJECT NUMBER

9659

DATE

FEB '23

SCALE

1:50 @ A3

DRAWN BY

EA

DRAWING NUMBER

9659-P-07

REVISION

-

DRAWING STATUS

APPROVAL

RMLArchitecture

FREEDOM WORKS CREATIVE HUB,
UNIT 7 HOVE BUSINESS CENTRE,
HOVE. BN3 6HA

HIGH STREET

Proposed External Seating

External Furniture Legend



External Chairs:
Pedrali 'Nolita 3656' outdoor powder coated steel seats. 590mm wide, 530mm deep and 850mm high. Grey colour, Ref: GAE
6no. in total



External Tables:
Pedrali 'Nolita 5453T' outdoor powder coated steel flip-top tables. 600mm Ø, 720mm high. Grey colour, Ref: GAE
3no. in total



Mobile Planters:
Reclaimed timber finish with mild steel frames
on castors
2no. in total

Total External Covers: 6no.

NOTE: All external furniture is free standing and stored within shop during non trading hours

