


DO NOT SCALE FROM THIS DRAWING. THE AUTHOR OF THIS DRAWING TAKES NO RESPONSIBILITY FOR ANY DIMENSIONS OBTAINED BY MEASURING OR SCALING FROM THIS DRAWING AND NO RELIANCE MAY BE PLACED ON SUCH DIMENSIONS. ALL DIMENSIONS MUST BE CHECKED AND VERIFIED ON SITE BY THE CONTRACTOR BEFORE COMMENCING ANY WORK OR PRODUCING DRAWINGS. RML ARCHITECTURE MUST BE NOTIFIED IMMEDIATELY OF ANY ERRORS OR DISCREPANCIES PRIOR TO THE COMMENCEMENT OF WORK.

THIS DRAWING IS TO BE READ IN CONJUNCTION WITH ALL OTHER RELEVANT CONTRACT DRAWINGS, SCHEDULES AND SPECIFICATIONS.

THIS DRAWING AND ALL INFORMATION CONTAINED WITHIN IS THE SOLE PROPERTY OF RML ARCHITECTURE LTD AND MAY NOT BE REPRODUCED IN WHOLE OR PART WITHOUT WRITTEN PERMISSION FROM RML ARCHITECTURE LTD.

REV	DESCRIPTION	DATE	BY
A	Status updated to Tender.	19-04-23	RML
B	Status updated to Construction.	30-08-23	AA

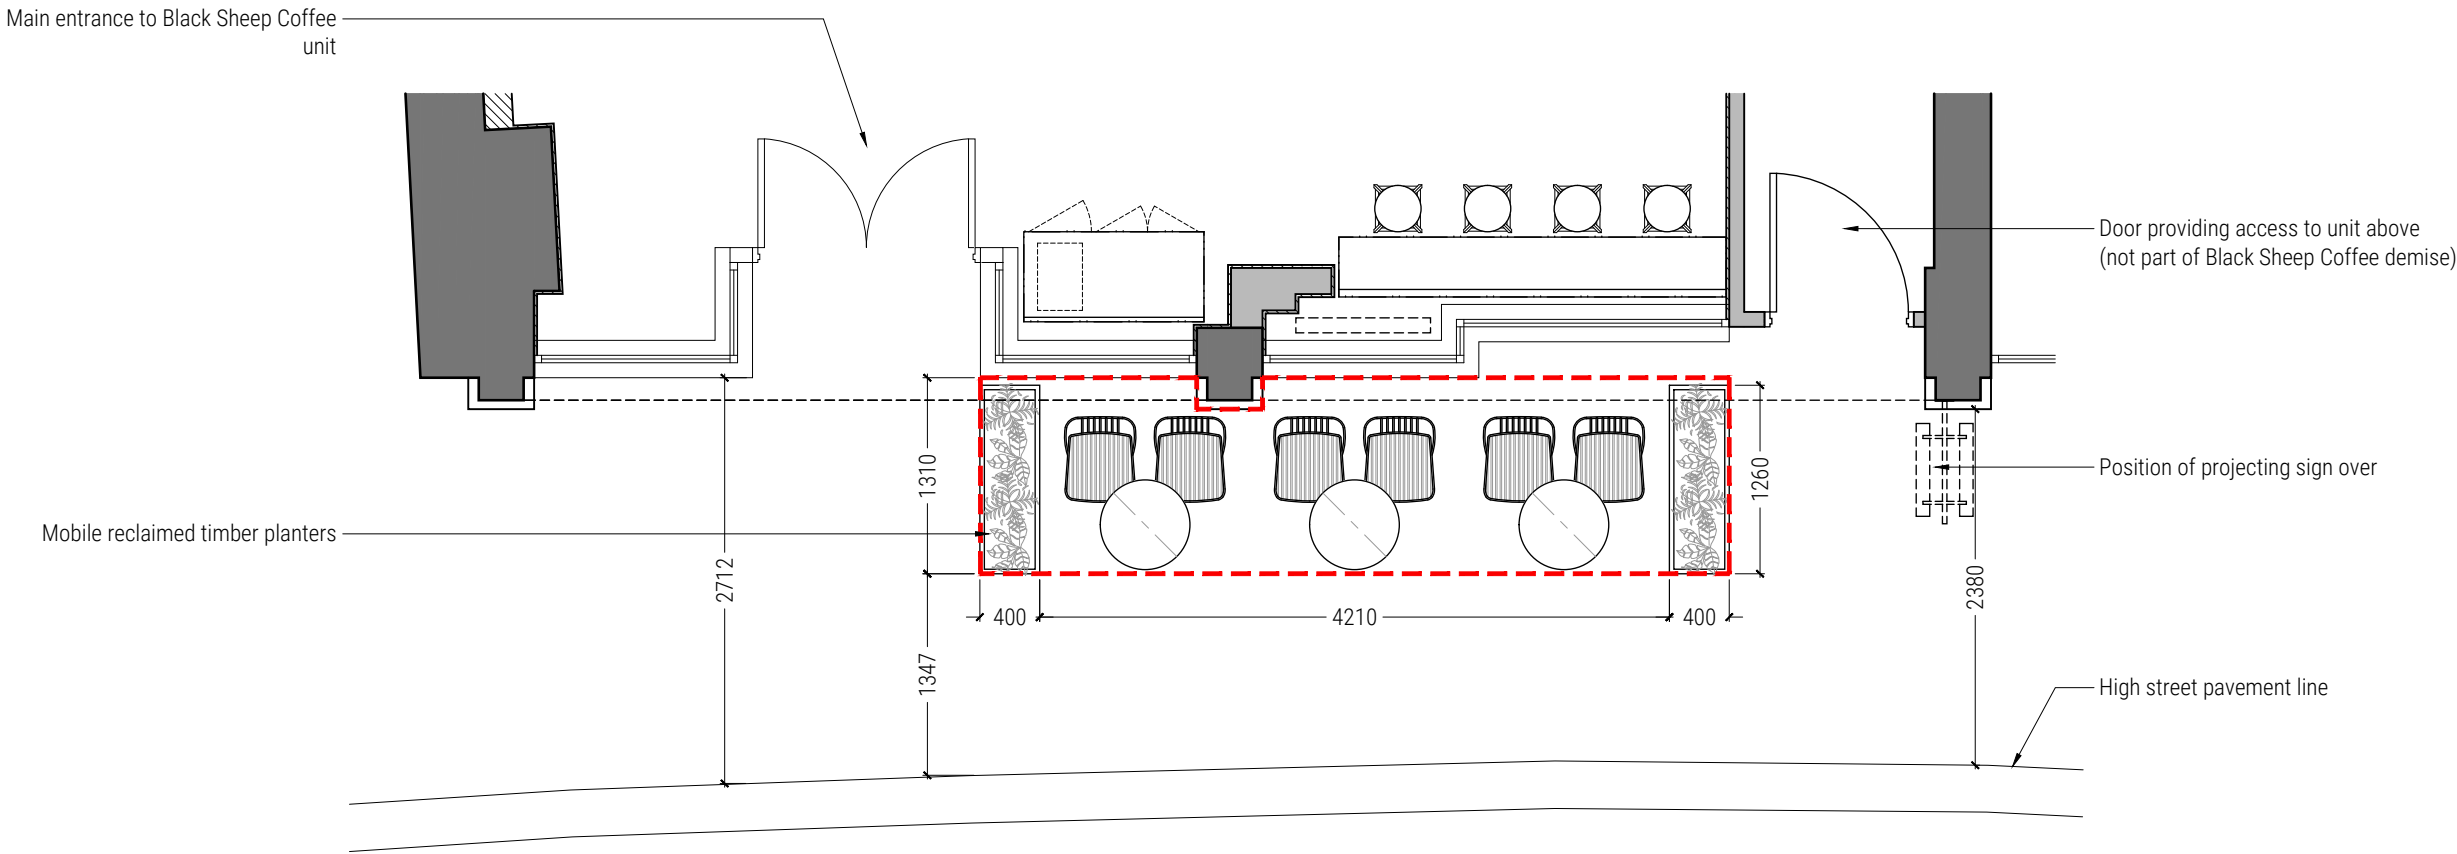

CLIENT



PROJECT

BLACK SHEEP COFFEE UXBRIDGE  
25-26 HIGH STREET  
UXBRIDGE  
LONDON UB8 1JN

DRAWING TITLE

PROPOSED EXTERNAL SEATING

PROJECT NUMBER 9659 DATE FEB '23

SCALE 1:50 @ A3 DRAWN BY EA

DRAWING NUMBER 9659-P-07 REVISION B

DRAWING STATUS

CONSTRUCTION

RMLArchitecture  
FREEDOM WORKS CREATIVE HUB,  
UNIT 7 HOVE BUSINESS CENTRE,  
HOVE. BN3 6HA

## Proposed External Seating

## External Furniture Legend



External Chairs:  
Pedrali 'Nolita 3656' outdoor powder coated steel seats. 590mm wide, 530mm deep and 850mm high. Grey colour, Ref: GAE  
6no. in total



External Tables:  
Pedrali 'Nolita 5453T' outdoor powder coated steel flip-top tables. 600mm Ø, 720mm high. Grey colour, Ref: GAE  
3no. in total



Mobile Planters:  
Reclaimed timber finish with mild steel frames on castors  
2no. in total

Total External Covers: 6no.

NOTE: All external furniture is free standing and stored within shop during non trading hours

