


DO NOT SCALE FROM THIS DRAWING. THE AUTHOR OF THIS DRAWING TAKES NO RESPONSIBILITY FOR ANY DIMENSIONS OBTAINED BY MEASURING OR SCALING FROM THIS DRAWING AND NO RELIANCE MAY BE PLACED ON SUCH DIMENSIONS. ALL DIMENSIONS MUST BE CHECKED AND VERIFIED ON SITE BY THE CONTRACTOR BEFORE COMMENCING ANY WORK OR PRODUCING DRAWINGS. RML ARCHITECTURE MUST BE NOTIFIED IMMEDIATELY OF ANY ERRORS OR DISCREPANCIES PRIOR TO THE COMMENCEMENT OF WORK.


THIS DRAWING IS TO BE READ IN CONJUNCTION WITH ALL OTHER RELEVANT CONTRACT DRAWINGS, SCHEDULES AND SPECIFICATIONS.

THIS DRAWING AND ALL INFORMATION CONTAINED WITHIN IS THE SOLE PROPERTY OF RML ARCHITECTURE LTD AND MAY NOT BE REPRODUCED IN WHOLE OR PART WITHOUT WRITTEN PERMISSION FROM RML ARCHITECTURE LTD.


REV	DESCRIPTION	DATE	BY
-	-	-	-

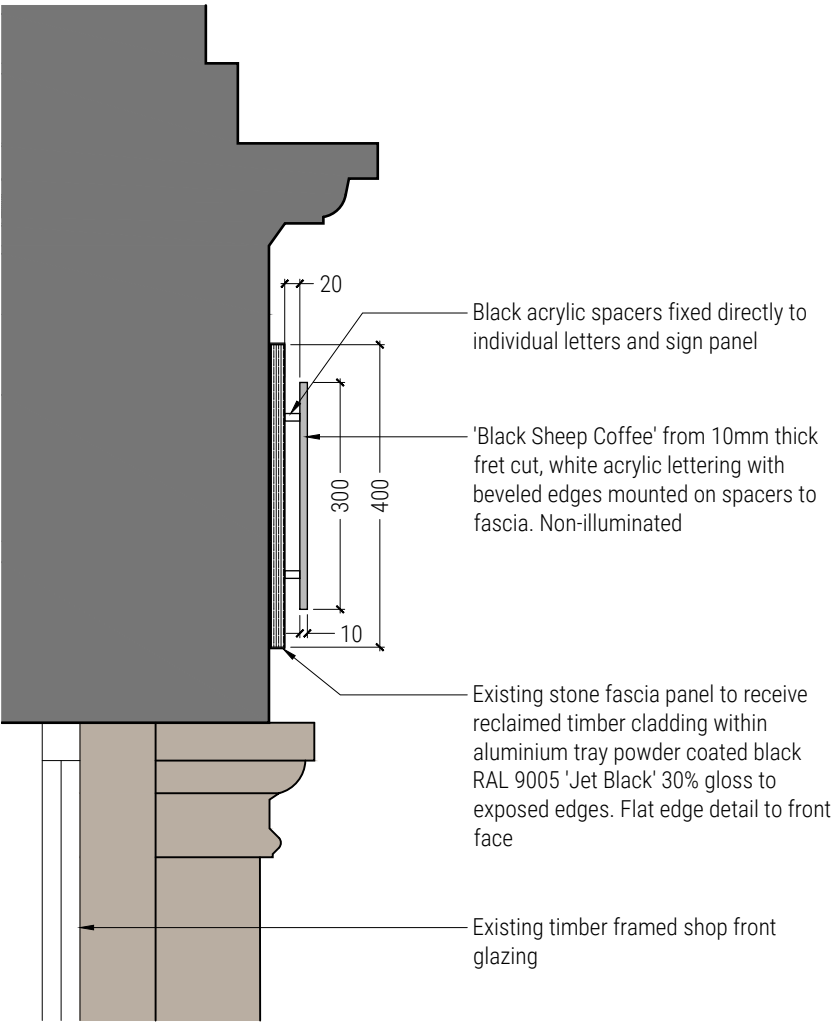

Section Through Fascia Sign

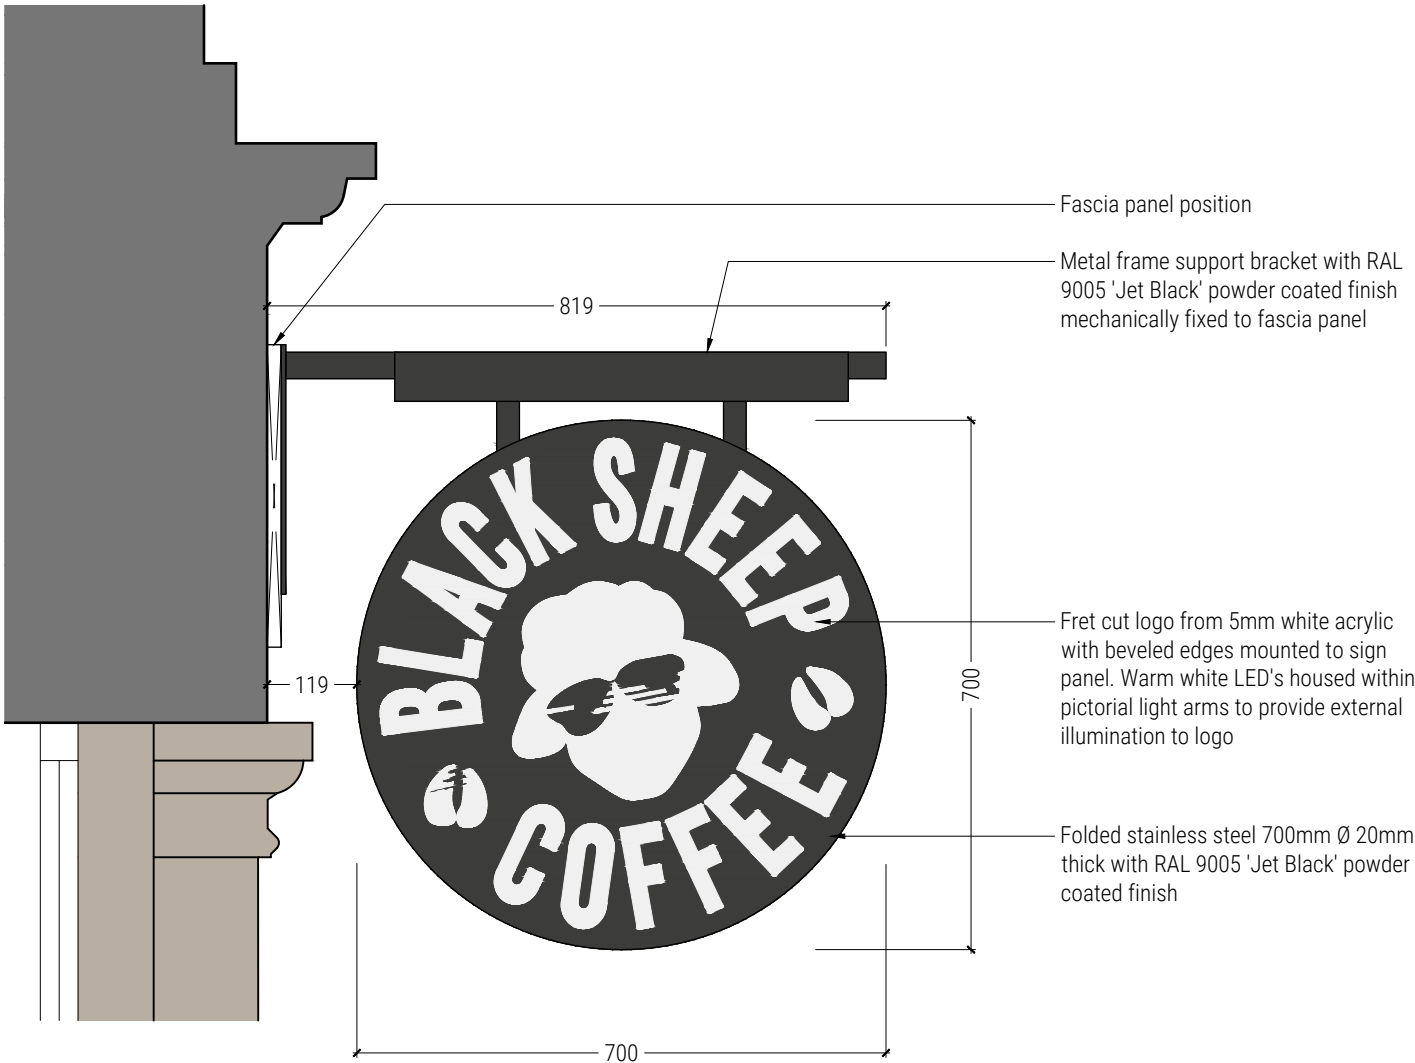

Projecting Sign Side Elevation

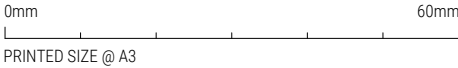

PROJECT
BLACK SHEEP COFFEE UXBRIDGE
25-26 HIGH STREET
UXBRIDGE
LONDON UB8 1JN

DRAWING TITLE
PROPOSED SIGN DETAILS

PROJECT NUMBER 9659 DATE FEB '23

SCALE 1:10 @ A3 DRAWN BY EA

DRAWING NUMBER 9659-P-06 REVISION -

DRAWING STATUS
APPROVAL

