


**NOTES**

Drawings for planning purposes only  
and not for construction.

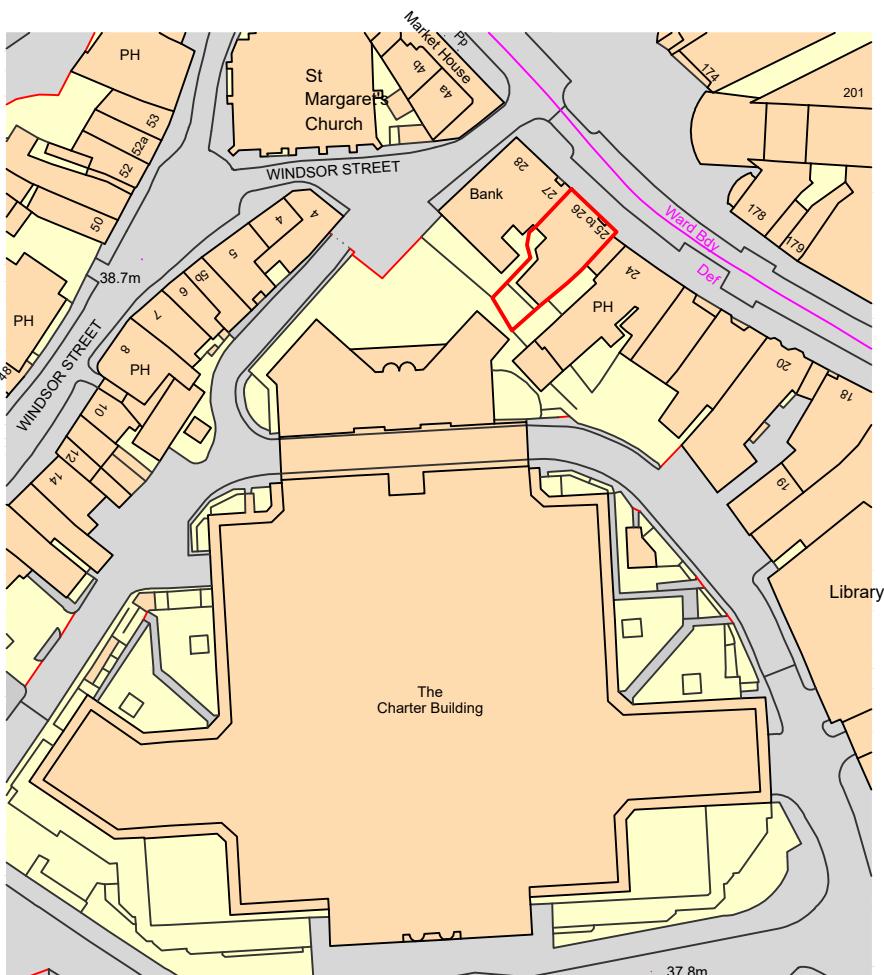

Ordnance Survey, (c) Crown Copyright 2020. All rights reserved. Licence number 100022432

This drawing is copyright  
USL Architects.

0m 10m 20m 30m 40m 50m  
PAPER SIZE : A4  
SCALE 1:1250

Job No.	Job	Drawing	Drawing No.		Revision	N		
			HSU/EX/401					
			Dm	Chk				
			CDG	BK				
Suite 3J Argyle House Joel Street Northwood Hills HA6 1NW usl@uslarchitects.co.uk	2020/HSU 25-26 HIGH STREET Uxbridge UB8 1JN London	LOCATION PLAN						