

SCALE 1:100

DRAWING NO. C55/74TOL/24/PL3


DRAWN AT A3 SIZE

Preliminary Drawing ✓ Schematic Drawing

Planning Drawing  Building Control Drawing

Construction Drawing  Other Drawing

© Copyright Concept 55 (UK) Ltd

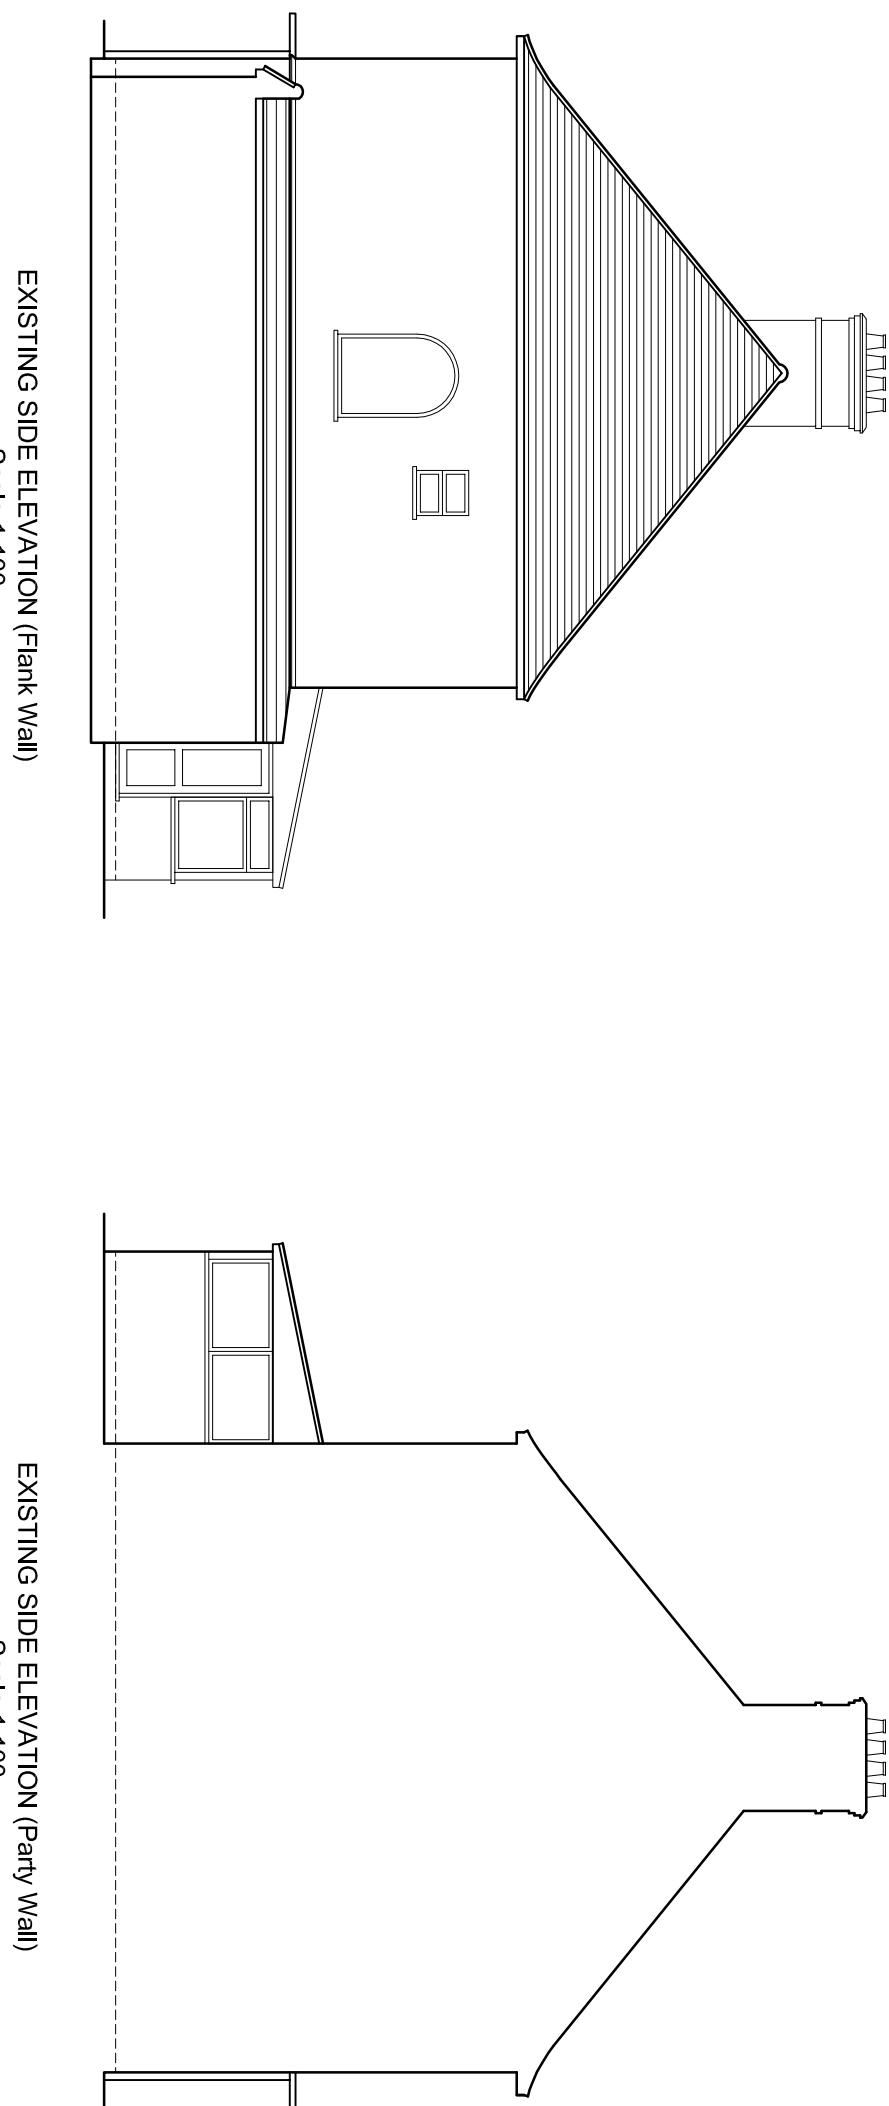


EXISTING SIDE ELEVATION (Flank Wall)

Scale 1:100

EXISTING SIDE ELEVATION (Party Wall)

Scale 1:100

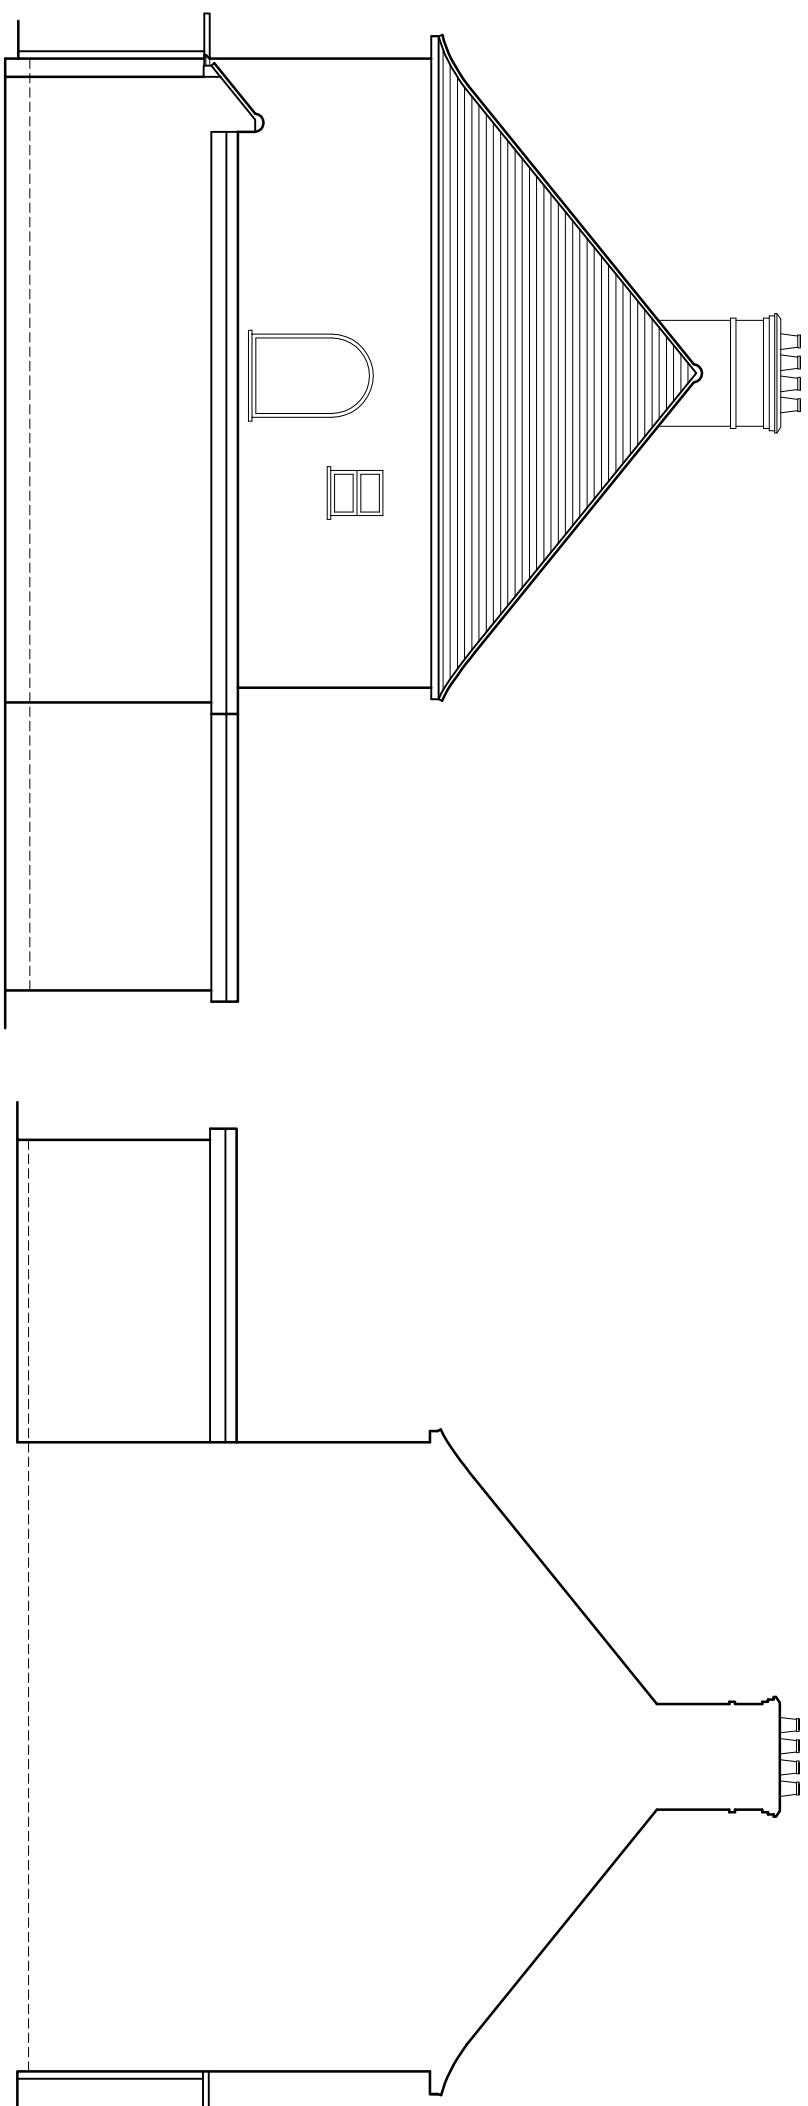

EXISTING SIDE ELEVATION (Party Wall)

Scale 1:100

PROPOSED SIDE ELEVATION (Flank Wall)

Scale 1:100

**Concept55**  
Architectural & structural design  
95 SPRINGFIELD DRIVE  
GANTRY HILL  
ILFORD  
ESSEX IG2 6QT  
TEL: 07811 333921

REVISIONS:

PROJECT :  
SINGLE STOREY REAR & SIDE  
EXTENSION

DRAWN BY : TS SCALE : VARIOUS  
DESIGNED BY : TS DATE : 04/2024

DRAWING NO. C55/74TOL/24/PL3