

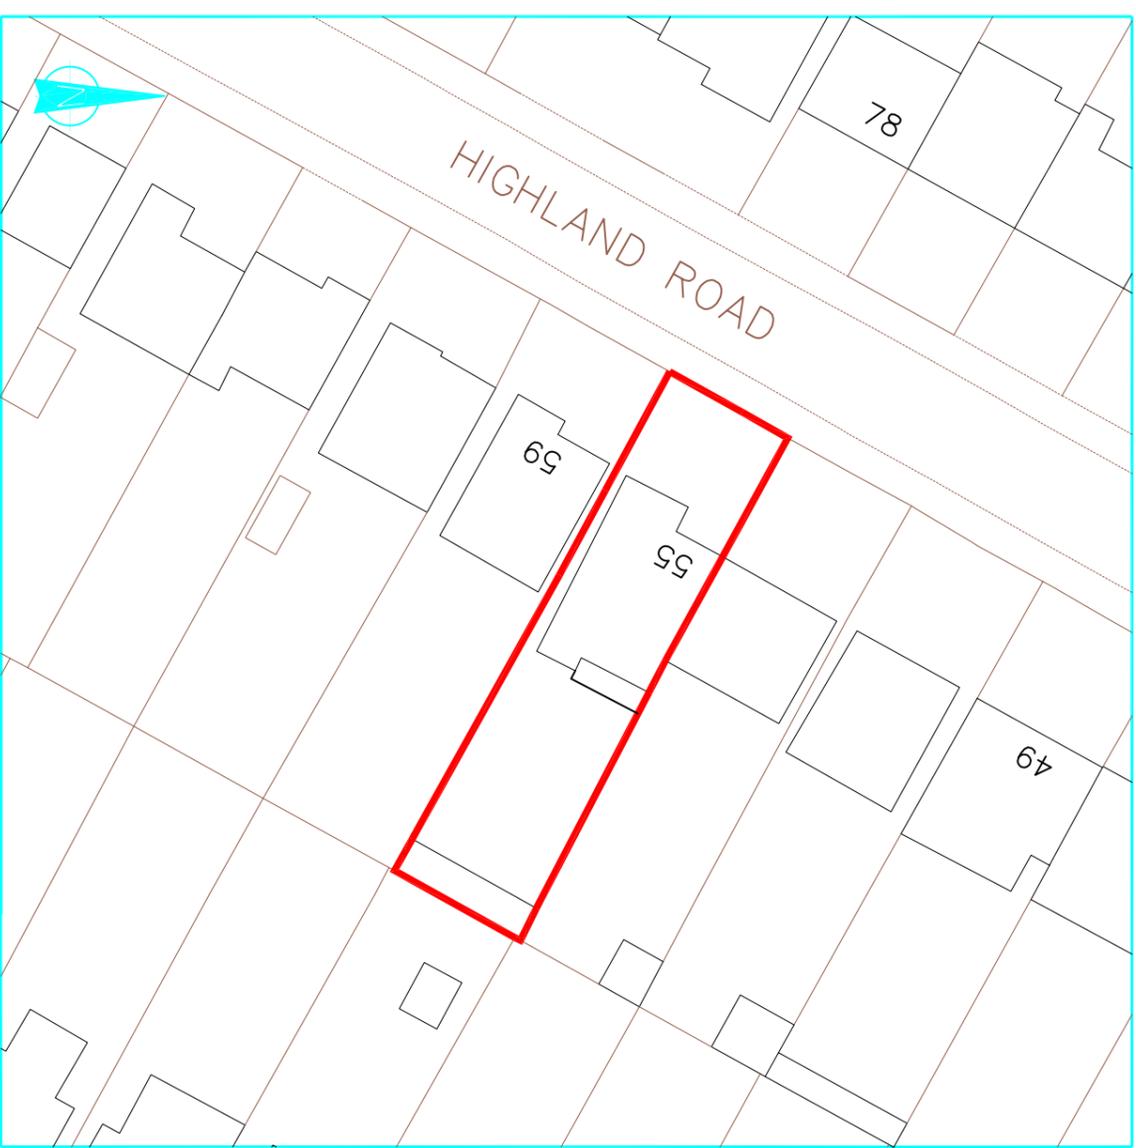


Location Plan 1:1250

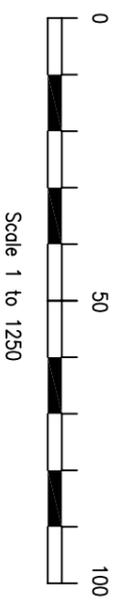

Block Plan 1:500

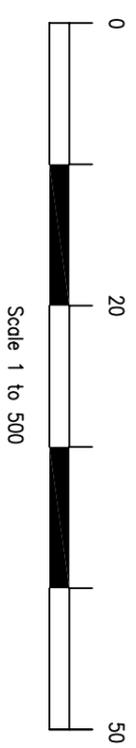

These drawings should be approved by local Authority
 No dimensions to be scaled from this drawing. All dimensions to be checked on site. This drawing is copyright and should not be reproduced without permission of the Architects.

client: **Farhan Suleman**

project: **55 Highland Road
 Northwood
 HA6 1JR**

drawings:

Location & Block Plans

scale: As Shown date: Feb 2026 drawn:
 00 / 09 rev: