


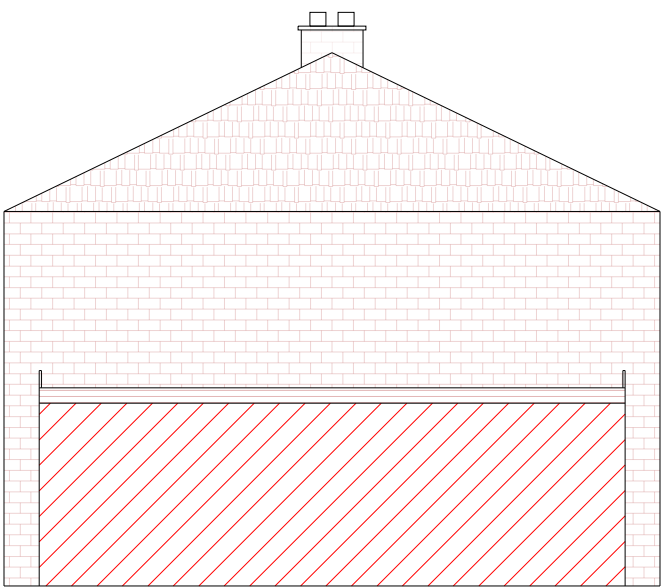

EXISTING LEFT SIDE ELEVATION
SCALE: 1:100

CONSULTANTS:




PLANSING
info@plansing.co.uk
+44 (0) 330 133 9001

North Direction:



SCALE

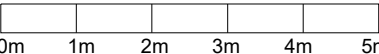

Date:

06-08-2024

SCALE:

1-100@A3

Client Name and Address:

ANIL DUTTA_
111 WISE LANE, WEST
DRAYTON, MIDDLESEX,
UB7 7EX, UK

Project Description:

SINGLE STOREY SIDE
EXTENSION

Drawing Title:

PLANNING DRAWINGS

DRAWING HISTORY		
DATE	REV#	DESCRIPTION



STRUCTURE TO BE DEMOLISHED



EXISTING STRUCTURE



PROPOSED STRUCTURE



PROPOSED DOOR & WINDOW

Consultant's Stamp:



Sheet Title:

ELEVATION

Sheet No.

A-006

Drawn by:

N-M

Checked by:

A-Z