



EXISTING
FRONT HOUSE
SITE PICTURE





EXISTING
REAR HOUSE ELEVATION
SITE PICTURE



EXISTING
REAR HOUSE ELEVATION
SITE PICTURE

THIS DRAWING AND ALL THE INFORMATION CONTAINED HEREIN, COMPLETE WITH THE DESIGN CONCEPT AND INTENT, IS PROTECTED BY COPYRIGHT AND IS THE PROPERTY OF ZDD DESIGN LTD. NO PART OF THIS DRAWING IS TO BE REPRODUCED OR TRANSMITTED IN ANY FORM OR BY ANY MEANS, ELECTRONIC OR MECHANICAL, INCLUDING PHOTOCOPYING, RECORDING, OR BY ANY INFORMATION STORAGE AND RETRIEVAL SYSTEM, WITHOUT THE WRITTEN PERMISSION OF ZDD DESIGN LTD.

CONTRACTOR TO PREPARE AND SUBMIT SHOP DRAWINGS FOR DESIGNER'S APPROVAL.
THE CONTRACTOR SHALL VERIFY AND BE RESPONSIBLE FOR THE TRUE SETTING OUT ON SITE AND SHALL OBTAIN WRITTEN APPROVAL OF ZDD DESIGN LTD. IF THERE ARE VARIANTS OR DISCREPANCIES.
IT IS THE CONTRACTOR'S RESPONSIBILITY TO SUBMIT SAMPLES OF MATERIALS AND FINISHES FOR APPROVAL PRIOR TO FINAL APPLICATION.

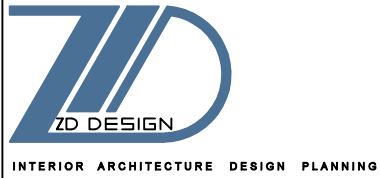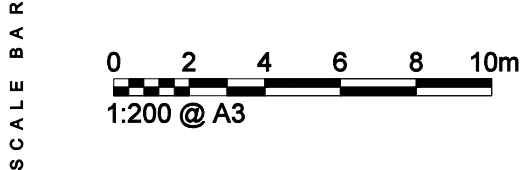


E info @ zddesign . co . uk
E francois@zddesign.co.uk
www.zddesign.co.uk
MOB. 078 0 33 01 656
TEL : 020 4 5 4 2 3 8 2 3


449 LITTLE VENICE
EDGWARE ROAD
LONDON W2 1TH

PROJECT	HOUSE N : 61	JOB N	ZDD- HA4 6PU 20-10-22
CLIENT	Mr. MAHMOUD RIDHA	61 CLYFFORD ROAD RUISLIP LONDON HA4 6PU	LOCATION
INTERIOR ARCHITECTURE	F Z		
DATE	31 DECEMBER 2022		


REVISION		DATE	PAGE	201
A	ARCHITECTURAL DESIGN DWGS	05 - 11 - 22		
B	ARCHITECTURAL DESIGN DWGS	31 - 12 - 22	A3	
C				
D				
E				
F				
G				
		REF-DWGS	ZDD HA4 6PU REV B: 201	

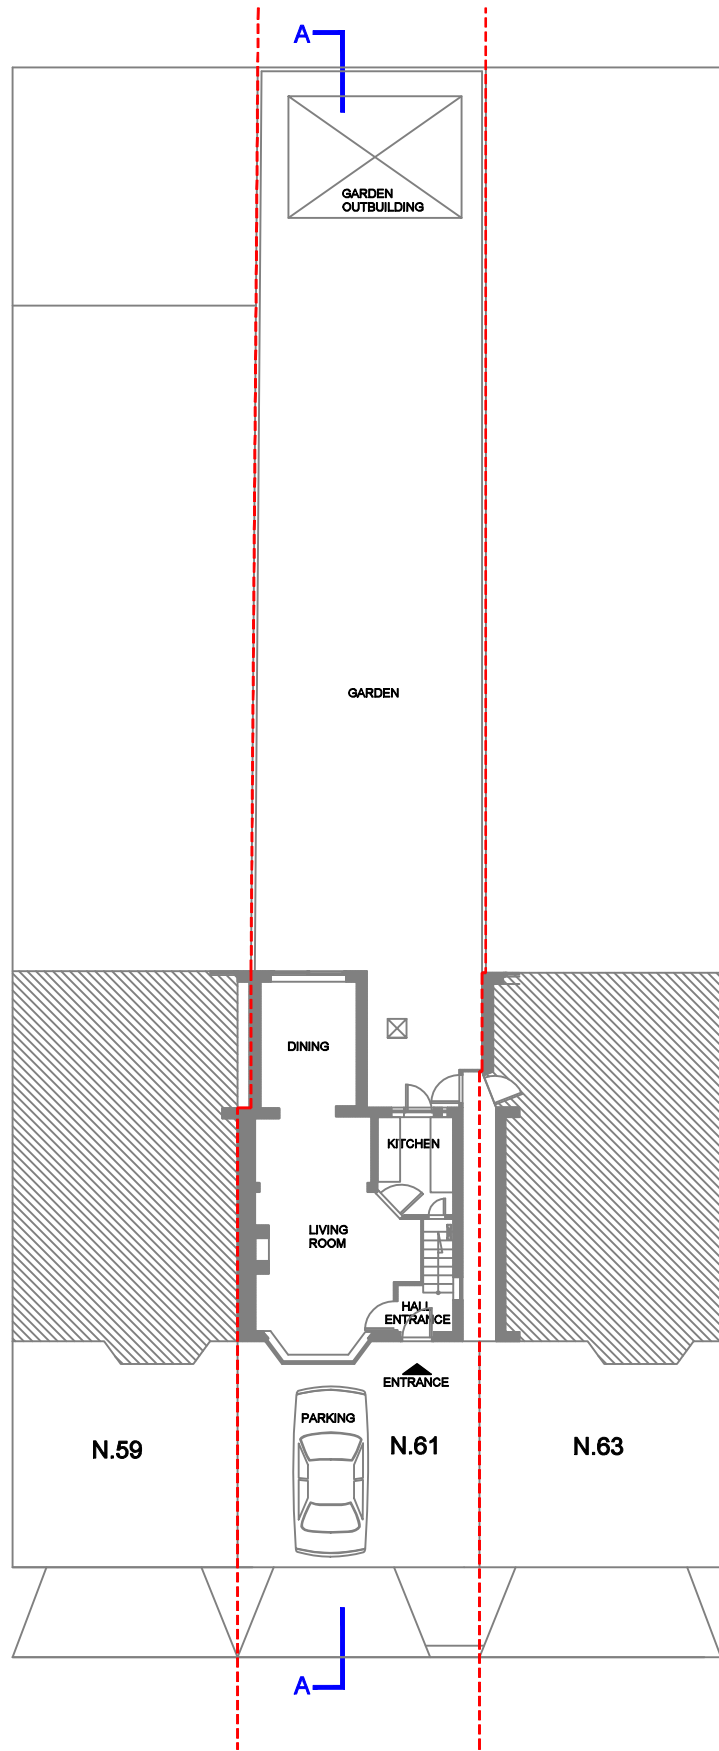

EXISTING LAYOUT
GROUND FLOOR

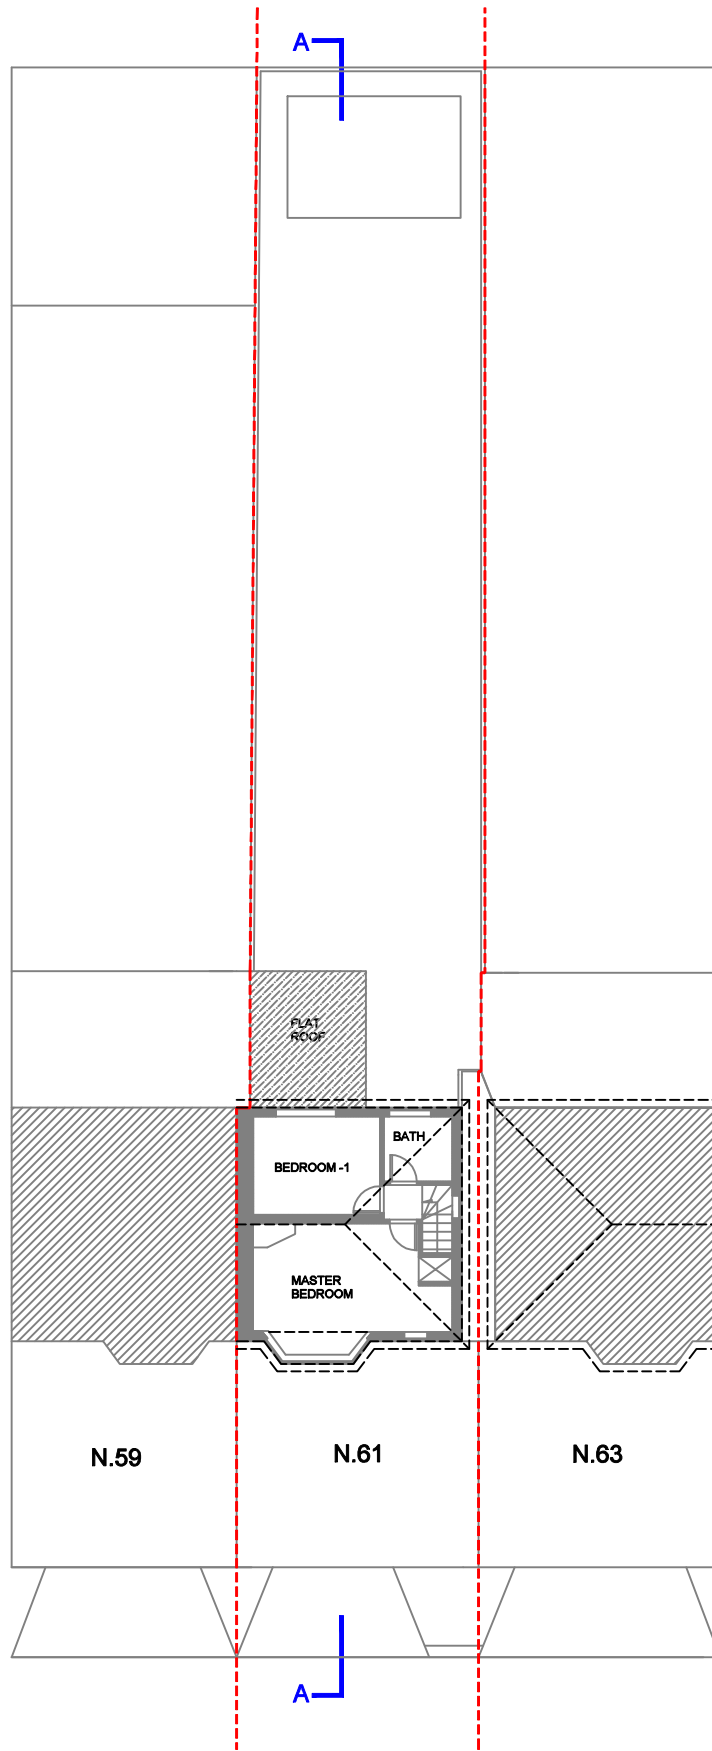

EXISTING LAYOUT
FIRST FLOOR

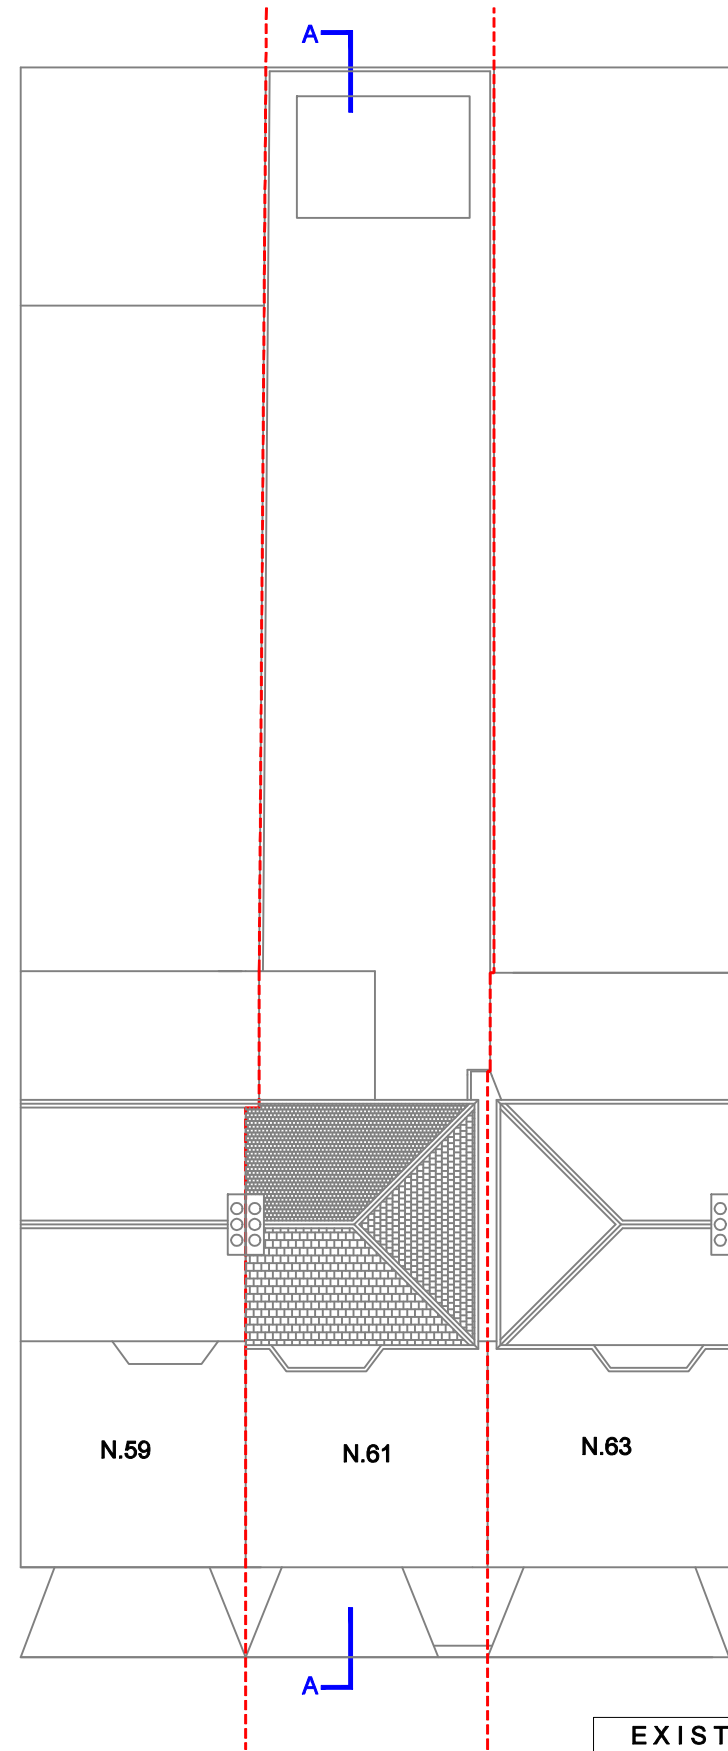


EXISTING LAYOUT
ROOF FLOOR

EXISTING - AREA		
1	GROUND FLOOR	49.5 m2
2	FIRST FLOOR	38 m2
TOTAL AREA		87.5 m2

- GENERAL NOTES
- THIS DRAWING AND ALL THE INFORMATION CONTAINED HEREIN, COMPLETE WITH THE DESIGN CONCEPT AND INTENT, IS PROTECTED BY COPYRIGHT.
 - REPRODUCING THIS DRAWING IN WHOLE OR IN PART FOR THE PURPOSE OF INFORMATION OR THE EXTRACT OF CONCEPT WILL BE CONSIDERED INFRINGEMENT OF COPYRIGHT.
 - ALL MEASUREMENTS ARE NOMINAL AND MAY VARY WITH THE APPROVAL OF ZD DESIGN LTD.
 - ALL MEASUREMENTS ARE IN MILLIMETERS UNLESS OTHERWISE SPECIFIED.
 - DO NOT SCALE THE DRAWING FOR THE PURPOSE OF MEASUREMENTS.
 - IT IS THE CONTRACTOR'S RESPONSIBILITY TO CHECK THE DRAWINGS AND ANY DESIGN DETAIL FOR THE INTENDED RESULTS.

- CONTRACTOR TO PREPARE AND SUBMIT SHOP DRAWINGS FOR DESIGNER'S APPROVAL.
- THE CONTRACTOR SHALL VERIFY AND BE RESPONSIBLE FOR THE TRUE SETTING OUT ON SITE AND SHALL OBTAIN WRITTEN APPROVAL OF ZD DESIGN LTD. IF THERE ARE VARIANTS OR DISCREPANCIES.
- IT IS THE CONTRACTOR'S RESPONSIBILITY TO SUBMIT SAMPLES OF MATERIALS AND FINISHES FOR APPROVAL PRIOR TO FINAL APPLICATION.

SCALE BAR

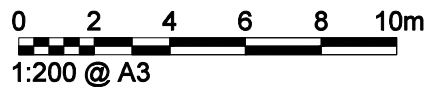


INTERIOR ARCHITECTURE DESIGN PLANNING

E info @ zddesign . co . uk
E francois@zddesign.co.uk
www. z d d e s i g n . co . uk
MOB. 078 0 33 01 656
TEL : 020 4 5 4 2 3 8 2 3


449 LITTLE VENICE
EDGWARE ROAD
LONDON W2 1TH

PROJECT	HOUSE N : 61	JOB N	ZDD- HA4 6PU 20-10-22
CLIENT	Mr. MAHMOUD RIDHA	61 CLYFFORD ROAD RUISLIP LONDON HA4 6PU	
INTERIOR ARCHITECTURE	F Z		
DATE	31 DECEMBER 2022		

2 <
--

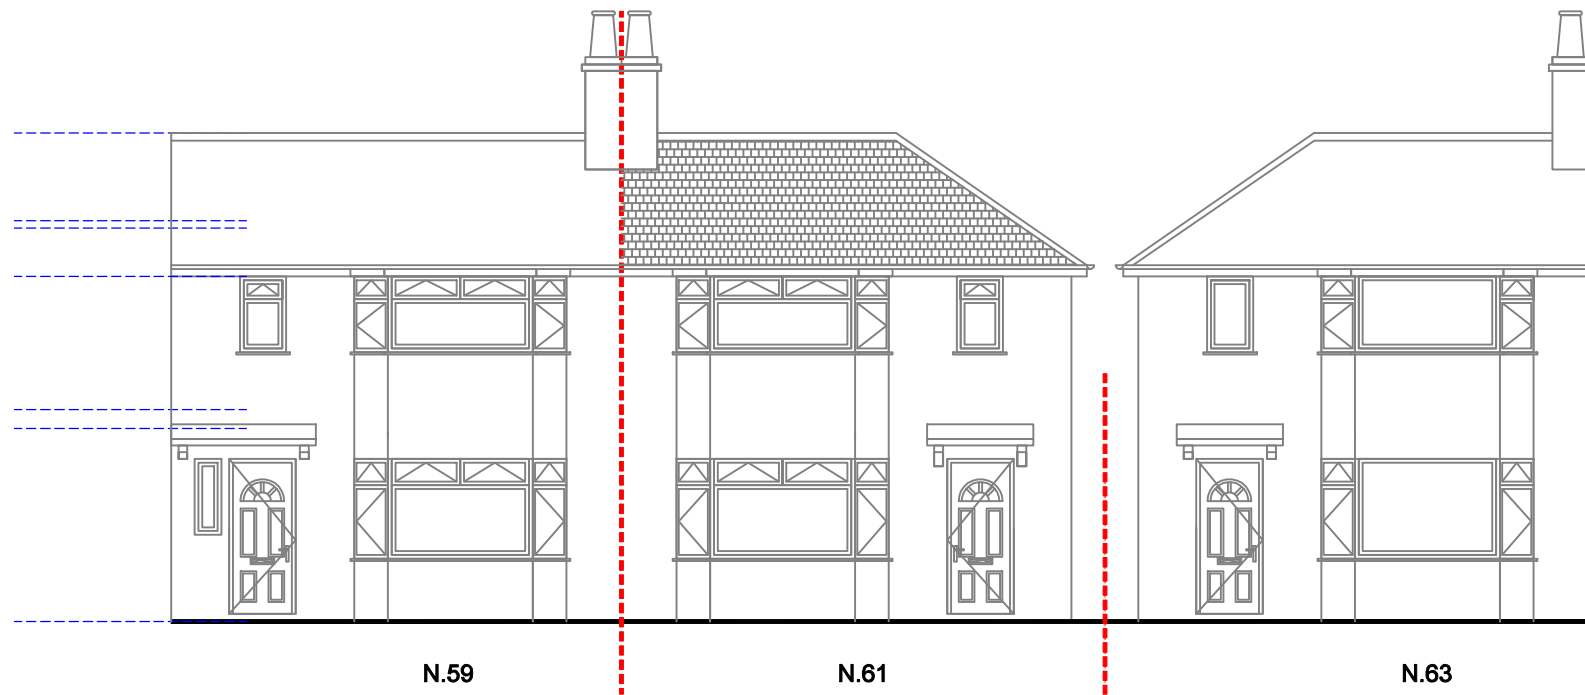

EXISTING FRONT ELEVATION

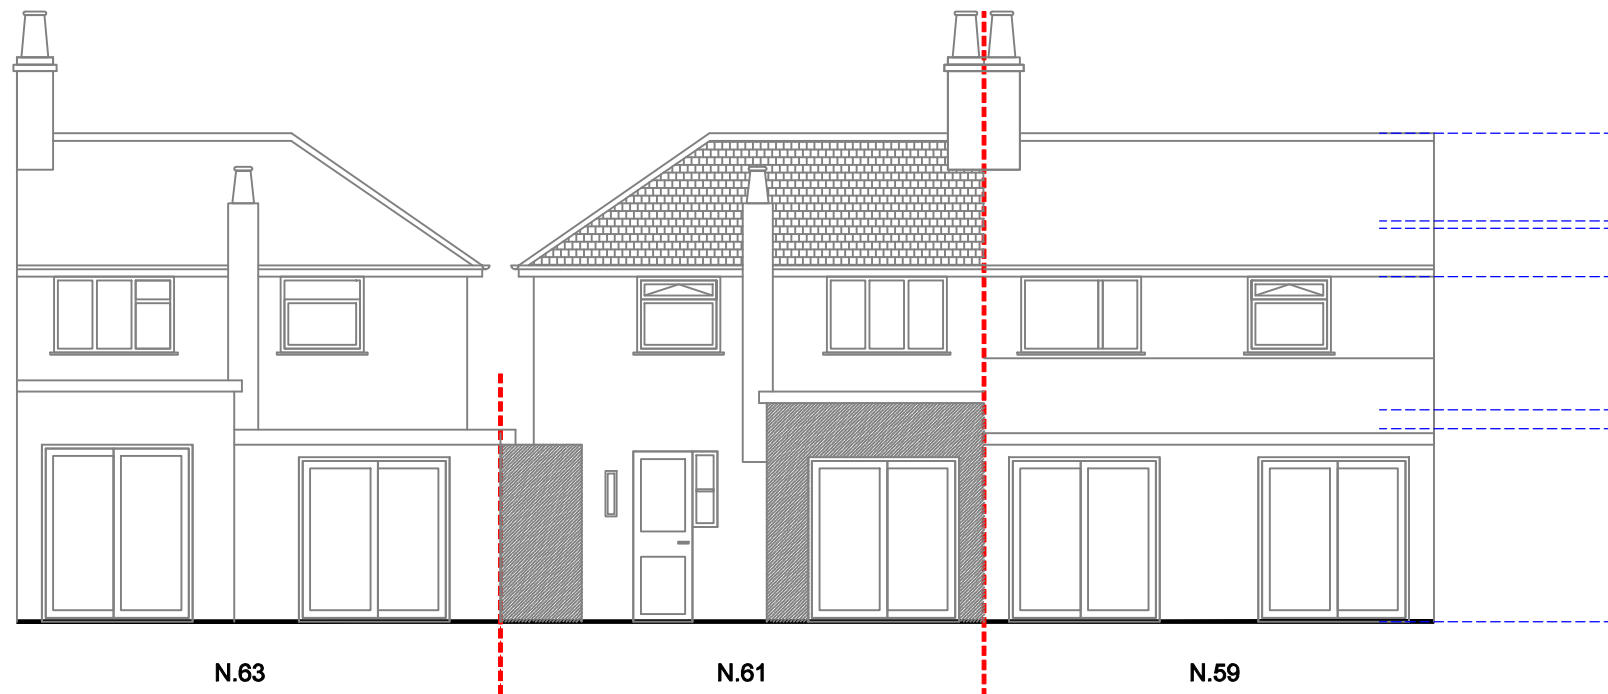


EXISTING REAR ELEVATION

THIS DRAWING AND ALL THE INFORMATION CONTAINED HEREIN, COMPLETE WITH THE DESIGN CONCEPT AND INTENT, IS PROTECTED BY COPYRIGHT AND IS THE PROPERTY OF ZD DESIGN LTD. ANY REPRODUCTION OR TRANSMISSION IN ANY FORM OR BY ANY MEANS, WITHOUT THE WRITTEN PERMISSION OF ZD DESIGN LTD, IS STRICTLY PROHIBITED. ALL MEASUREMENTS ARE NOMINAL AND MAY VARY WITH THE APPROVAL OF ZD DESIGN LTD. ALL MEASUREMENTS ARE IN MILLIMETERS UNLESS OTHERWISE SPECIFIED. DO NOT SCALE THE DRAWING FOR THE PURPOSE OF MEASUREMENTS. IT IS THE CONTRACTOR'S RESPONSIBILITY TO CHECK THE DRAWING AND ANY DESIGN DETAIL FOR THE INTENDED RESULTS.

GENERAL NOTES

- CONTRACTOR TO PREPARE AND SUBMIT SHOP DRAWINGS FOR DESIGNER'S APPROVAL.
- THE CONTRACTOR SHALL VERIFY AND BE RESPONSIBLE FOR THE TRUE SETTING OUT ON SITE AND SHALL OBTAIN WRITTEN APPROVAL OF ZD DESIGN LTD IF THERE ARE VARIANTS OR DISCREPANCIES.
- IT IS THE CONTRACTOR'S RESPONSIBILITY TO SUBMIT SAMPLES OF MATERIALS AND FINISHES FOR APPROVAL PRIOR TO FINAL APPLICATION.

SCALE BAR

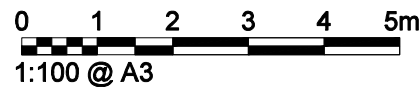


INTERIOR ARCHITECTURE DESIGN PLANNING

E info @ zddesign . co . uk
E francois@zddesign.co.uk
www. z d d e s i g n . co . uk
MOB. 078 0 33 01 656
TEL : 020 4 5 4 2 3 8 2 3


440 LITTLE VENICE
EDGWARE ROAD
LONDON W2 1TH

PROJECT	HOUSE N : 61	JOB N	ZDD- HA4 6PU 20-10-22
CLIENT	Mr. MAHMOUD RIDHA	61 CLYFFORD ROAD RUISLIP LONDON HA4 6PU	LOCATION
INTERIOR ARCHITECTURE	F Z		
DATE	31 DECEMBER 2022		

	REVISION	DATE	PAGE A 3	302
A	ARCHITECTURAL DESIGN DWGS	05 - 11 - 22		
B	ARCHITECTURAL DESIGN DWGS	31 - 12 - 22		
C				
D			DWGS REF	
E			EXISTING FRONT	
F			REAR ELEVATIONS	
G				
		REF DWGS	ZDD HA4 6PU REV B:	302

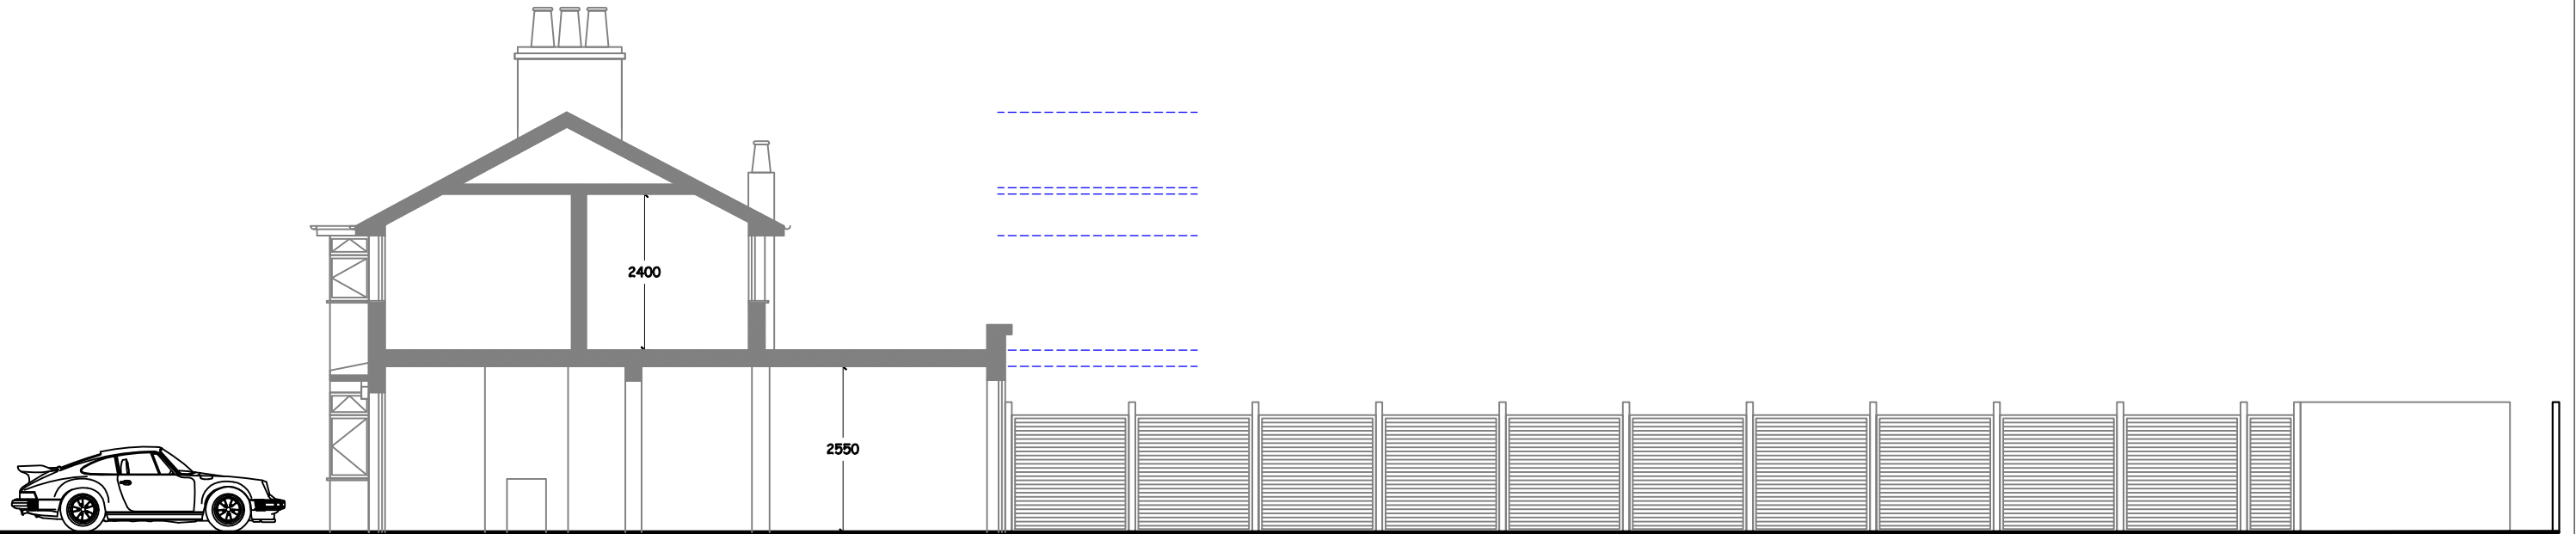

EXISTING SECTION AA

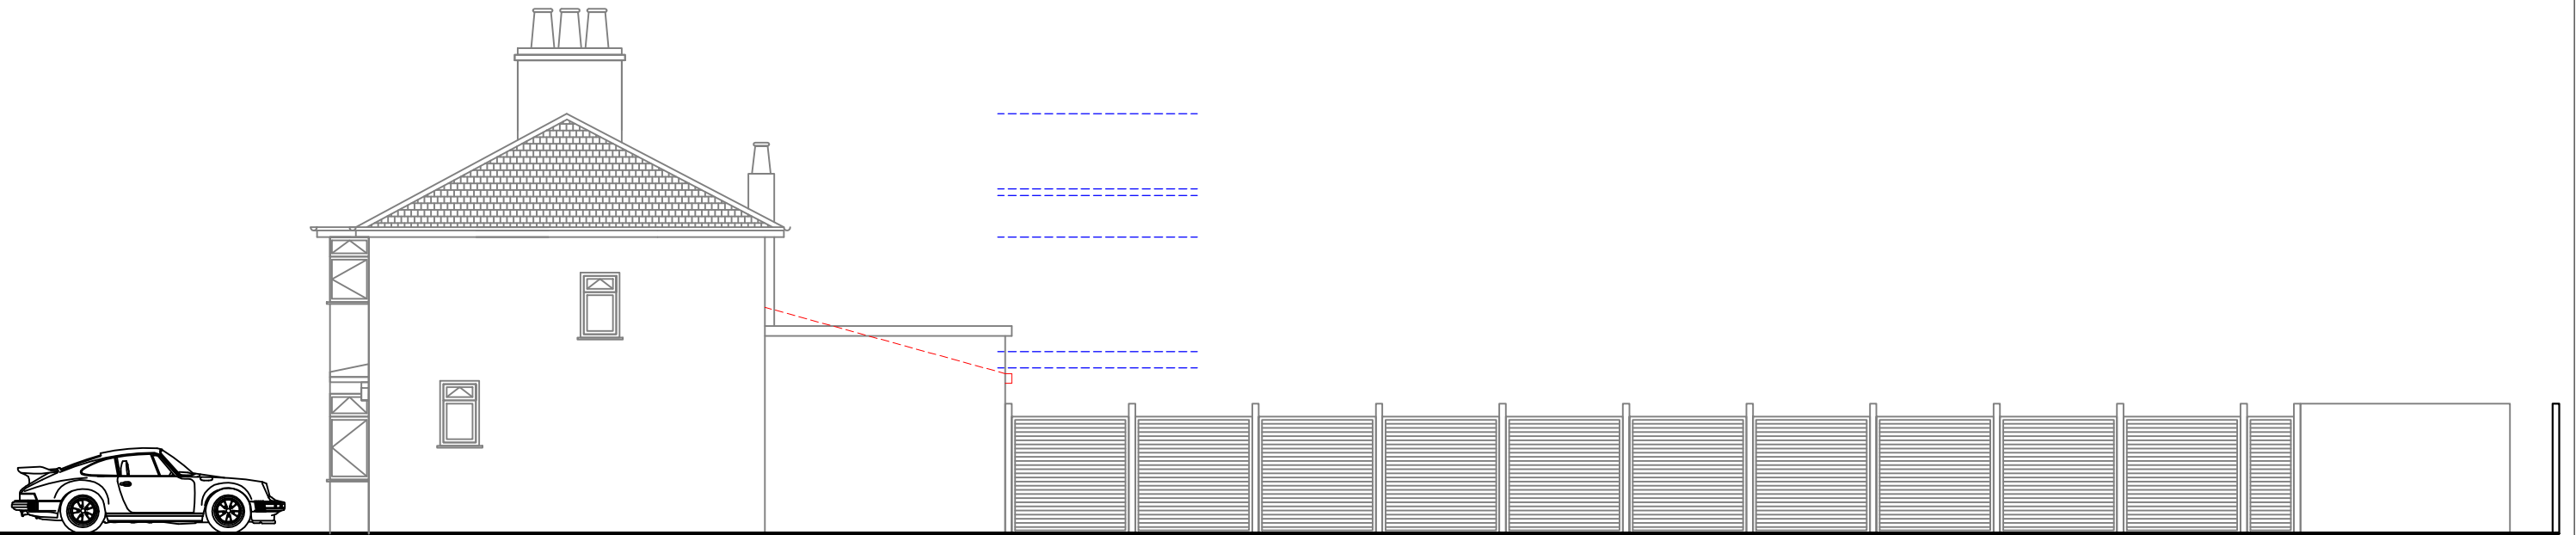

EXISTING LEFT SIDE ELEVATION


THIS DRAWING AND ALL THE INFORMATION CONTAINED HEREIN, COMPLETE WITH THE DESIGN CONCEPT AND INTENT, IS PROTECTED BY COPYRIGHT AND IS THE PROPERTY OF ZD DESIGN LTD. NO PART OF THIS DRAWING IS TO BE REPRODUCED OR TRANSMITTED IN ANY FORM OR BY ANY MEANS, ELECTRONIC OR MECHANICAL, WITHOUT THE WRITTEN PERMISSION OF ZD DESIGN LTD. ALL MEASUREMENTS ARE IN MILLIMETERS UNLESS OTHERWISE SPECIFIED. IT IS THE CONTRACTOR'S RESPONSIBILITY TO CHECK THE DRAWINGS AND ANY DESIGN DETAIL FOR THE INTENDED RESULTS.

GENERAL NOTES

- CONTRACTOR TO PREPARE AND SUBMIT SHOP DRAWINGS FOR DESIGNER'S APPROVAL.
- THE CONTRACTOR SHALL VERIFY AND BE RESPONSIBLE FOR THE TRUE SETTING OUT ON SITE AND SHALL OBTAIN WRITTEN APPROVAL OF ZD DESIGN LTD IF THERE ARE VARIANTS OR DISCREPANCIES.
- IT IS THE CONTRACTOR'S RESPONSIBILITY TO SUBMIT SAMPLES OF MATERIALS AND FINISHES FOR APPROVAL PRIOR TO FINAL APPLICATION.

SCALE BAR

0 1 2 3 4 5m
1:100 @ A3

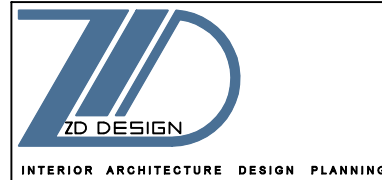

E info @ zddesign . co . uk
E francois@zddesign.co.uk
www. z d d e s i g n . co . uk
MOB. 078 0 33 01 656
TEL : 020 4 5 4 2 3 8 2 3
449 LITTLE VENICE
EDGWARE ROAD
LONDON W2 1TH

PROJECT	HOUSE N : 61	JOB N	ZDD- HA4 6PU 20-10-22
CLIENT	Mr. MAHMOUD RIDHA	61 CLYFFORD ROAD RUISLIP LONDON HA4 6PU	LOCATION
INTERIOR ARCHITECTURE	F Z		
DATE	31 DECEMBER 2022		

	REVISION	DATE	PAGE A 3	303
A	ARCHITECTURAL DESIGN DWGS	05 - 11 - 22		
B	ARCHITECTURAL DESIGN DWGS	31 - 12 - 22		
C				
D			DWGS REF	
E			EXISTING SIDE	
F			ELEVATION SEC-AA	
G		REF DWGS	ZDD HA4 6PU REV B: 303	