
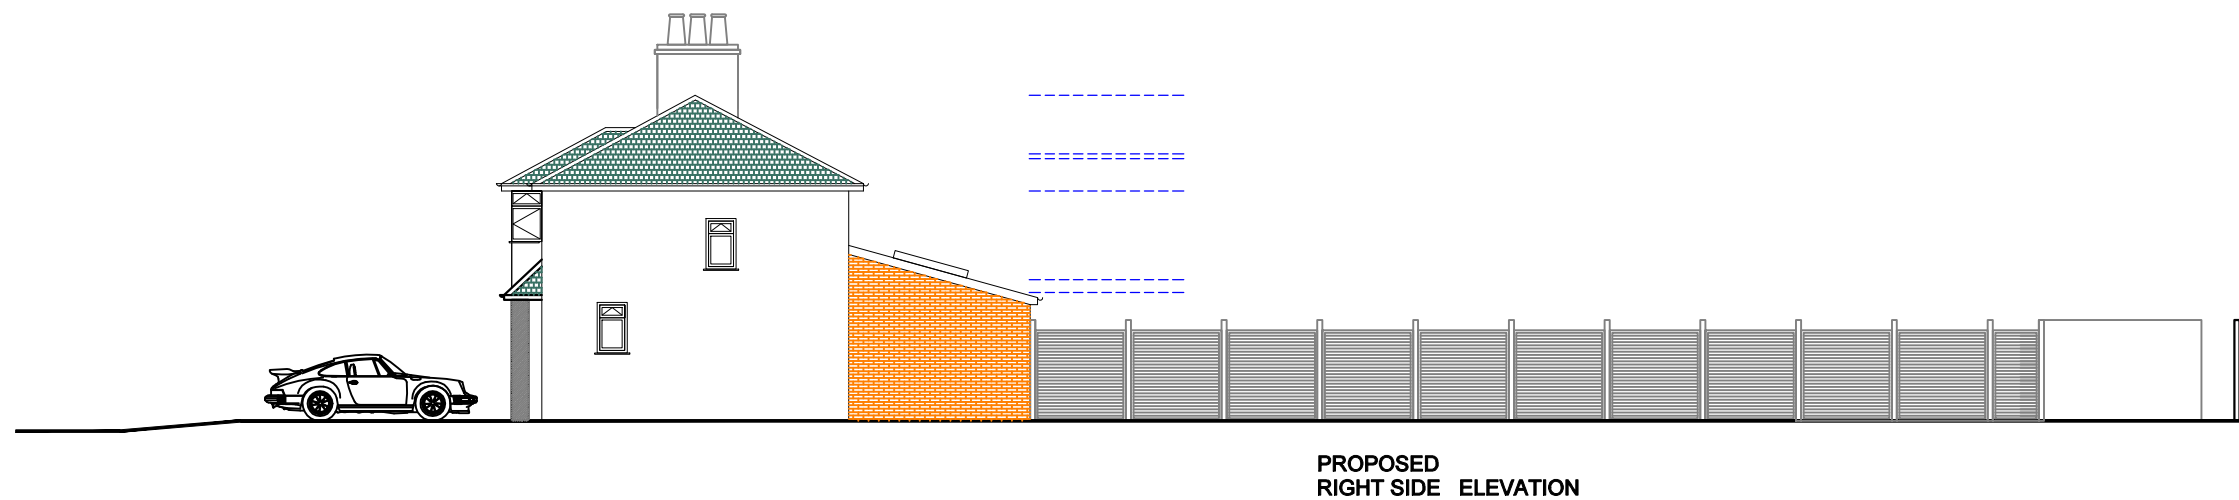
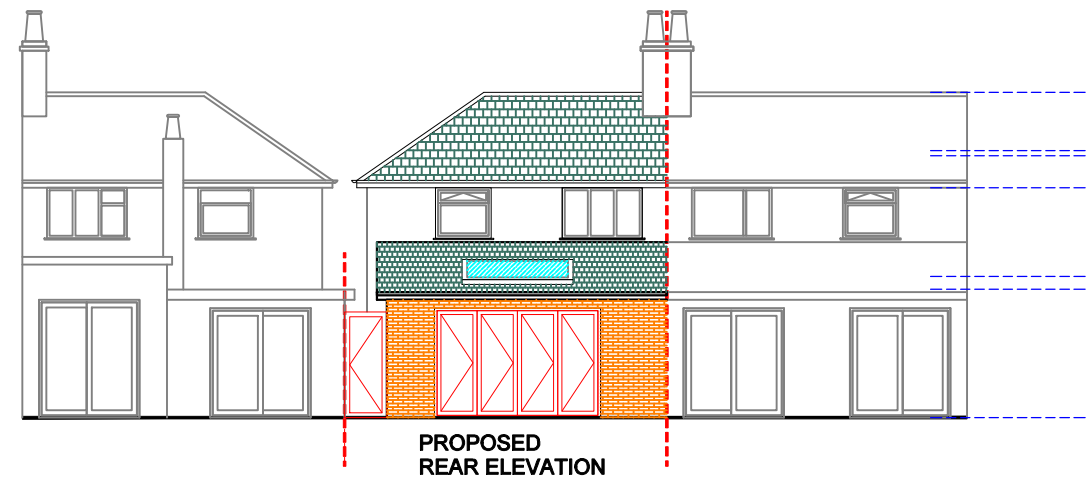


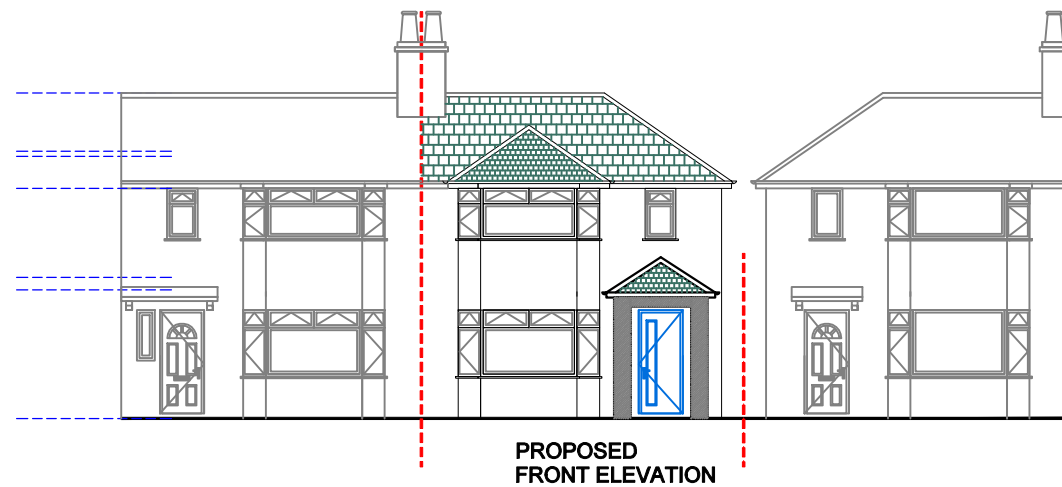

THIS DRAWING AND ALL THE INFORMATION CONTAINED HEREIN, COMPLETE WITH THE DESIGN CONCEPT AND INTENT, IS PROTECTED BY COPYRIGHT AND IS THE PROPERTY OF ZD DESIGN LTD. ANY REPRODUCTION OR TRANSMISSION IN ANY FORM OR BY ANY MEANS, WITHOUT THE WRITTEN PERMISSION OF ZD DESIGN LTD, IS STRICTLY PROHIBITED.

ALL MEASUREMENTS ARE IN MILLIMETERS UNLESS OTHERWISE SPECIFIED.

DO NOT SCALE THE DRAWING FOR THE PURPOSE OF MEASUREMENTS.

IT IS THE CONTRACTOR'S RESPONSIBILITY TO CHECK THE DRAWINGS AND ANY DESIGN DETAIL FOR THE INTENDED RESULTS.


GENERAL NOTES

- CONTRACTOR TO PREPARE AND SUBMIT SHOP DRAWINGS FOR DESIGNER'S APPROVAL.
- THE CONTRACTOR SHALL VERIFY AND BE RESPONSIBLE FOR THE TRUE SETTING OUT ON SITE AND SHALL OBTAIN WRITTEN APPROVAL OF ZD DESIGN LTD IF THERE ARE VARIANTS OR DISCREPANCIES.
- IT IS THE CONTRACTOR'S RESPONSIBILITY TO SUBMIT SAMPLES OF MATERIALS AND FINISHES FOR APPROVAL PRIOR TO FINAL APPLICATION.

SCALE BAR



1:150 @ A3

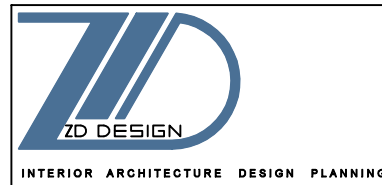

E info @ zddesign . co . uk
E francois@zddesign.co.uk
www. z d d e s i g n . co . uk
MOB. 078 0 33 01 656
TEL : 020 4 5 4 2 3 8 2 3

440 LITTLE VENICE
EDGWARE ROAD
LONDON W2 1TH

PROJECT	HOUSE N : 61	JOB N	ZDD- HA4 6PU 20-10-22
CLIENT	Mr. MAHMOUD RIDHA	61 CLYFFORD ROAD RUISLIP LONDON HA4 6PU	
INTERIOR ARCHITECTURE	F Z		
DATE	31 DECEMBER 2022		



LOCATION

	REVISION	DATE	PAGE A 3	601
A	ARCHITECTURAL DESIGN DWGS	05 - 11 - 22		
B	ARCHITECTURAL DESIGN DWGS	31 - 12 - 22		
C				
D			DWGS	REF
E			PROPOSED ELEVATIONS	
F				
G		REF DWGS	ZDD H44 6B11 REV: 601	

DWGS

REF

ZDD HA4 6PU REV B: 601

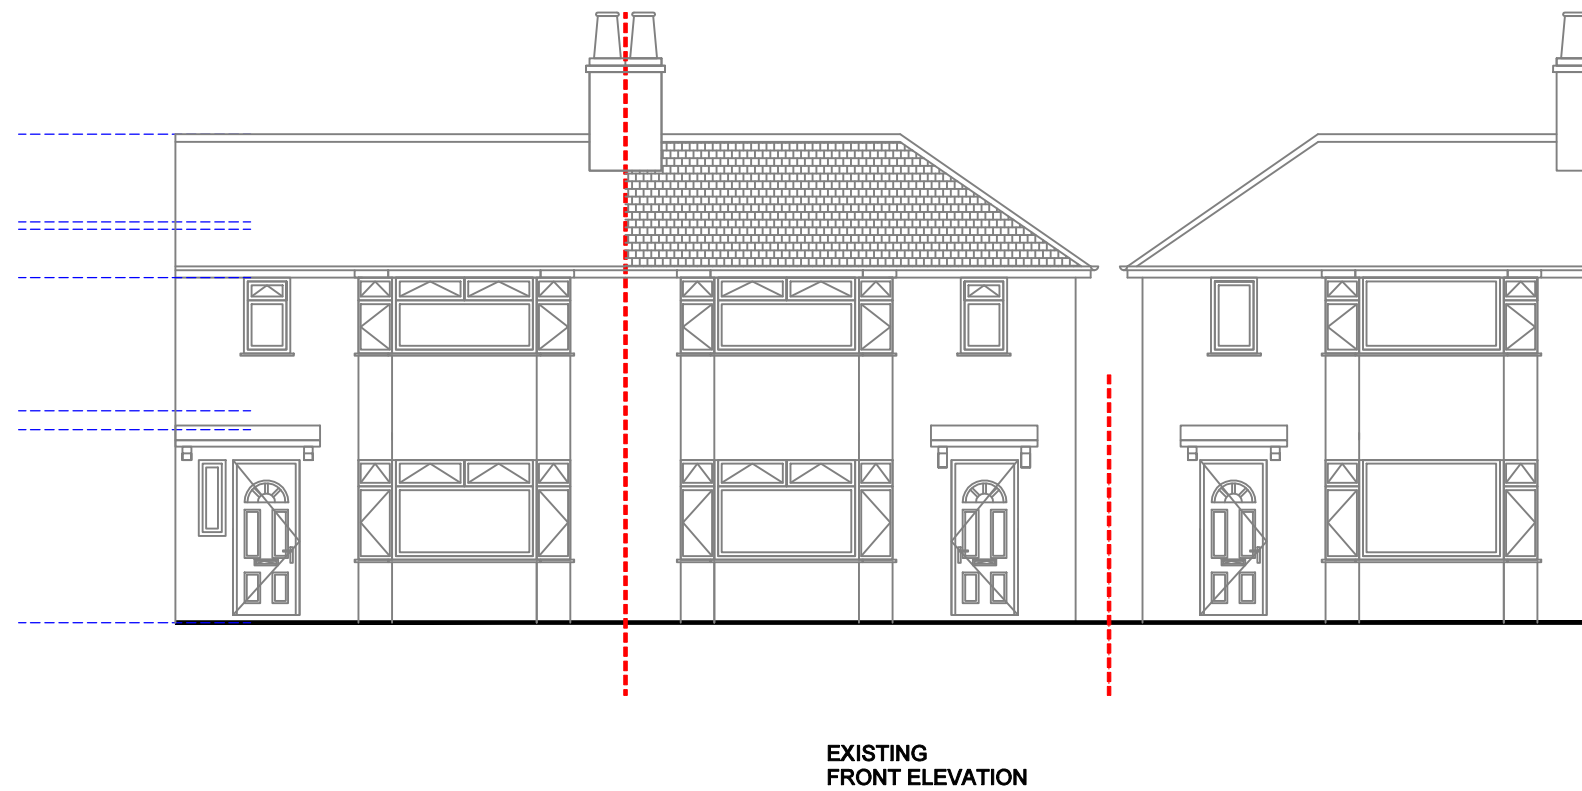
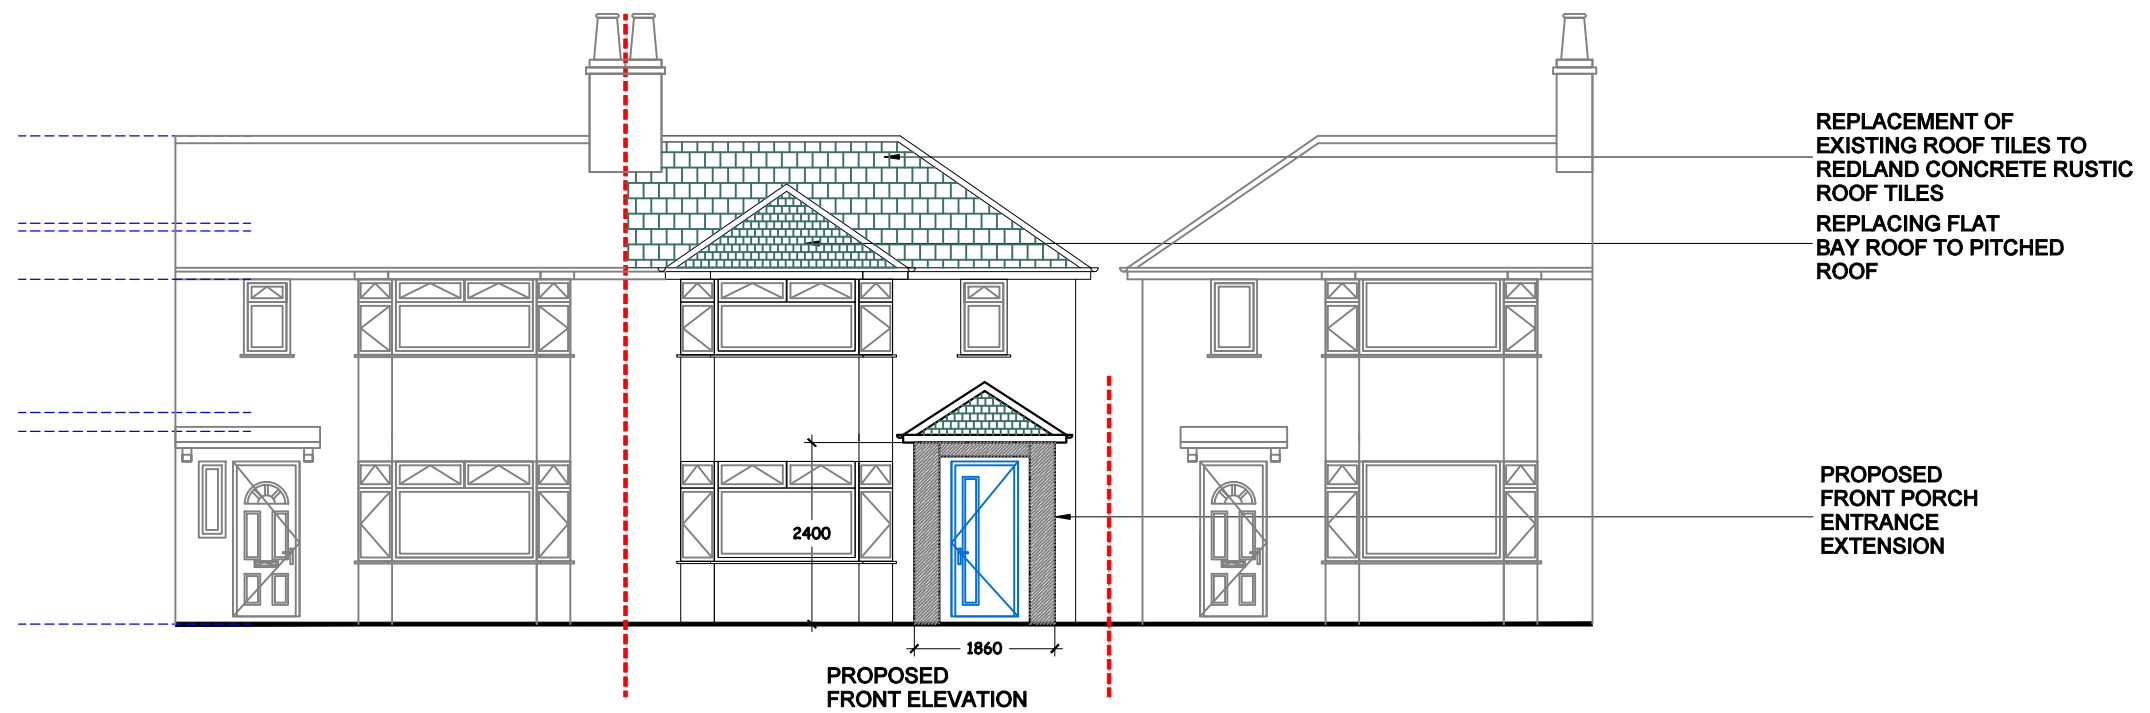


THIS DRAWING AND ALL THE INFORMATION CONTAINED HEREIN, COMPLETE WITH THE DESIGN CONCEPT AND INTENT, IS PROTECTED BY COPYRIGHT AND IS THE PROPERTY OF ZD DESIGN LTD. NO PART OF THIS DRAWING IS TO BE REPRODUCED OR TRANSMITTED IN ANY FORM OR BY ANY MEANS, ELECTRONIC OR MECHANICAL, WITHOUT THE WRITTEN PERMISSION OF ZD DESIGN LTD. ALL MEASUREMENTS ARE IN MILLIMETERS UNLESS OTHERWISE SPECIFIED. IT IS THE CONTRACTOR'S RESPONSIBILITY TO CHECK THE DRAWING AND ANY DESIGN DETAIL FOR THE INTENDED RESULTS.

GENERAL NOTES

- CONTRACTOR TO PREPARE AND SUBMIT SHOP DRAWINGS FOR DESIGNER'S APPROVAL.
- THE CONTRACTOR SHALL VERIFY AND BE RESPONSIBLE FOR THE TRUE SETTING OUT ON SITE AND SHALL OBTAIN WRITTEN APPROVAL OF ZD DESIGN LTD IF THERE ARE VARIANTS OR DISCREPANCIES.
- IT IS THE CONTRACTOR'S RESPONSIBILITY TO SUBMIT SAMPLES OF MATERIALS AND FINISHES FOR APPROVAL PRIOR TO FINAL APPLICATION.

SCALE BAR

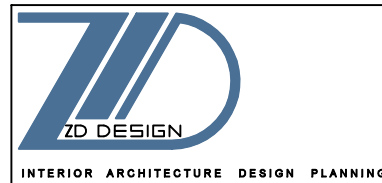
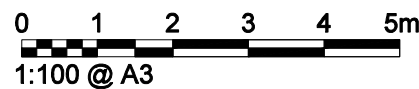


E info@zddesign.co.uk
E francois@zddesign.co.uk
www.zddesign.co.uk
MOB. 078 0 33 01 656
TEL: 020 4 54 23 823

449 LITTLE VENICE
EDGWARE ROAD
LONDON W2 1TH

PROJECT	HOUSE N : 61	JOB N	ZDD- HA4 6PU 20-10-22
CLIENT	Mr. MAHMOUD RIDHA	61 CLYFFORD ROAD RUISLIP LONDON HA4 6PU	
INTERIOR ARCHITECTURE	F Z		
DATE	31 DECEMBER 2022		

LOCATION	REVISION		DATE	PAGE A3	602	
	A	ARCHITECTURAL DESIGN DWGS	05 - 11 - 22			
	B	ARCHITECTURAL DESIGN DWGS	31 - 12 - 22			
	C			DWGS REF		
	D					
	E					
	F			EXISTING- PROPOSED FRONT ELEVATIONS		
	G			REF-DWGS ZDD HA4 6PU REV B: 602		

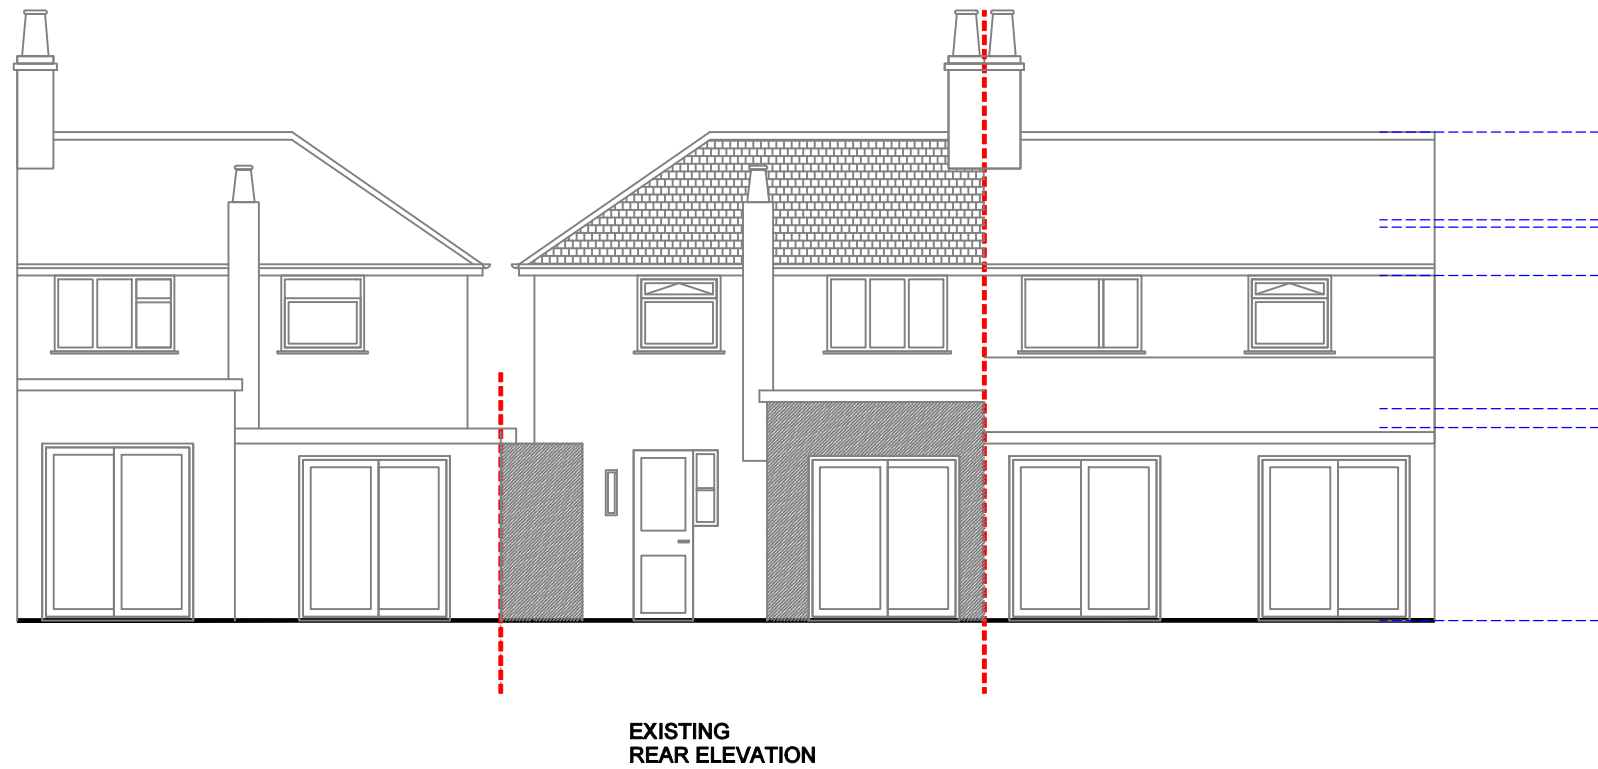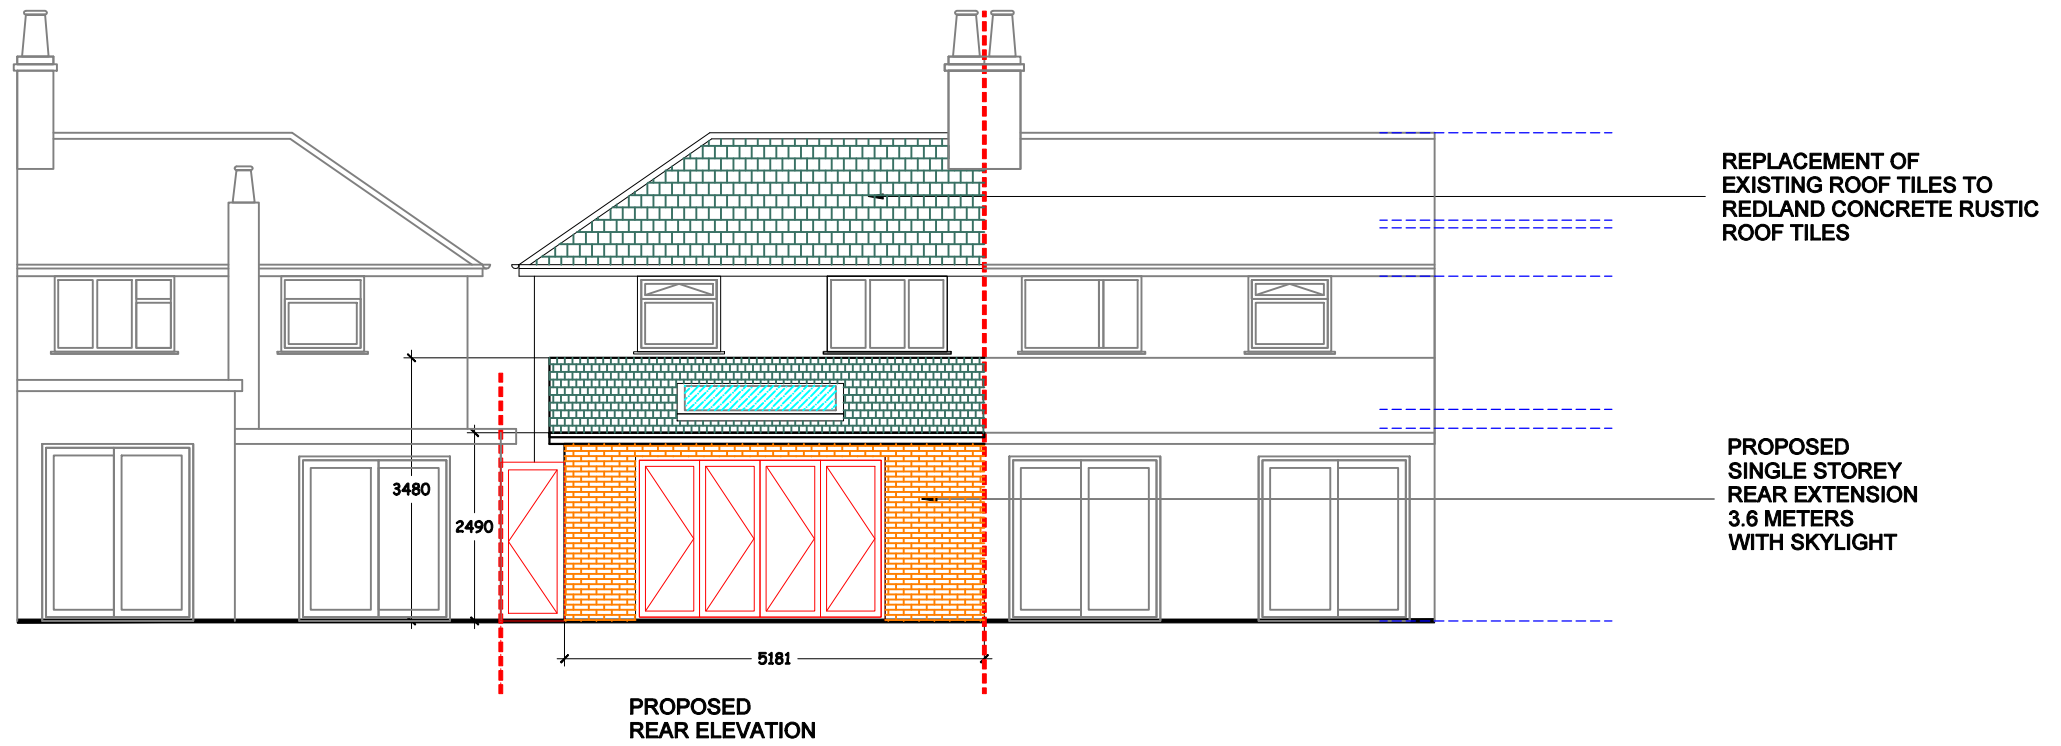

THIS DRAWING AND ALL THE INFORMATION CONTAINED HEREIN, COMPLETE WITH THE DESIGN CONCEPT AND INTENT, IS PROTECTED BY COPYRIGHT AND IS THE PROPERTY OF ZD DESIGN LTD. ANY REPRODUCTION OR TRANSMISSION IN ANY FORM OR BY ANY MEANS, WITHOUT THE WRITTEN PERMISSION OF ZD DESIGN LTD, IS STRICTLY PROHIBITED.

ALL MEASUREMENTS ARE IN MILLIMETERS UNLESS OTHERWISE SPECIFIED.



DO NOT SCALE THE DRAWING FOR THE PURPOSE OF MEASUREMENTS.

IT IS THE CONTRACTOR'S RESPONSIBILITY TO CHECK THE DRAWING AND ANY DESIGN DETAIL FOR THE INTENDED RESULTS.

GENERAL NOTES

- CONTRACTOR TO PREPARE AND SUBMIT SHOP DRAWINGS FOR DESIGNER'S APPROVAL.
- THE CONTRACTOR SHALL VERIFY AND BE RESPONSIBLE FOR THE TRUE SETTING OUT ON SITE AND SHALL OBTAIN WRITTEN APPROVAL OF ZD DESIGN LTD IF THERE ARE VARIANTS OR DISCREPANCIES.
- IT IS THE CONTRACTOR'S RESPONSIBILITY TO SUBMIT SAMPLES OF MATERIALS AND FINISHES FOR APPROVAL PRIOR TO FINAL APPLICATION.

SCALE BAR

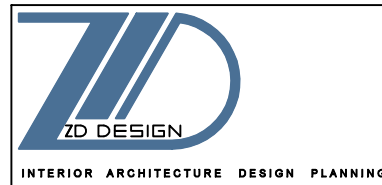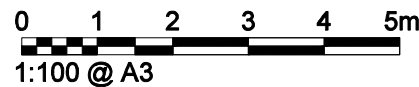


E info @ zddesign . co .uk
E francois@zddesign.co.uk
www.zddesign.co.uk
MOB. 078 0 33 01 656
TEL : 020 4 54 23 823

449 LITTLE VENICE
EDGWARE ROAD
LONDON W2 1TH

PROJECT	HOUSE N : 61	JOB N	ZDD- HA4 6PU 20-10-22
CLIENT	Mr. MAHMOUD RIDHA	61 CLYFFORD ROAD RUISLIP LONDON HA4 6PU	LOCATION
INTERIOR ARCHITECTURE	F Z		
DATE	31 DECEMBER 2022		

REVISION		DATE	PAGE	603
A	ARCHITECTURAL DESIGN DWGS	05 - 11 - 22		
B	ARCHITECTURAL DESIGN DWGS	31 - 12 - 22	A3	REF
C				
D			EXISTING- PROPOSED REAR ELEVATIONS	REF
E				
F			REF-DWGS	ZDD HA4 6PU REV B: 603
G				

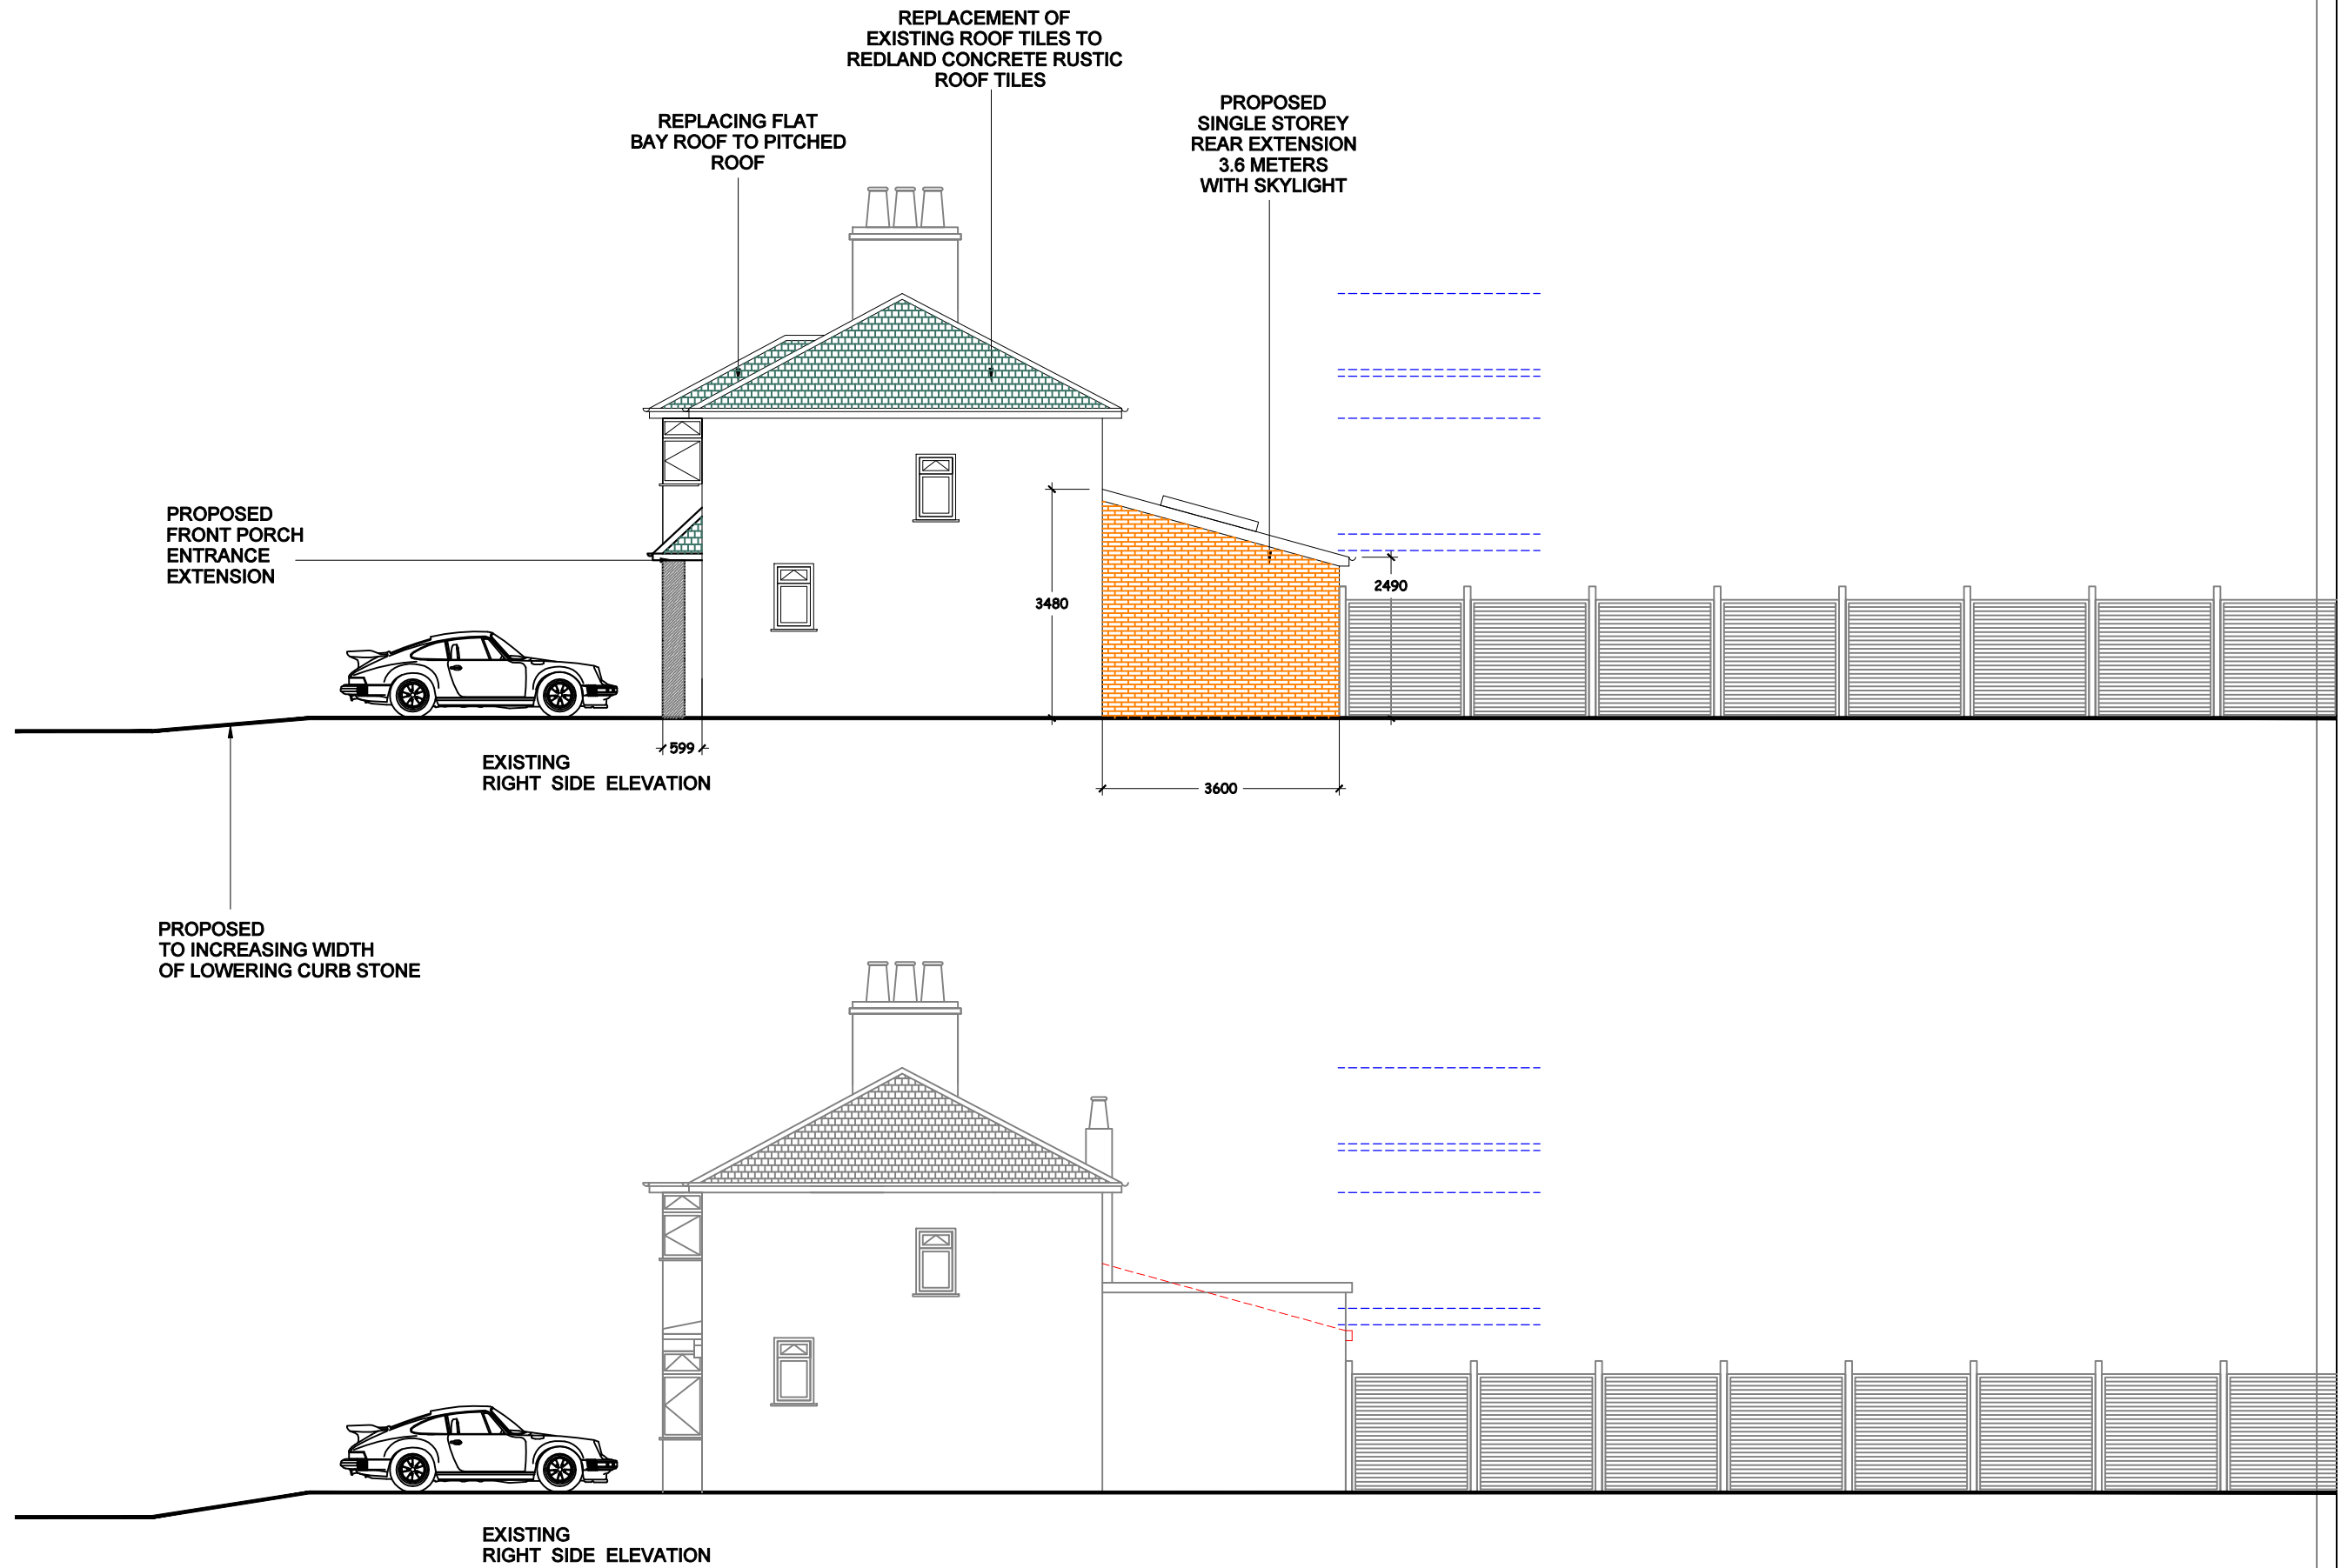

THIS DRAWING AND ALL THE INFORMATION CONTAINED HEREIN, COMPLETE WITH THE DESIGN CONCEPT AND INTENT, IS PROTECTED BY COPYRIGHT AND IS THE PROPERTY OF ZDD DESIGN LTD. ANY REPRODUCTION OR USE OF THIS DRAWING WITHOUT THE WRITTEN APPROVAL OF ZDD DESIGN LTD. IS STRICTLY PROHIBITED.

ALL MEASUREMENTS ARE IN MILLIMETERS UNLESS OTHERWISE SPECIFIED.



DO NOT SCALE THE DRAWING FOR THE PURPOSE OF MEASUREMENTS.

IT IS THE CONTRACTOR'S RESPONSIBILITY TO CHECK THE DRAWINGS AND ANY DESIGN DETAIL FOR THE INTENDED RESULTS.

GENERAL NOTES

- CONTRACTOR TO PREPARE AND SUBMIT SHOP DRAWINGS FOR DESIGNER'S APPROVAL.
- THE CONTRACTOR SHALL VERIFY AND BE RESPONSIBLE FOR THE TRUE SETTING OUT ON SITE AND SHALL OBTAIN WRITTEN APPROVAL OF ZDD DESIGN LTD IF THERE ARE VARIANTS OR DISCREPANCIES.
- IT IS THE CONTRACTOR'S RESPONSIBILITY TO SUBMIT SAMPLES OF MATERIALS AND FINISHES FOR APPROVAL PRIOR TO FINAL APPLICATION.

SCALE BAR

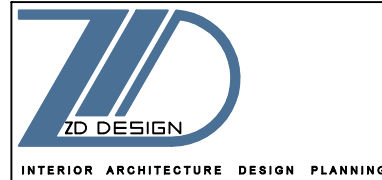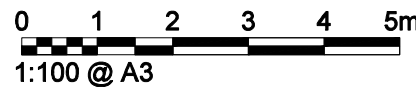


E info @ zddesign . co . uk
E francois @ zddesign . co . uk
www . z d d e s i g n . co . uk
MOB. 078 0 33 01 656
TEL : 020 4 5 4 2 3 8 2 3

440 LITTLE VENICE
EDGWARE ROAD
LONDON W2 1TH

PROJECT	HOUSE N : 61	JOB N	ZDD- HA4 6PU 20-10-22
CLIENT	Mr. MAHMOUD RIDHA	61 CLYFFORD ROAD RUISLIP LONDON HA4 6PU	LOCATION
INTERIOR ARCHITECTURE	F Z		
DATE	31 DECEMBER 2022		

	REVISION	DATE	PAGE A3	604
A	ARCHITECTURAL DESIGN DWGS	05 - 11 - 22		
B	ARCHITECTURAL DESIGN DWGS	31 - 12 - 22		
C				
D			DWGS REF	
E			EXISTING- PROPOSED	
F			SIDE ELEVATIONS	
G		REF-DWGS	ZDD HA4 6PU REV B:	604

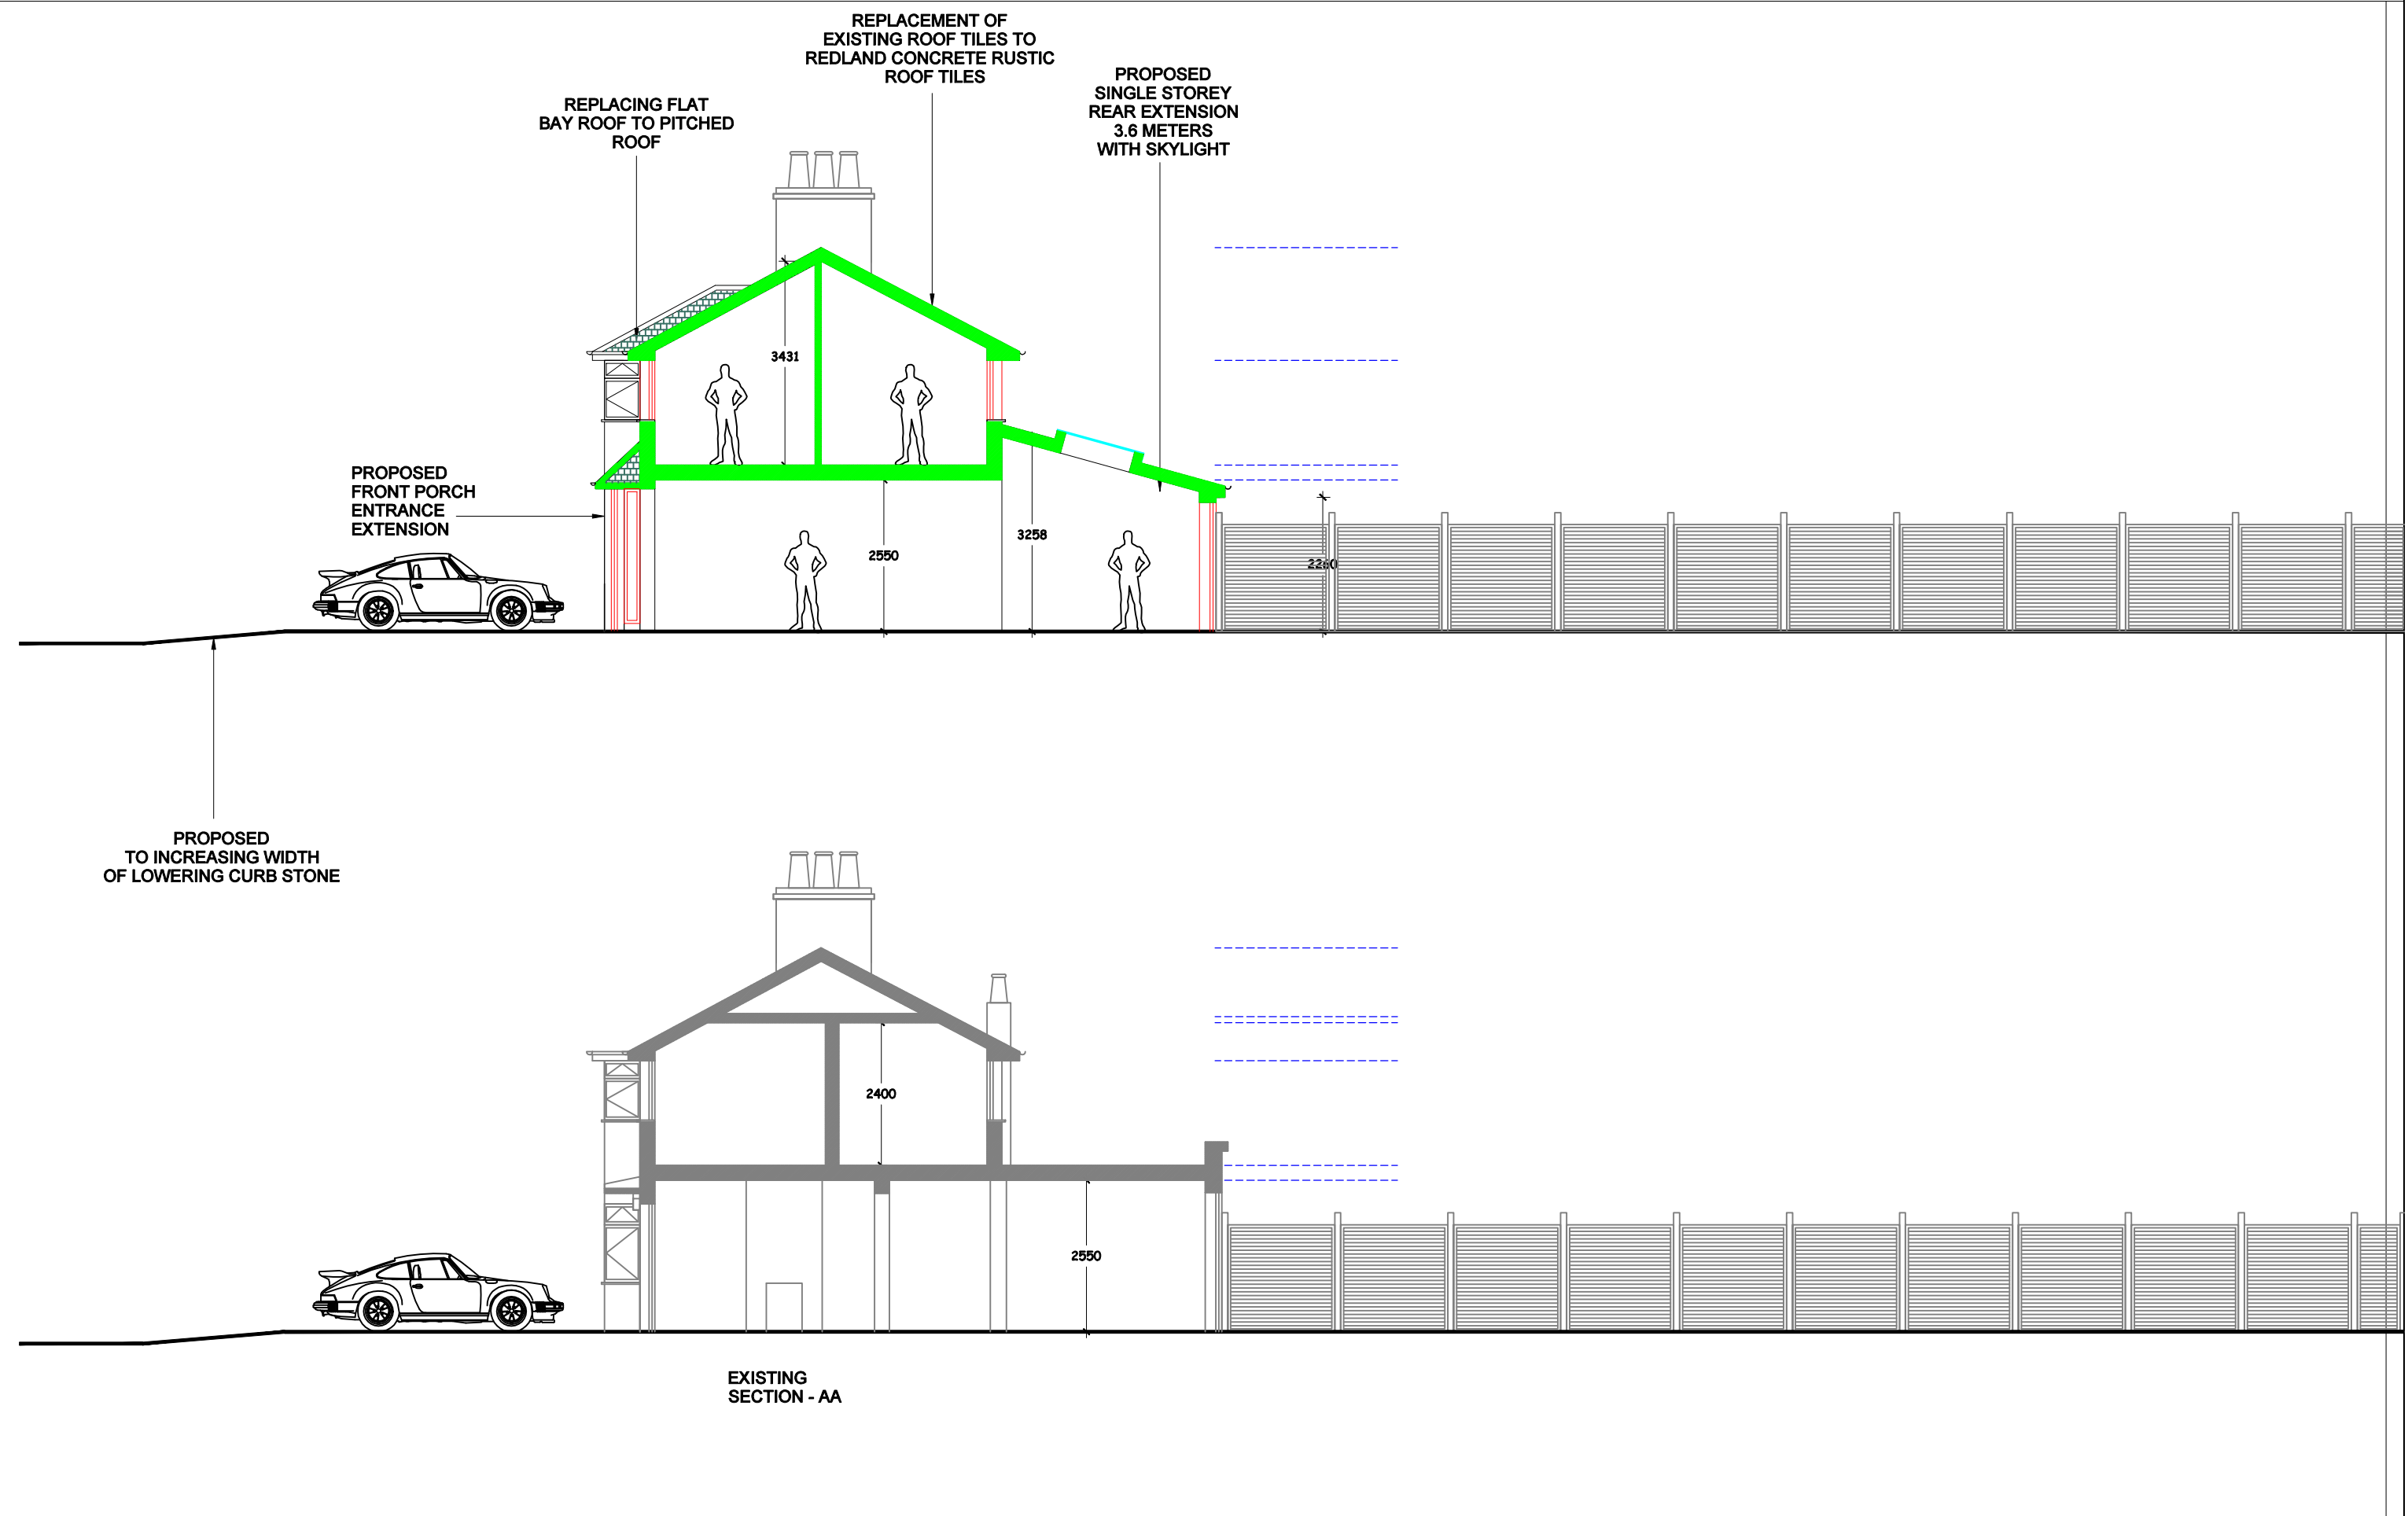

THIS DRAWING AND ALL THE INFORMATION CONTAINED HEREIN, COMPLETE WITH THE DESIGN CONCEPT AND INTENT, IS PROTECTED BY COPYRIGHT AND IS THE PROPERTY OF ZD DESIGN LTD. NO PART OF THIS DRAWING OR THE INFORMATION CONTAINED HEREIN, MAY BE REPRODUCED OR TRANSMITTED IN ANY FORM OR BY ANY MEANS, WITHOUT THE WRITTEN PERMISSION OF ZD DESIGN LTD.

ALL MEASUREMENTS ARE NOMINAL AND MAY VARY WITH THE APPROVAL OF ZD DESIGN LTD.

ALL MEASUREMENTS ARE IN MILLIMETERS UNLESS OTHERWISE SPECIFIED.



DO NOT SCALE THE DRAWING FOR THE PURPOSE OF MEASUREMENTS.

IT IS THE CONTRACTOR'S RESPONSIBILITY TO CHECK THE DRAWING AND ANY DESIGN DETAIL FOR THE INTENDED RESULTS.

CONTRACTOR TO PREPARE AND SUBMIT SHOP DRAWINGS FOR DESIGNER'S APPROVAL.

THE CONTRACTOR SHALL VERIFY AND BE RESPONSIBLE FOR THE TRUE SETTING OUT ON SITE AND SHALL OBTAIN WRITTEN APPROVAL OF ZD DESIGN LTD IF THERE ARE VARIANTS OR DISCREPANCIES.

IT IS THE CONTRACTOR'S RESPONSIBILITY TO SUBMIT SAMPLES OF MATERIALS AND FINISHES FOR APPROVAL PRIOR TO FINAL APPLICATION.

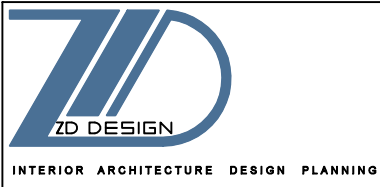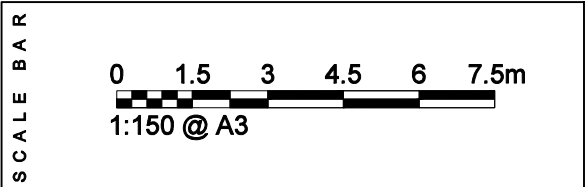


E info @ zddesign . co .uk
E francois@zddesign.co.uk
www.zddesign.co.uk
MOB. 078 0 33 01 656
TEL : 020 4 54 23 823

449 LITTLE VENICE
EDGWARE ROAD
LONDON W2 1TH

PROJECT	HOUSE N : 61	JOB N	ZDD- HA4 6PU 20-10-22
CLIENT	Mr. MAHMOUD RIDHA	61 CLYFFORD ROAD RUISLIP LONDON HA4 6PU	LOCATION
INTERIOR ARCHITECTURE	F Z		
DATE	31 DECEMBER 2022		

REVISION		DATE	PAGE A3	701
A	ARCHITECTURAL DESIGN DWGS	05 - 11 - 22		
B	ARCHITECTURAL DESIGN DWGS	31 - 12 - 22		
C				
D			DWGS REF	
E			EXISTING- PROPOSED	
F			SECTION - AA	
G		REF-DWGS	ZDD HA4 6PU REV B:	701

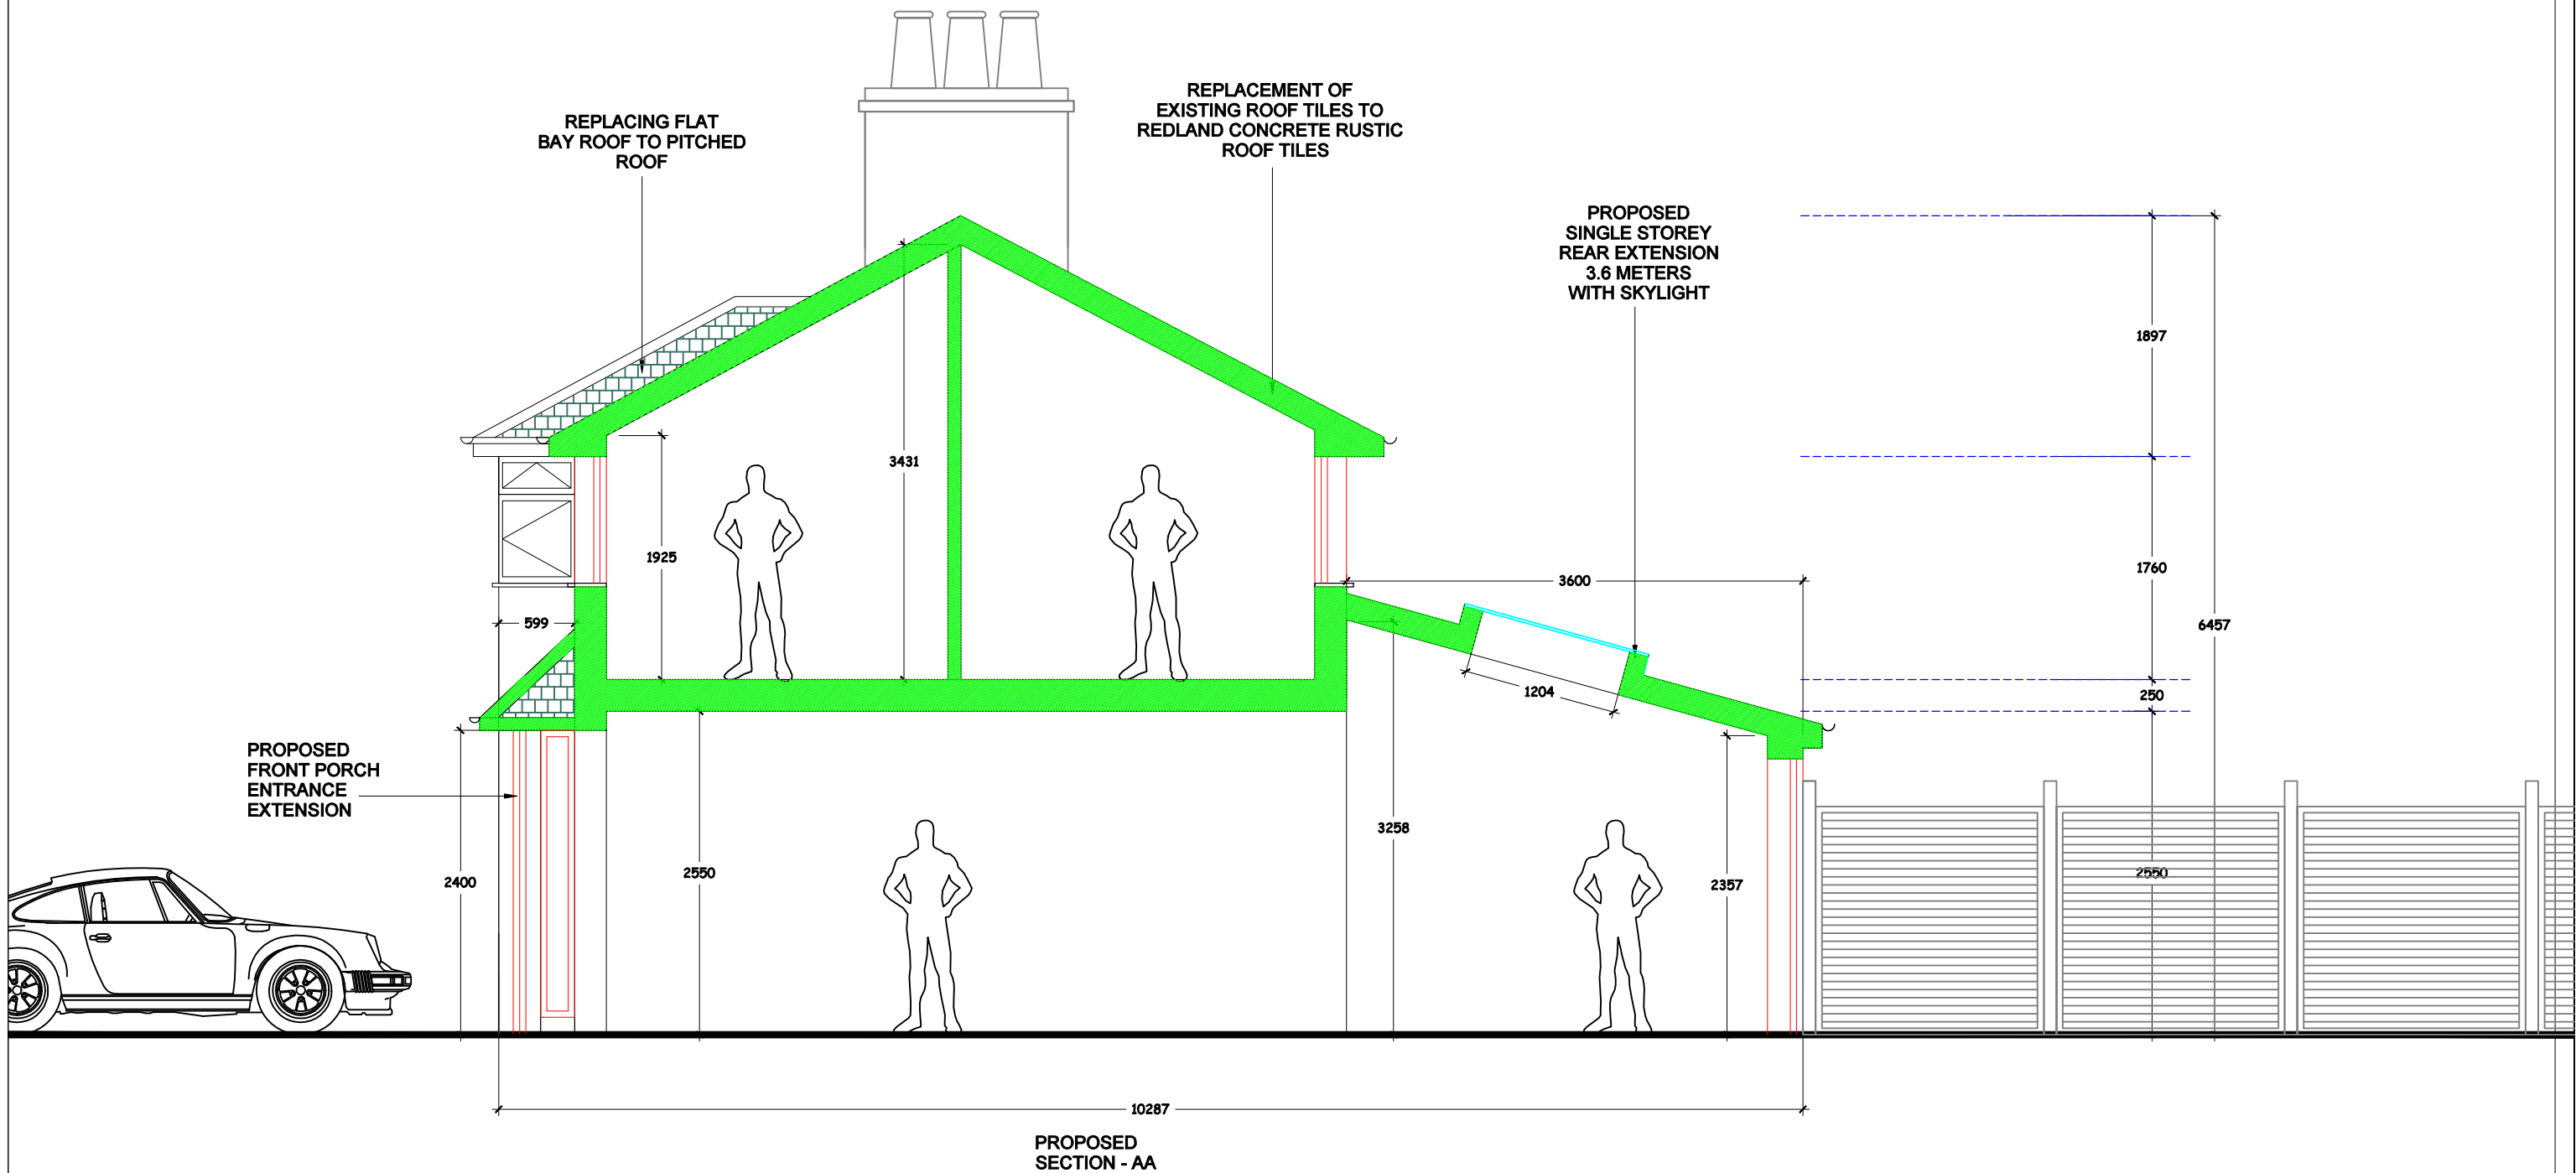

THIS DRAWING AND ALL THE INFORMATION CONTAINED HEREIN, COMPLETE WITH THE DESIGN CONCEPT AND INTENT, IS PROTECTED BY COPYRIGHT AND IS THE PROPERTY OF ZDD DESIGN LTD. NO PART OF THIS DRAWING IS TO BE REPRODUCED OR TRANSMITTED IN ANY FORM OR BY ANY MEANS, ELECTRONIC OR MECHANICAL, WITHOUT THE WRITTEN PERMISSION OF ZDD DESIGN LTD. ALL MEASUREMENTS ARE IN MILLIMETERS UNLESS OTHERWISE SPECIFIED. IT IS THE CONTRACTOR'S RESPONSIBILITY TO CHECK THE DRAWINGS AND ANY DESIGN DETAIL FOR THE INTENDED RESULTS.


GENERAL NOTES

- CONTRACTOR TO PREPARE AND SUBMIT SHOP DRAWINGS FOR DESIGNER'S APPROVAL.
- THE CONTRACTOR SHALL VERIFY AND BE RESPONSIBLE FOR THE TRUE SETTING OUT ON SITE AND SHALL OBTAIN WRITTEN APPROVAL OF ZDD DESIGN LTD IF THERE ARE VARIANTS OR DISCREPANCIES.
- IT IS THE CONTRACTOR'S RESPONSIBILITY TO SUBMIT SAMPLES OF MATERIALS AND FINISHES FOR APPROVAL PRIOR TO FINAL APPLICATION.

SCALE BAR



1:50 @ A3

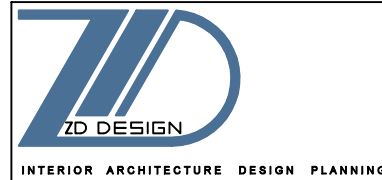

E info @ zddesign . co . uk
E francois@zddesign.co.uk
www. z d d e s i g n . co . uk
MOB. 078 0 33 01 656
TEL : 020 4 5 4 2 3 8 2 3

449 LITTLE VENICE
EDGWARE ROAD
LONDON W2 1TH

PROJECT	HOUSE N : 61	JOB N	ZDD- HA4 6PU 20-10-22
CLIENT	Mr. MAHMOUD RIDHA	61 CLYFFORD ROAD RUISLIP LONDON HA4 6PU	LOCATION
INTERIOR ARCHITECTURE	F Z		
DATE	31 DECEMBER 2022		

	REVISION	DATE	PAGE A 3	702
A	ARCHITECTURAL DESIGN DWGS	05 - 11 - 22		
B	ARCHITECTURAL DESIGN DWGS	31 - 12 - 22		
C			DWGS REF PROPOSED SECTION - AA	
D				
E				
F				
G				