

04 Proposed Long Section
Scale: 1:50

**GRIDESIGN
COPYRIGHT**


THIS DRAWING AND THE INFORMATION CONTAINED IS THE DESIGN AND INTELLECTUAL PROPERTY OF GRIDESIGN AND IS PROTECTED BY COPYRIGHT LAW ©.

THE UNAUTHORISED USE OF THIS DRAWING, OR THE INFORMATION SHOWN IN WHOLE OR IN PART, IS PROHIBITED WITHOUT THE WRITTEN APPROVAL OF GRIDESIGN.

REPRODUCTION OR COPYING ALL OR PART OF THIS DRAWING AND ITS INFORMATION, WITHOUT ITS ORIGINAL CONTRACTUAL PURPOSE SHALL BE CONSIDERED AN INFRINGEMENT OF COPYRIGHT.

- NOTES:**
1. ALL DIMENSIONS TO BE VERIFIED BY CONTRACTOR ON SITE PRIOR TO COMMENCEMENT OF ANY WORK.
 2. WRITTEN MEASUREMENTS TAKE PRECEDENCE OVER SCALED DIMENSIONS. ONLY USE SCALED DIMENSIONS IF INSTRUCTED TO DO SO.
 3. ALL MEASUREMENTS SHOWN IN MILLIMETRES UNLESS OTHERWISE NOTED.
 4. DIMENSIONS SHOWN ON THESE DRAWINGS ARE FINISHED DIMENSIONS UNLESS NOTED OTHERWISE.
 5. THIS DRAWING IS TO BE READ IN CONJUNCTION WITH ALL OTHER DRAWINGS, DETAILS AND SPECIFICATIONS. ANY DISCREPANCIES TO BE IMMEDIATELY BROUGHT TO THE ATTENTION OF GRIDESIGN.
 6. FOR CLARIFICATION PRIOR TO COMMENCING ANY WORKS, THE CONTRACTOR SHALL BE RESPONSIBLE FOR THE ACCURATE SETTING OUT OF THE WORKS AND SHALL OBTAIN THE WRITTEN APPROVAL OF GRIDESIGN IF ADJUSTMENTS ARE REQUIRED DUE TO SITE CONDITIONS OR VARIATIONS.
 7. ALL LEVELS INDICATED ON THE DRAWING ARE BASED UPON DESIGN LEVEL (+0.00). IT IS THE CONTRACTORS RESPONSIBILITY TO ESTABLISH SITE DATUM AND VERIFY LEVELS RELATED TO ANY BUILDING AND SURROUNDINGS AS APPLICABLE, PRIOR TO COMMENCEMENT.

PLANNING

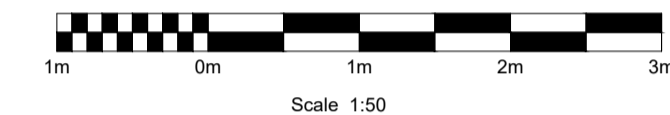


KEY REFERENCE

	Outline Beam / Structure Over
	Boundary
	Room Name & Reference No.
	Nominal Floor to Ceiling Height
	Floor Level
	Window Cill Window Height
	Dimensions
	Proposed Demolition
	Existing Construction
	Proposed Alterations



Key Plan

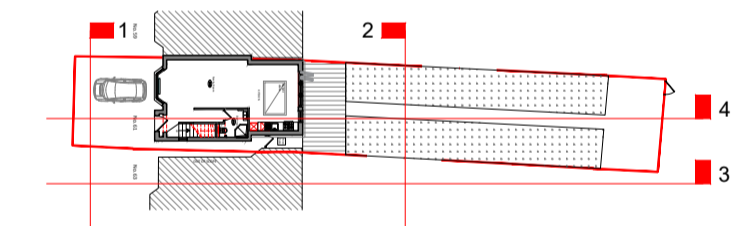

P1	ISSUED FOR PLANNING	YAL	23-05-26
No.	REVISION	REV. BY	DATE

PROJECT:
**61 Clyfford Rd,
Ruislip, London
HA4 6PU**

CLIENT:
Mr Mahmoud Ridha

© 2026

Gridesign
London, UK

DWG. TITLE:
PROPOSED SECTION

DATE: 17/05/2026	SCALE: 1:50@A1	JOB NO: 2603
DRAWN: YAL	DESIGNER: YAL	
CHECKED BY: RR	DRWG. NO: 2603-P201-02	REV. P1