



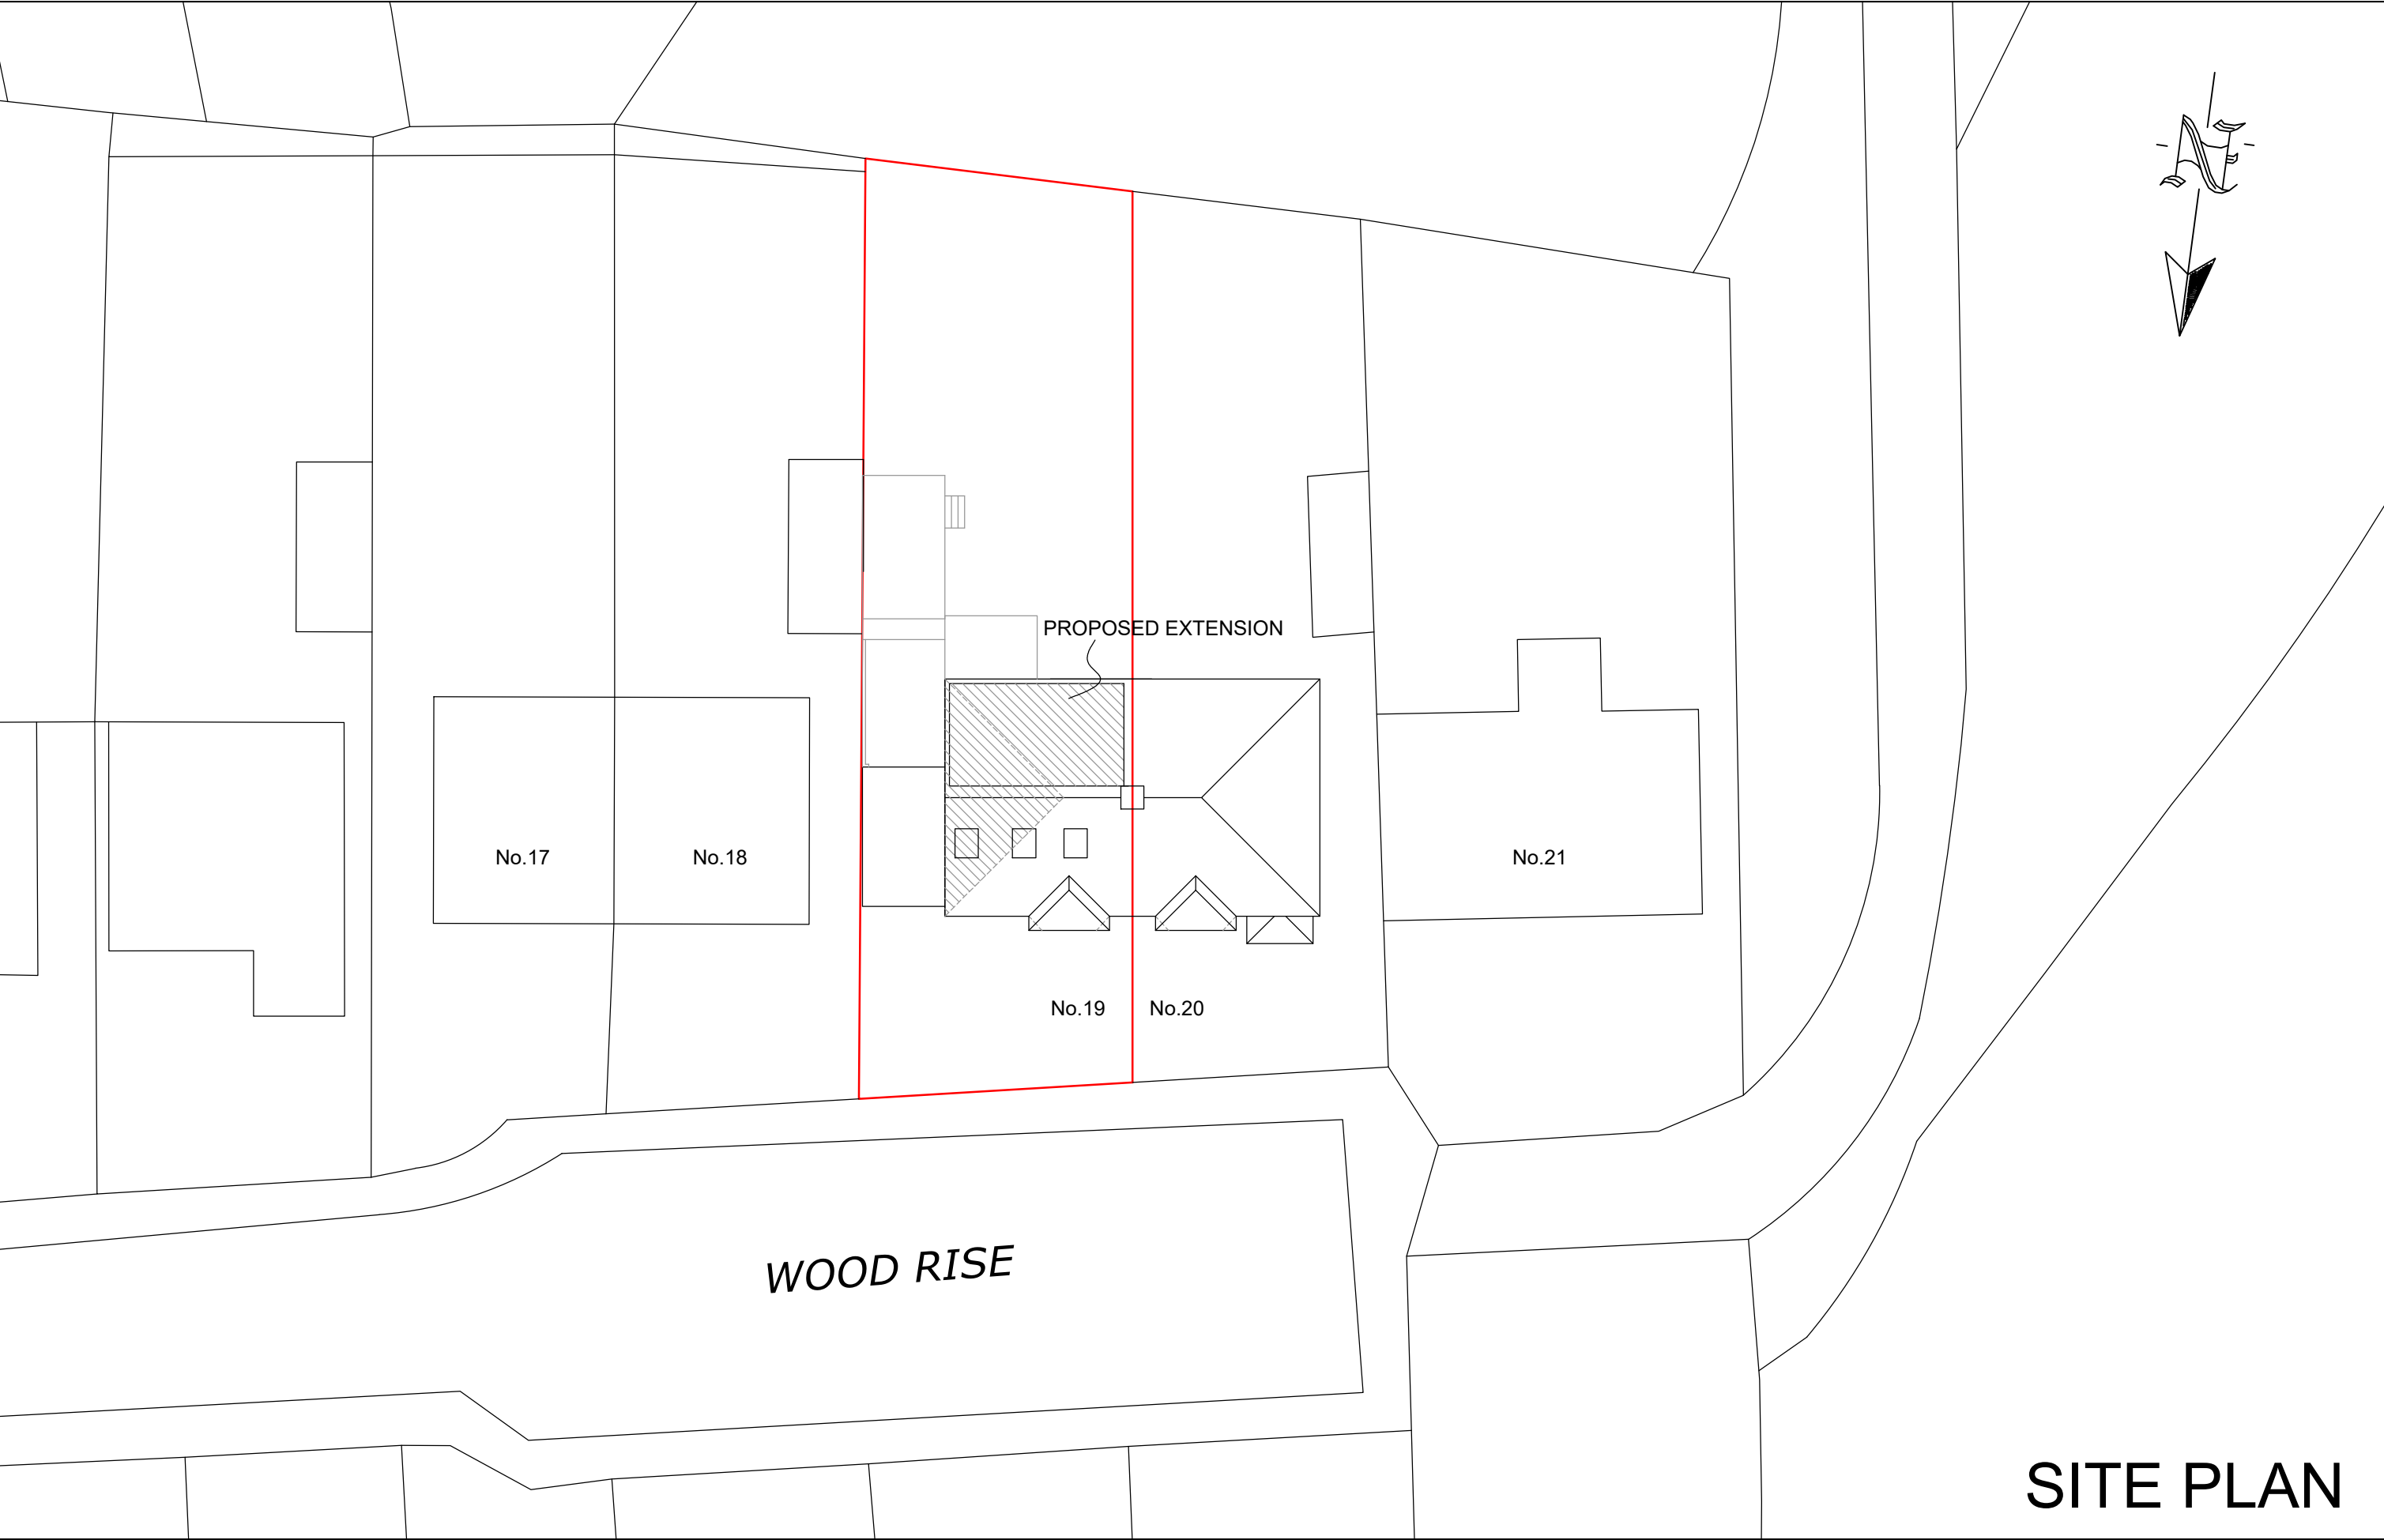

19 WOOD RISE, PINNER, HA5 2JD

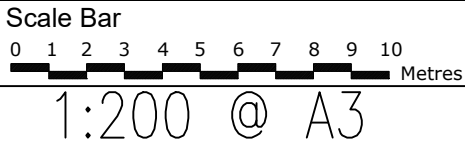

THE GILLETT MACLEOD PARTNERSHIP
Chartered Architects & Town Planning Consultants
1 High Road Old Eastcote Pinner Middlesex HA5 2EW tel. 0208 868 1333

Drg. No. 21/3485/21
Scale 1:200
Date 12/12/21
Drawn by AK

REVISION	
Ⓒ	drawn