


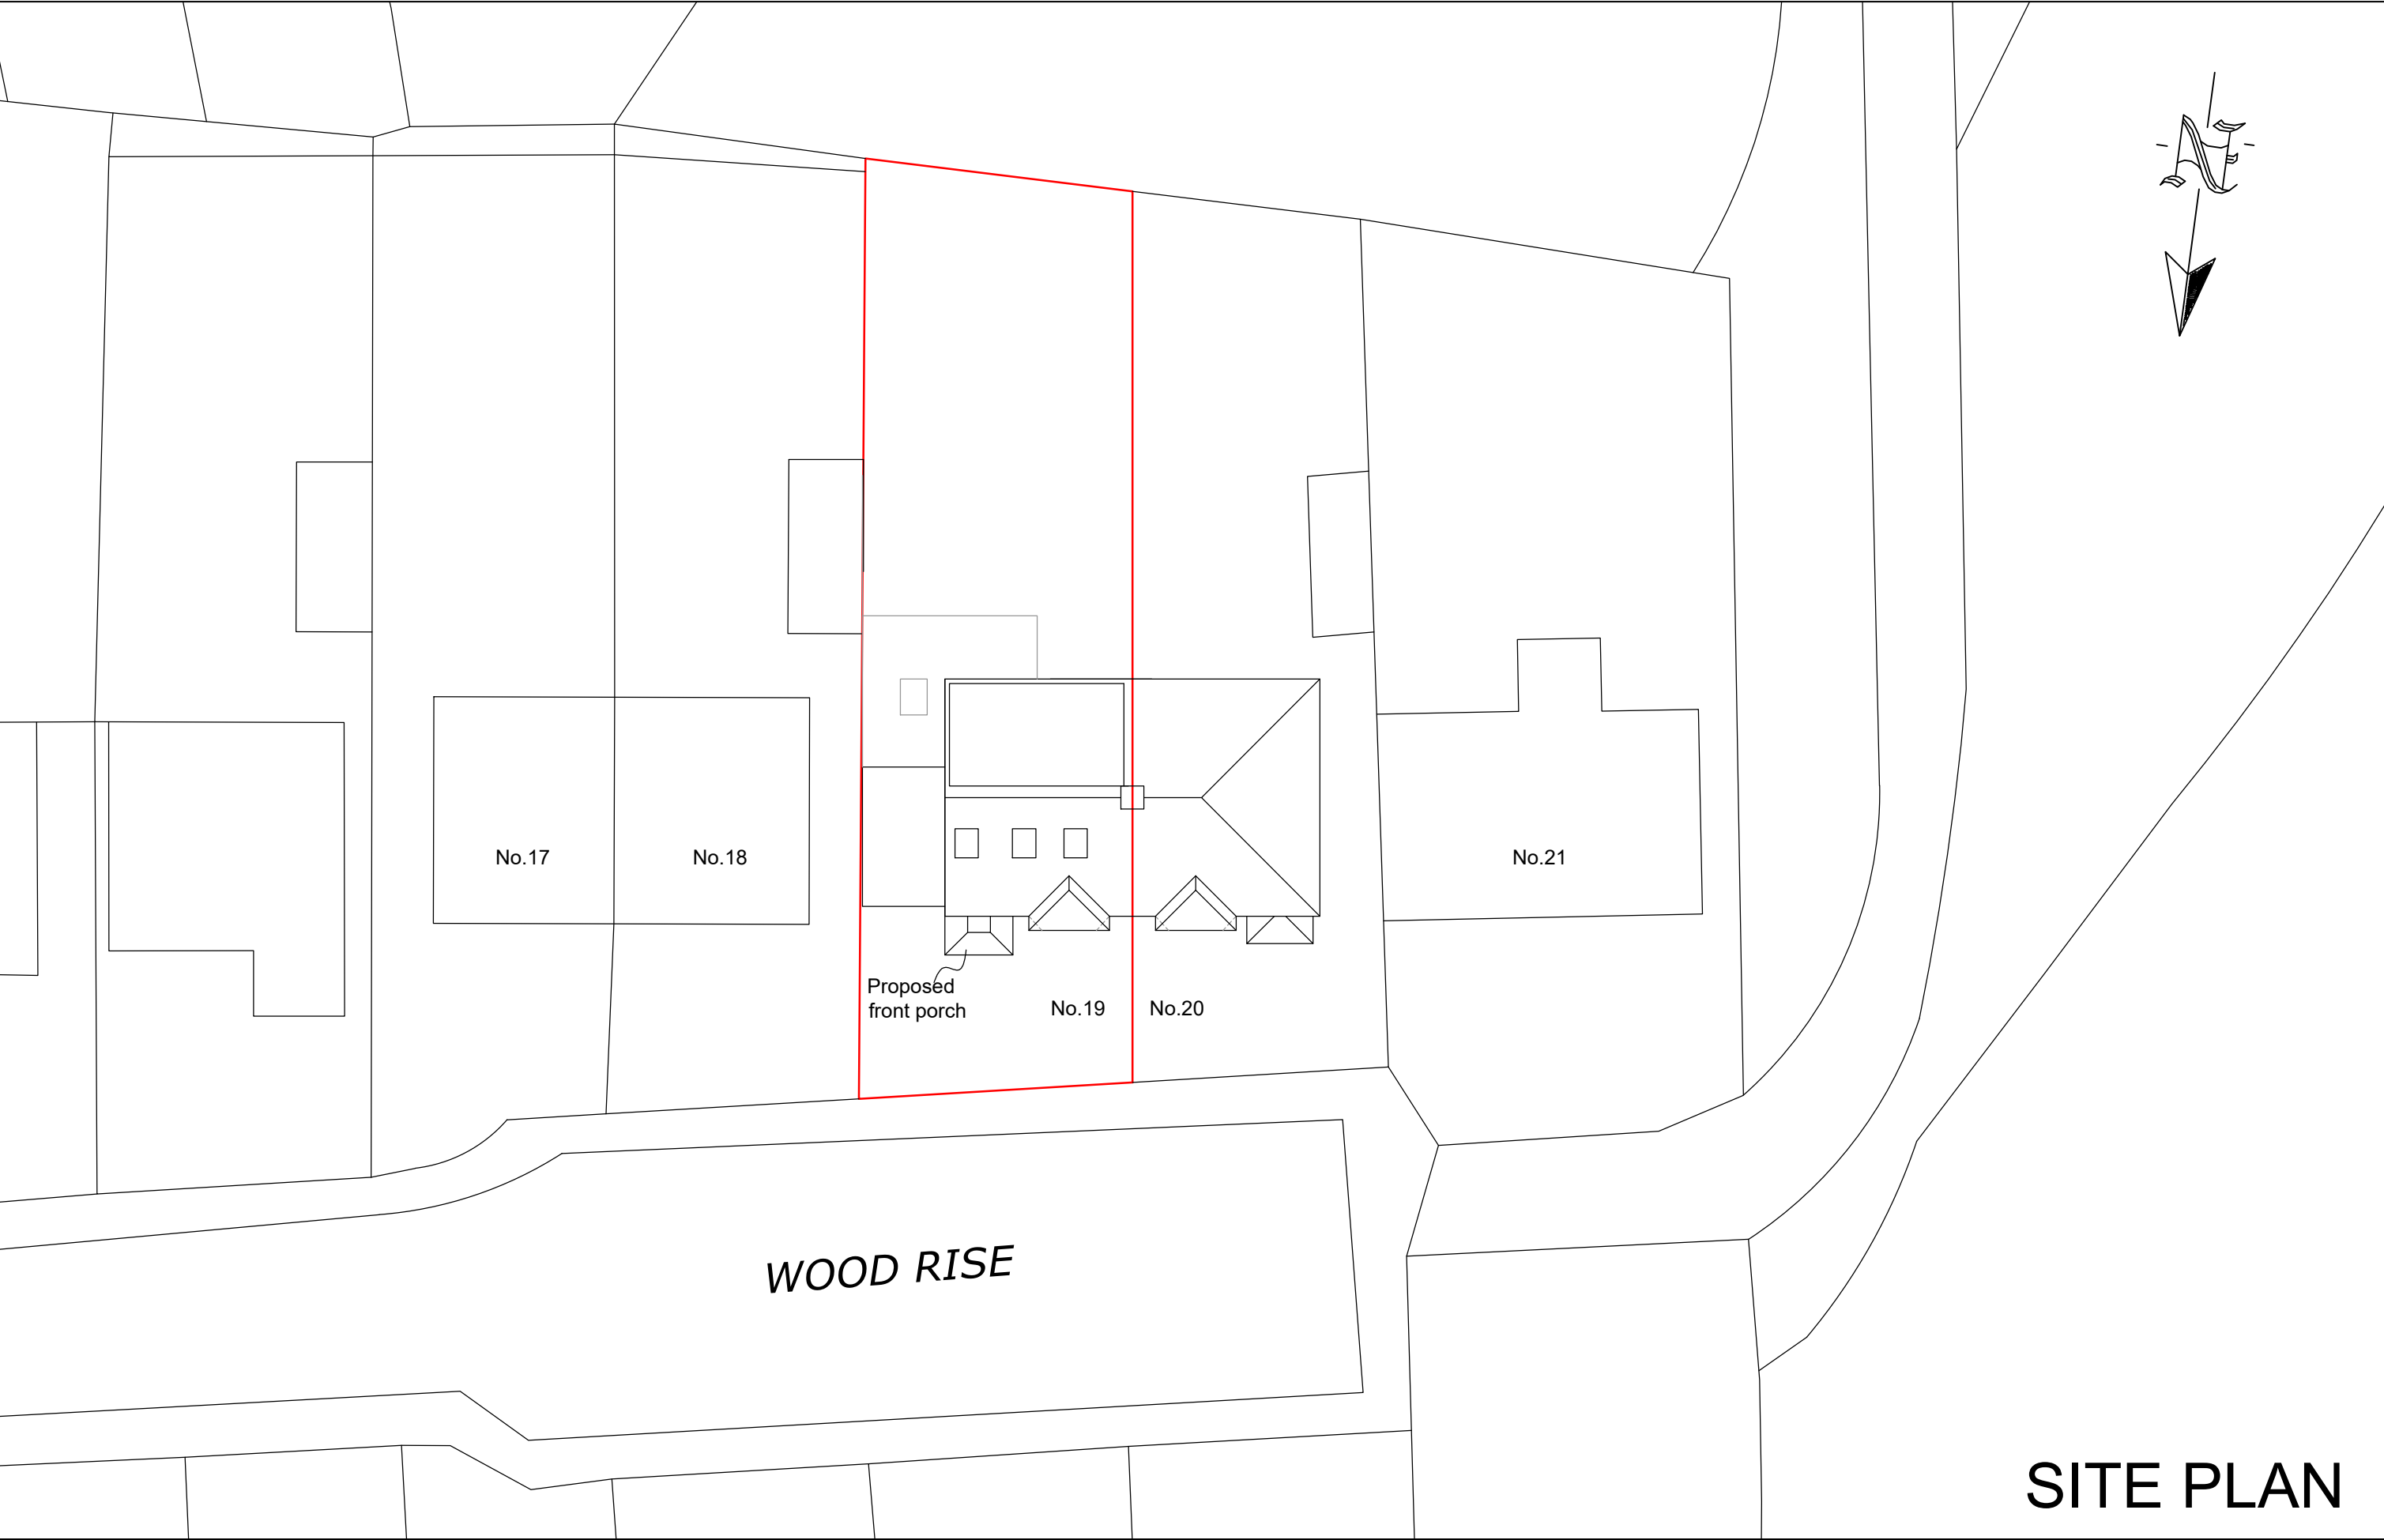

19 WOOD RISE, PINNER, HA5 2JD

Scale Bar

012345678910

Metres

1:200 @ A3



THE GILLETT MACLEOD PARTNERSHIP
Chartered Architects & Town Planning Consultants
1 High Road Old Eastcote Pinner Middlesex HA5 2EW tel. 0208 868 1333

Drg. No. 21/3485/41
Scale 1:200
Date 09/03/23
Drawn by AK

REVISION	
(C)	drawn