
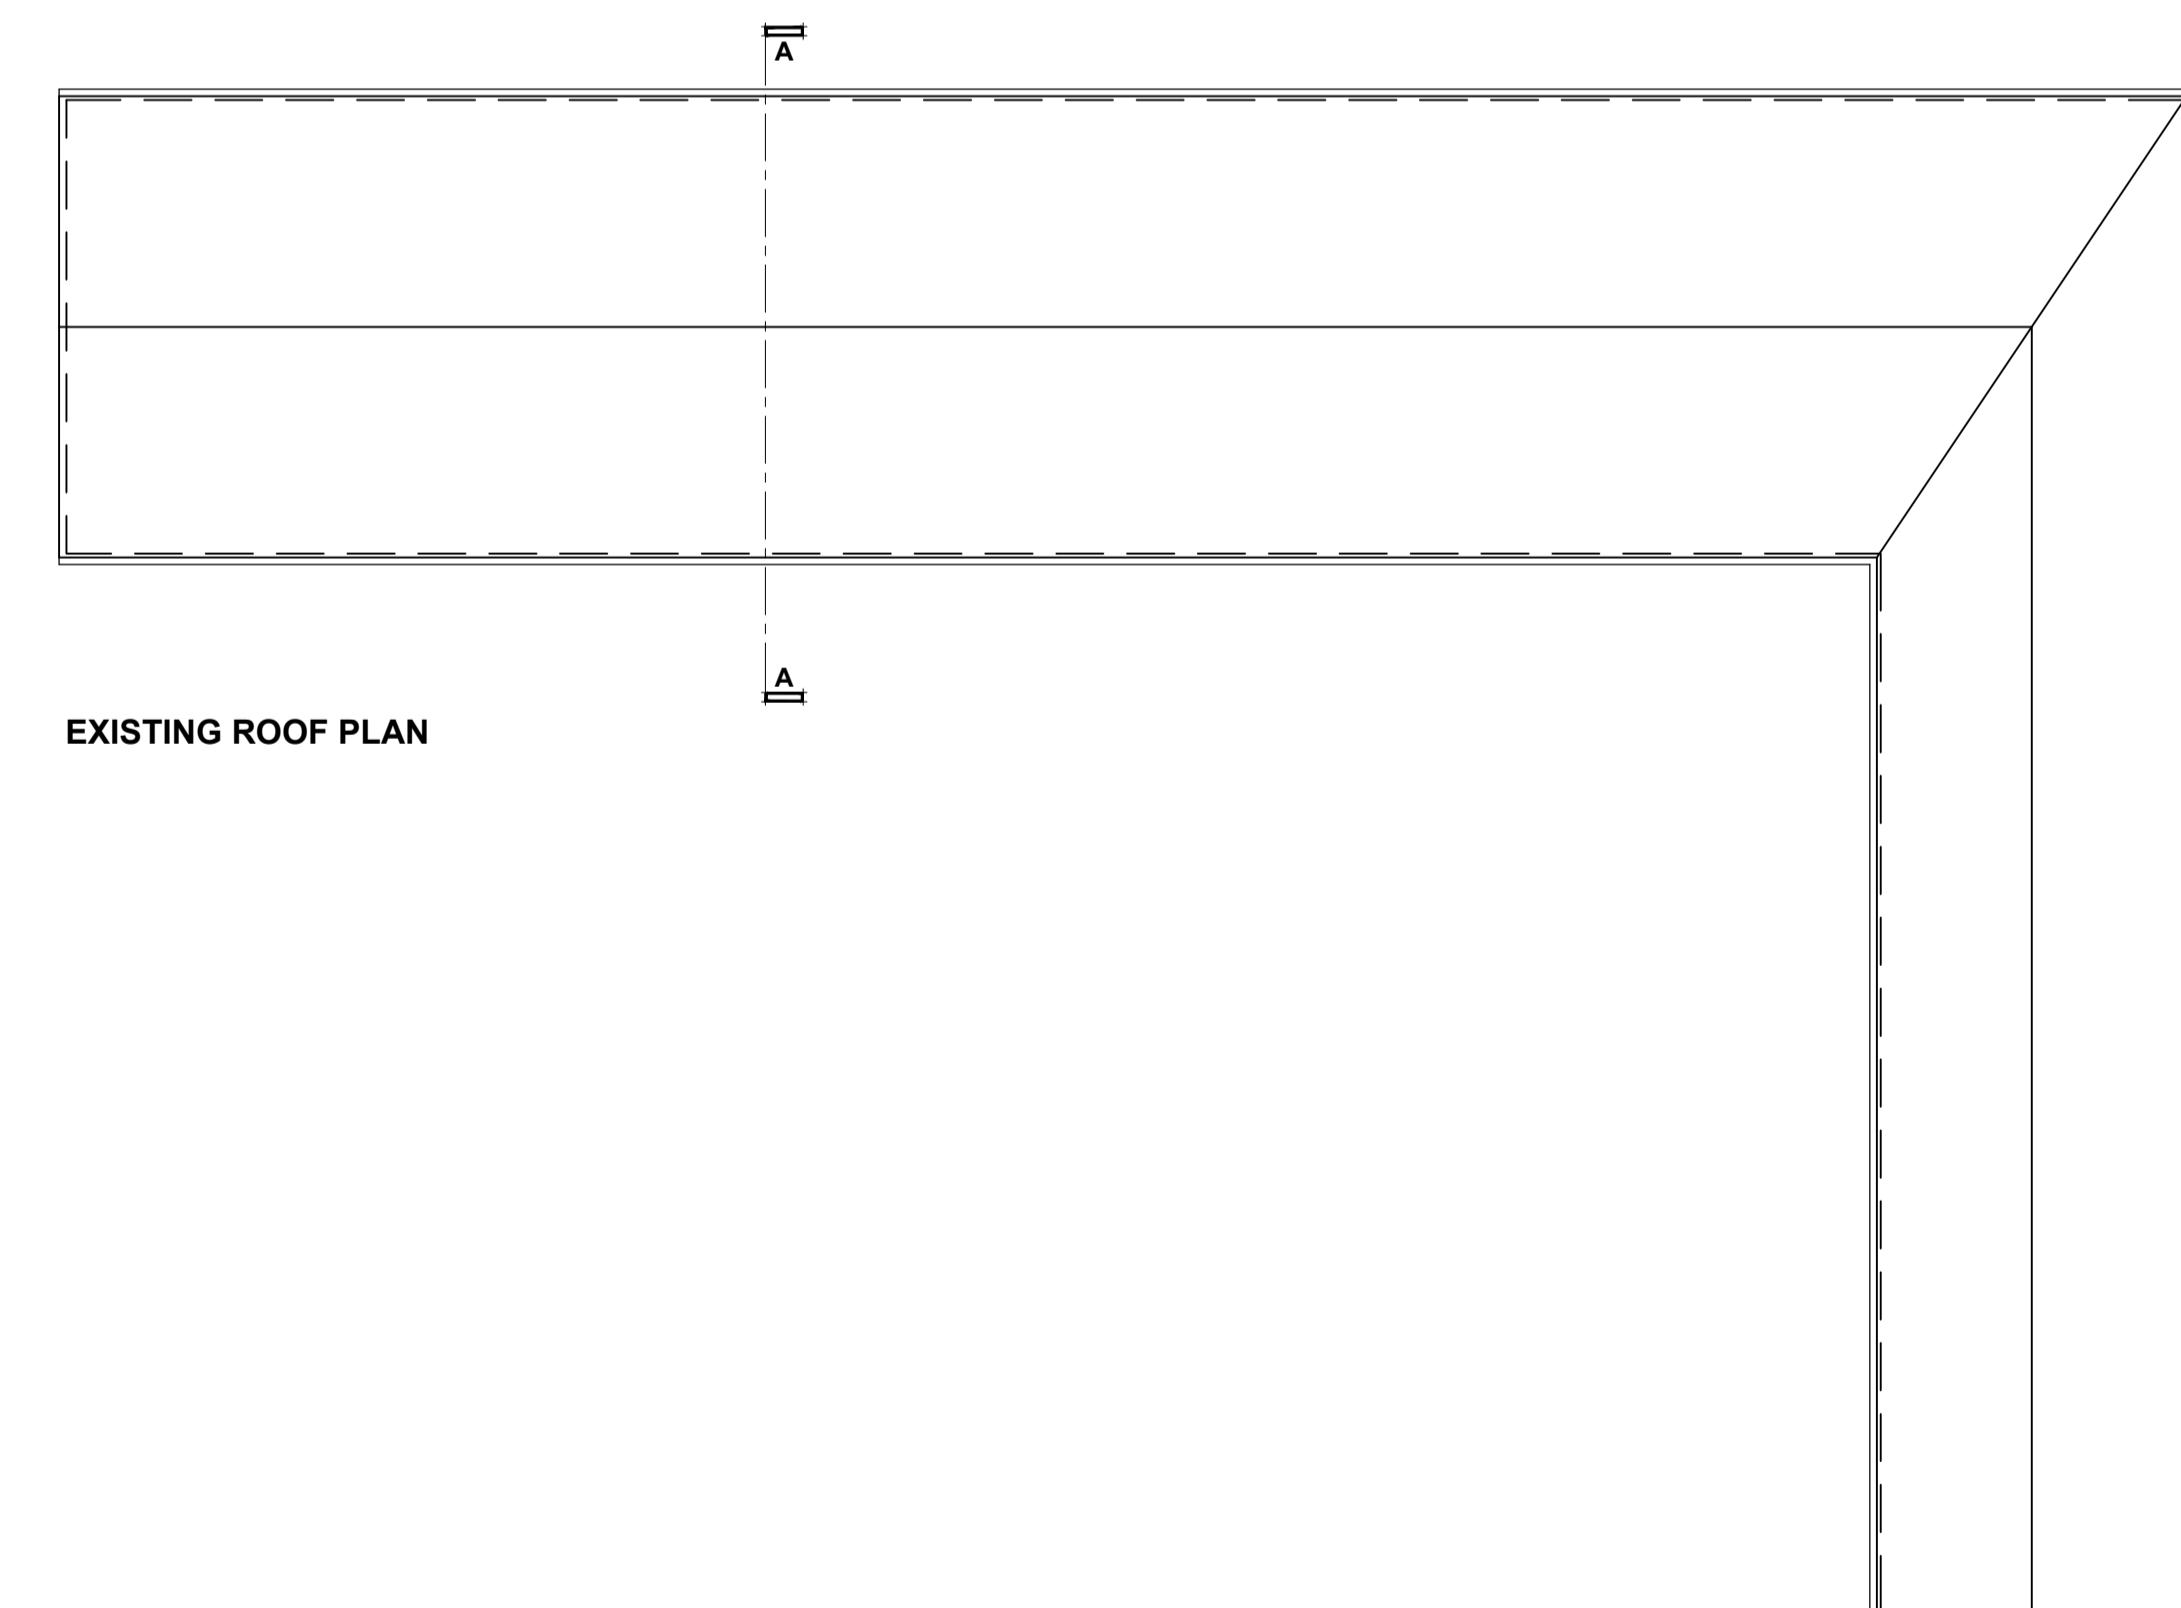
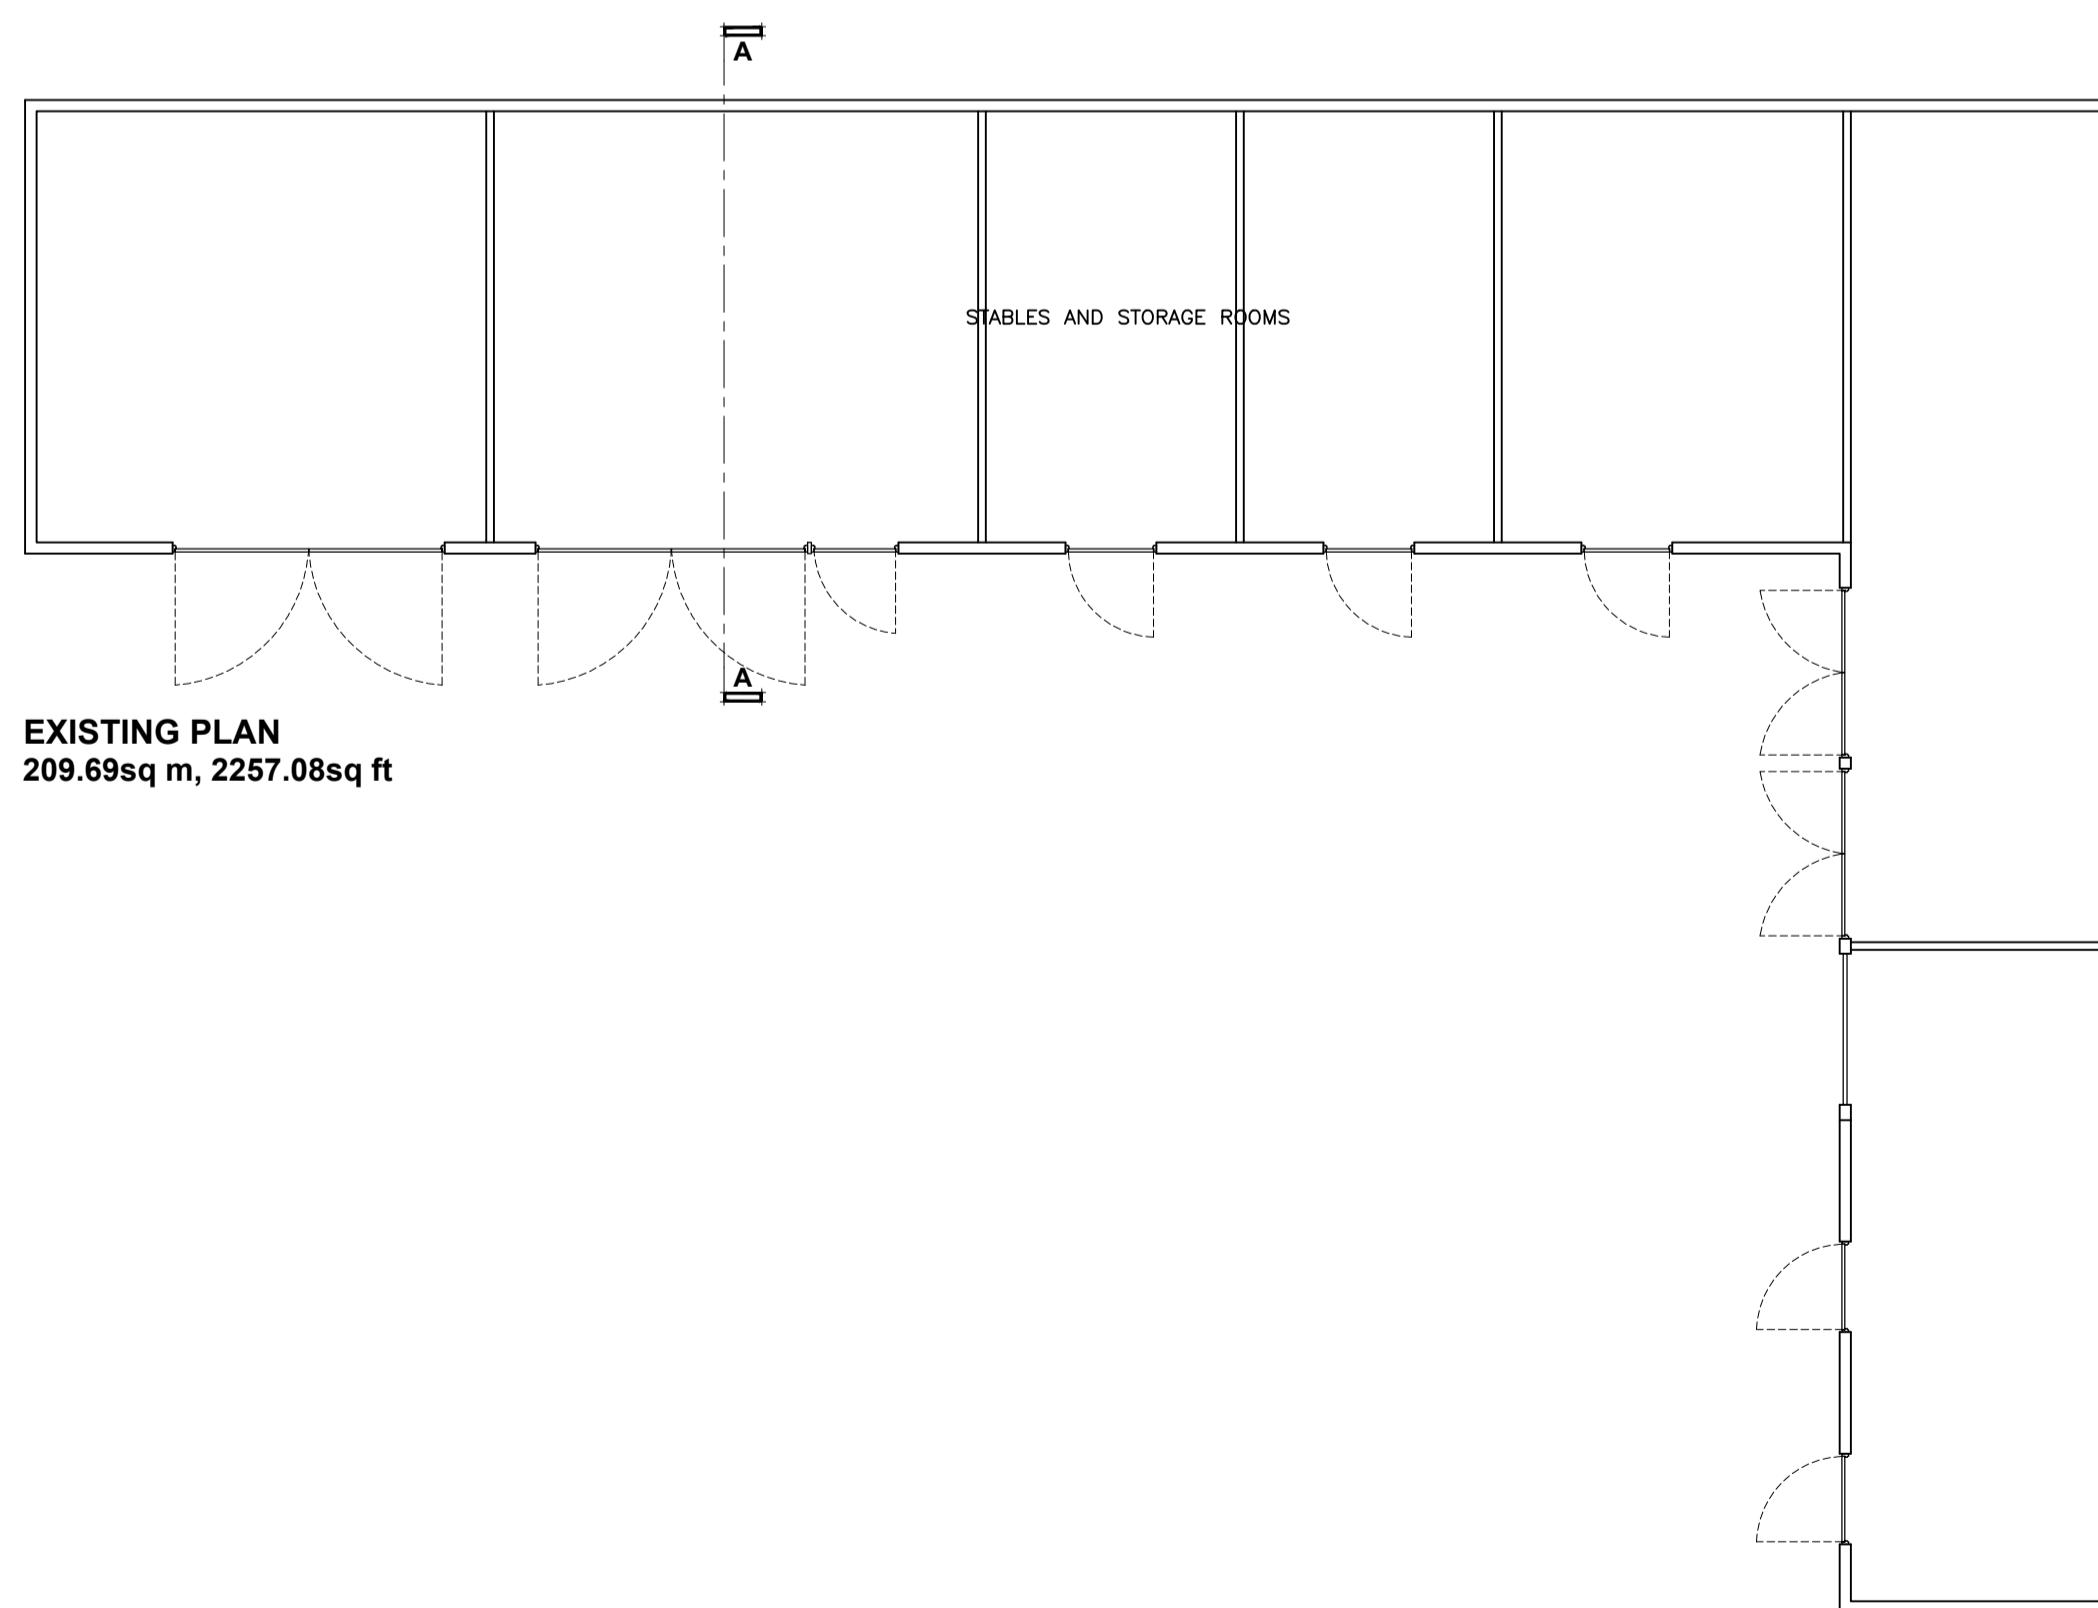
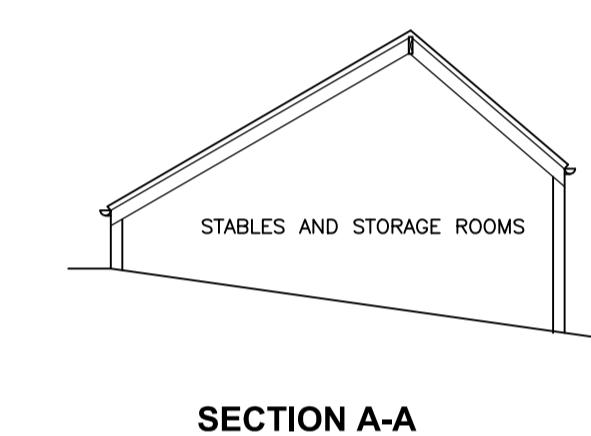
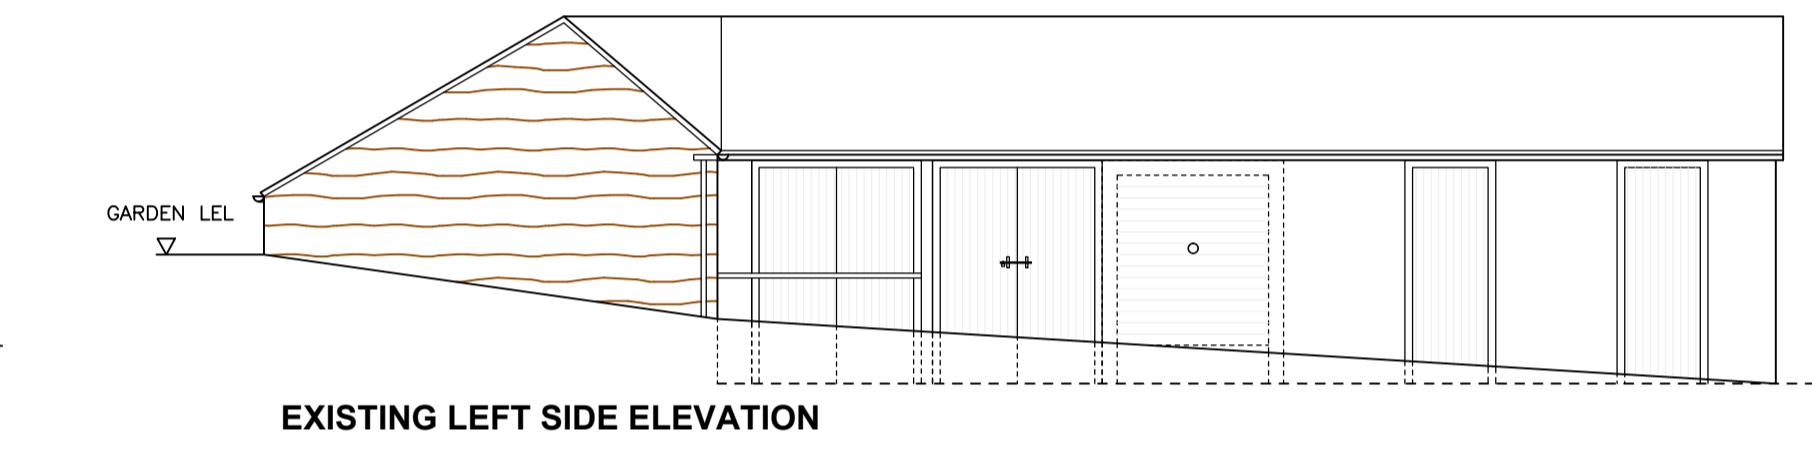
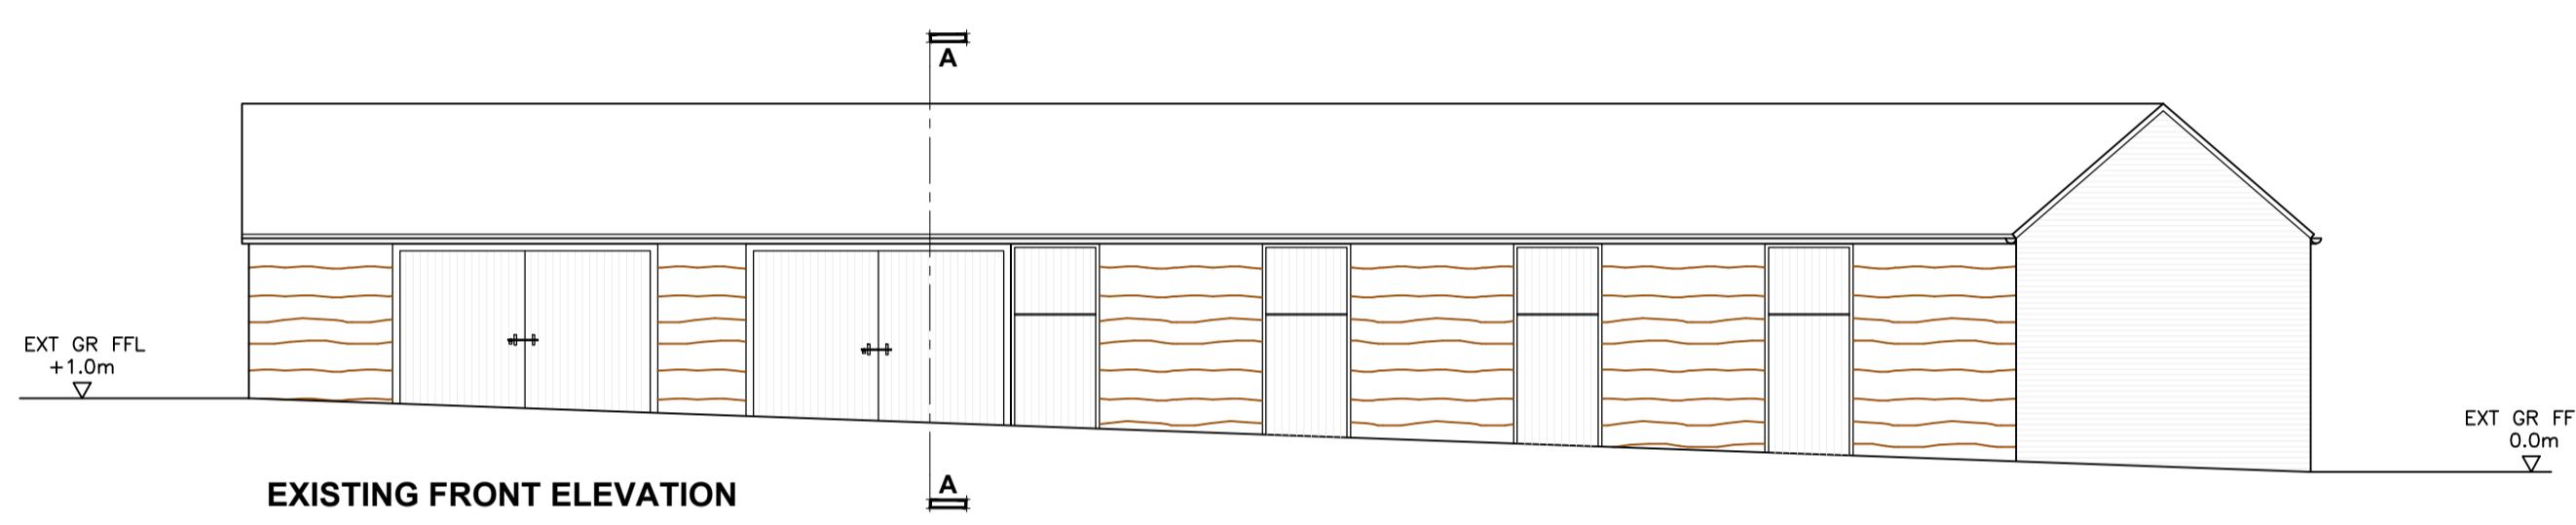
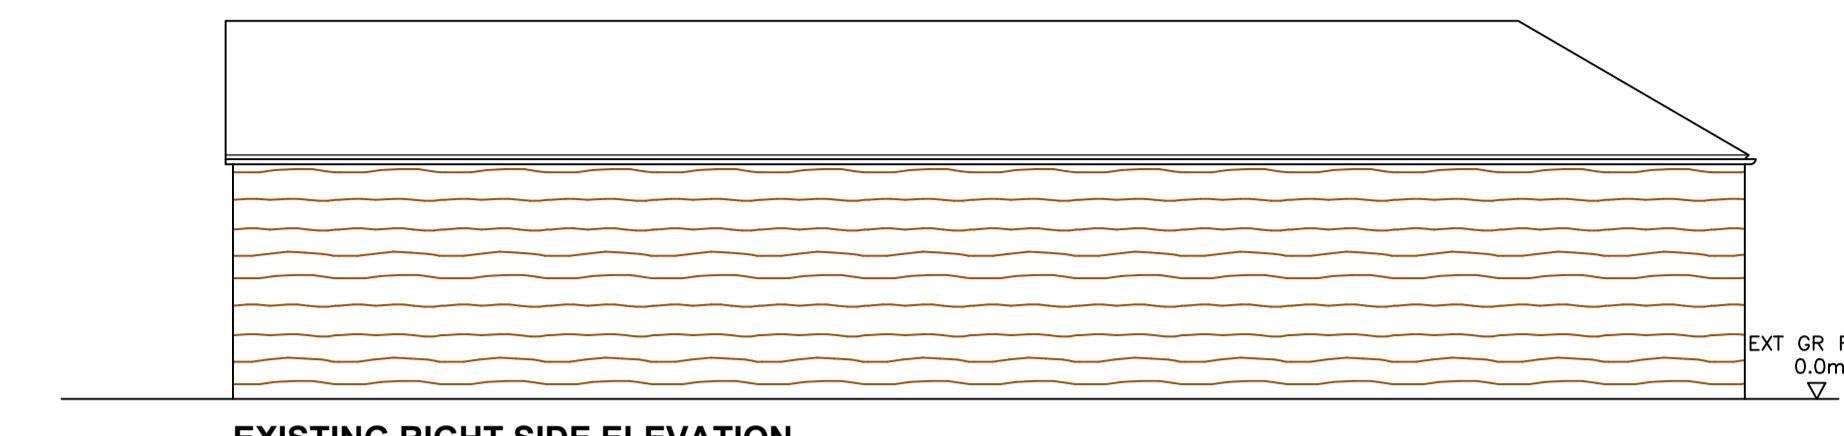


DO NOT SCALE FROM THIS DRAWING. ALL DIMENSIONS TO BE CHECKED ON SITE. ANY DISCREPANCIES MUST BE REPORTED TO THE ARCHITECT FOR VERIFICATION PRIOR TO COMMENCEMENT OF THE EFFECTED WORKS. IF IN DOUBT ASK. THIS DRAWING IS COPYRIGHT.

RevNo	Date	Revision note
IFC	10th June '16	ISSUED FOR COMMENT
P1	28th June '16	PRELIMINARY ISSUE
P2	26th Aug '16	AMENDED AS PER SITE SURVEY.

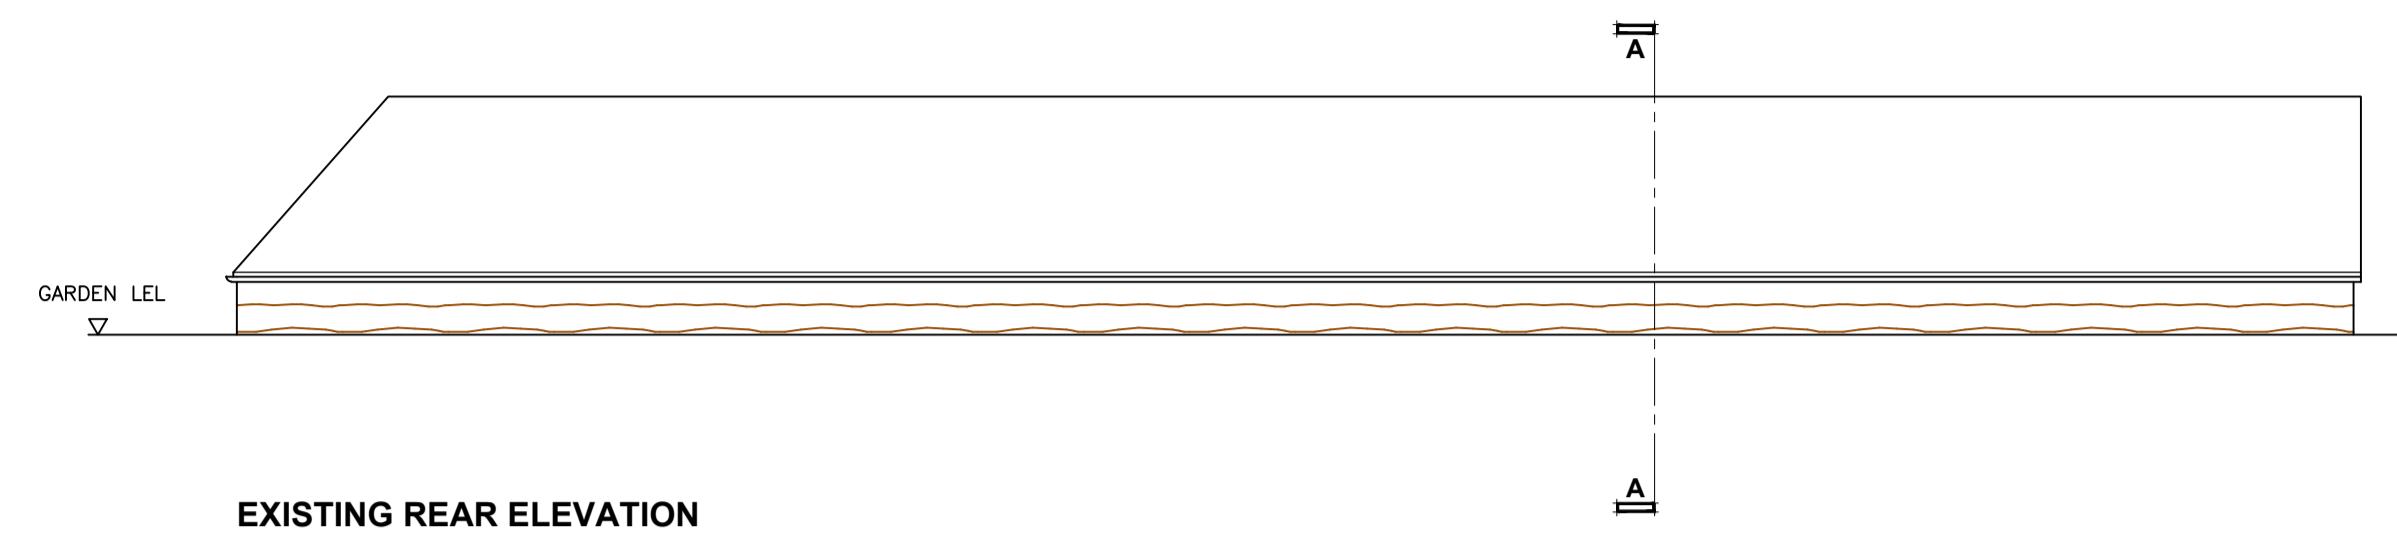

SCALE — METRES
0 1 2 3 4 5 6
0 5 10 15 20
SCALE — FEET

JOB TITLE
THE OLD WORKHOUSE, DUCKS HILL ROAD,
RUISLIP MIDDLESEX

DRG TITLE
EXISTING PLANS, ELEVATIONS AND SECTION
A-A

jb
architects

SCALE
1:100 @ A1
JOB NO.
10561

DATE
June '16
DRG NO.
105
REV
P2

TEL: (01895) 272 446
FAX: (01895) 272 483
EMAIL: admin @
jpbarchitects.co.uk

CEDAR HOUSE
VINE LANE, HILLINGDON
UB10 0NF