



EXISTING

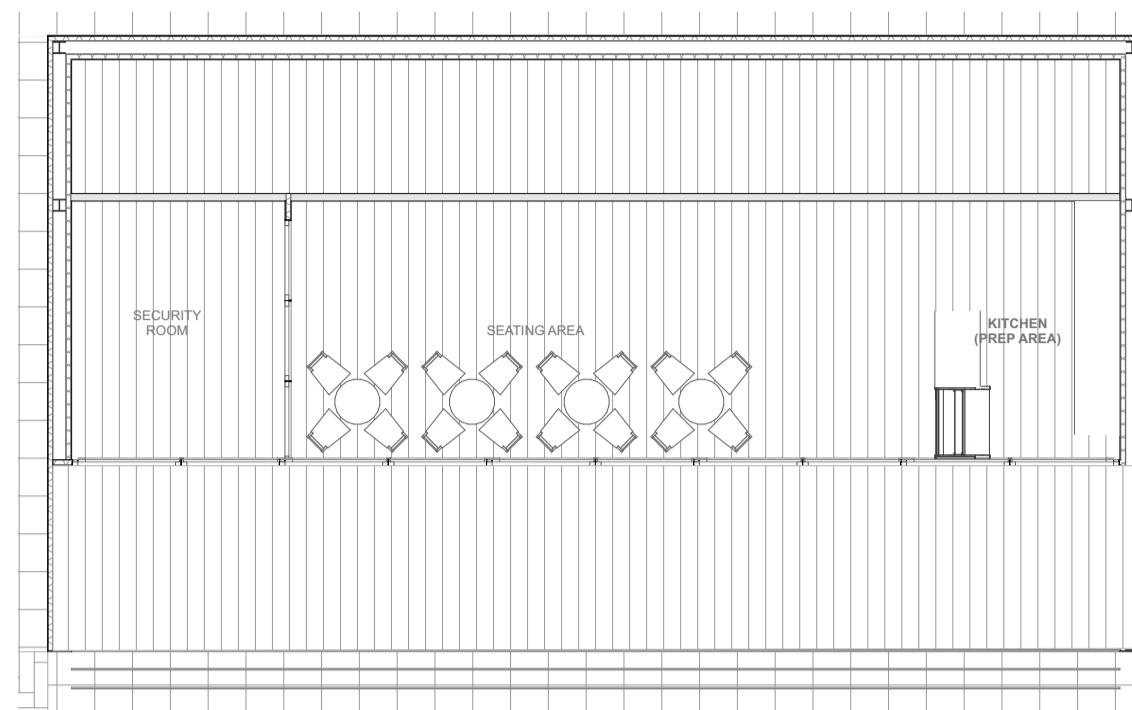

Cafe layout @1:100




Elevation Front @1:100

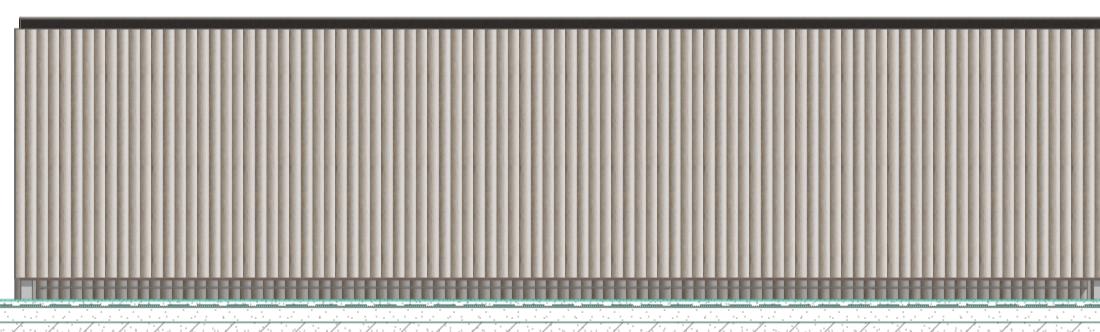

Elevation Rear @1:100

PROPOSED

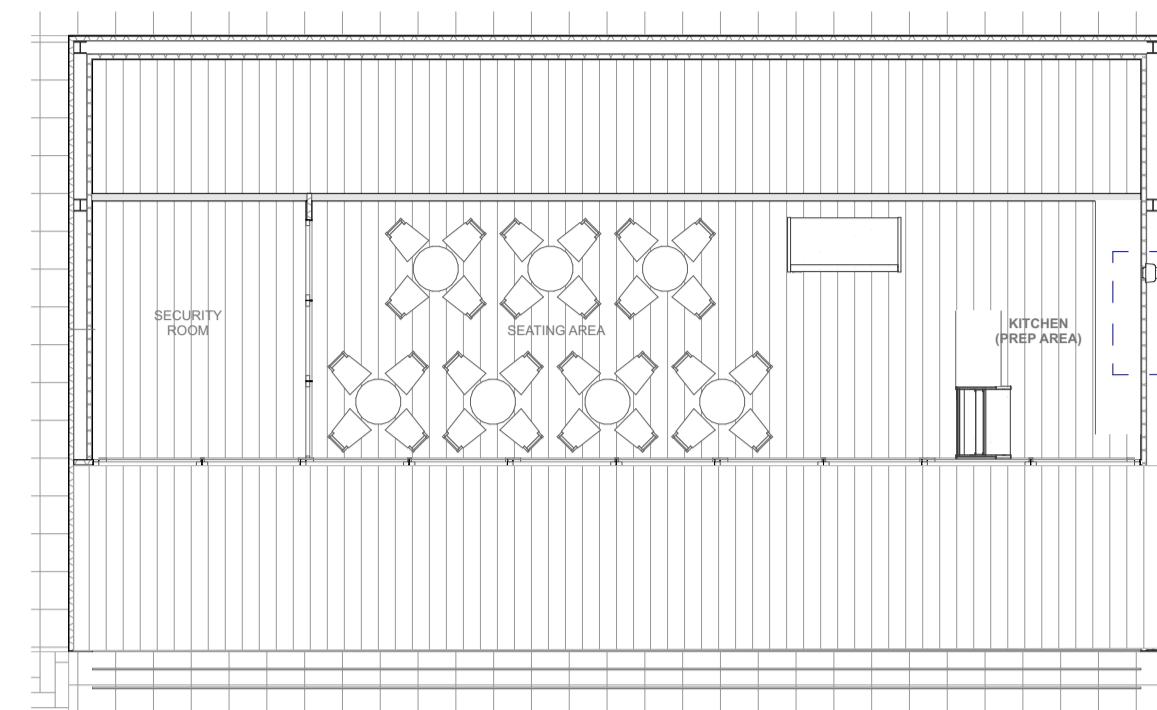


Cafe layout @1:100




Cafe Roof Plan @1:100



Elevation Front @1:100

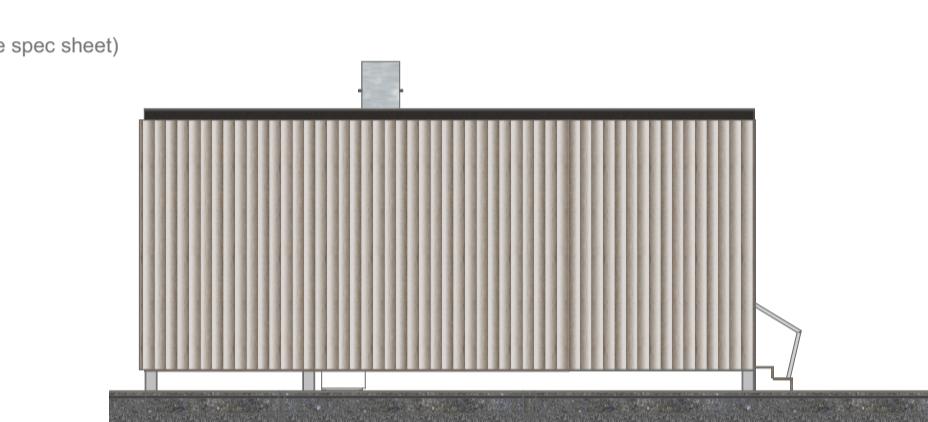

Elevation Left Side @1:100

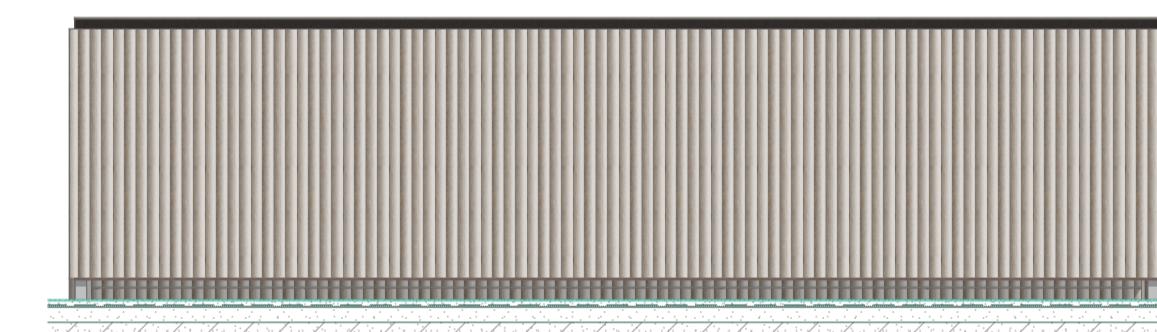


Elevation Rear @1:100



Elevation Right Side @1:100

BLOCKPLAN WIDE WATER CAFE

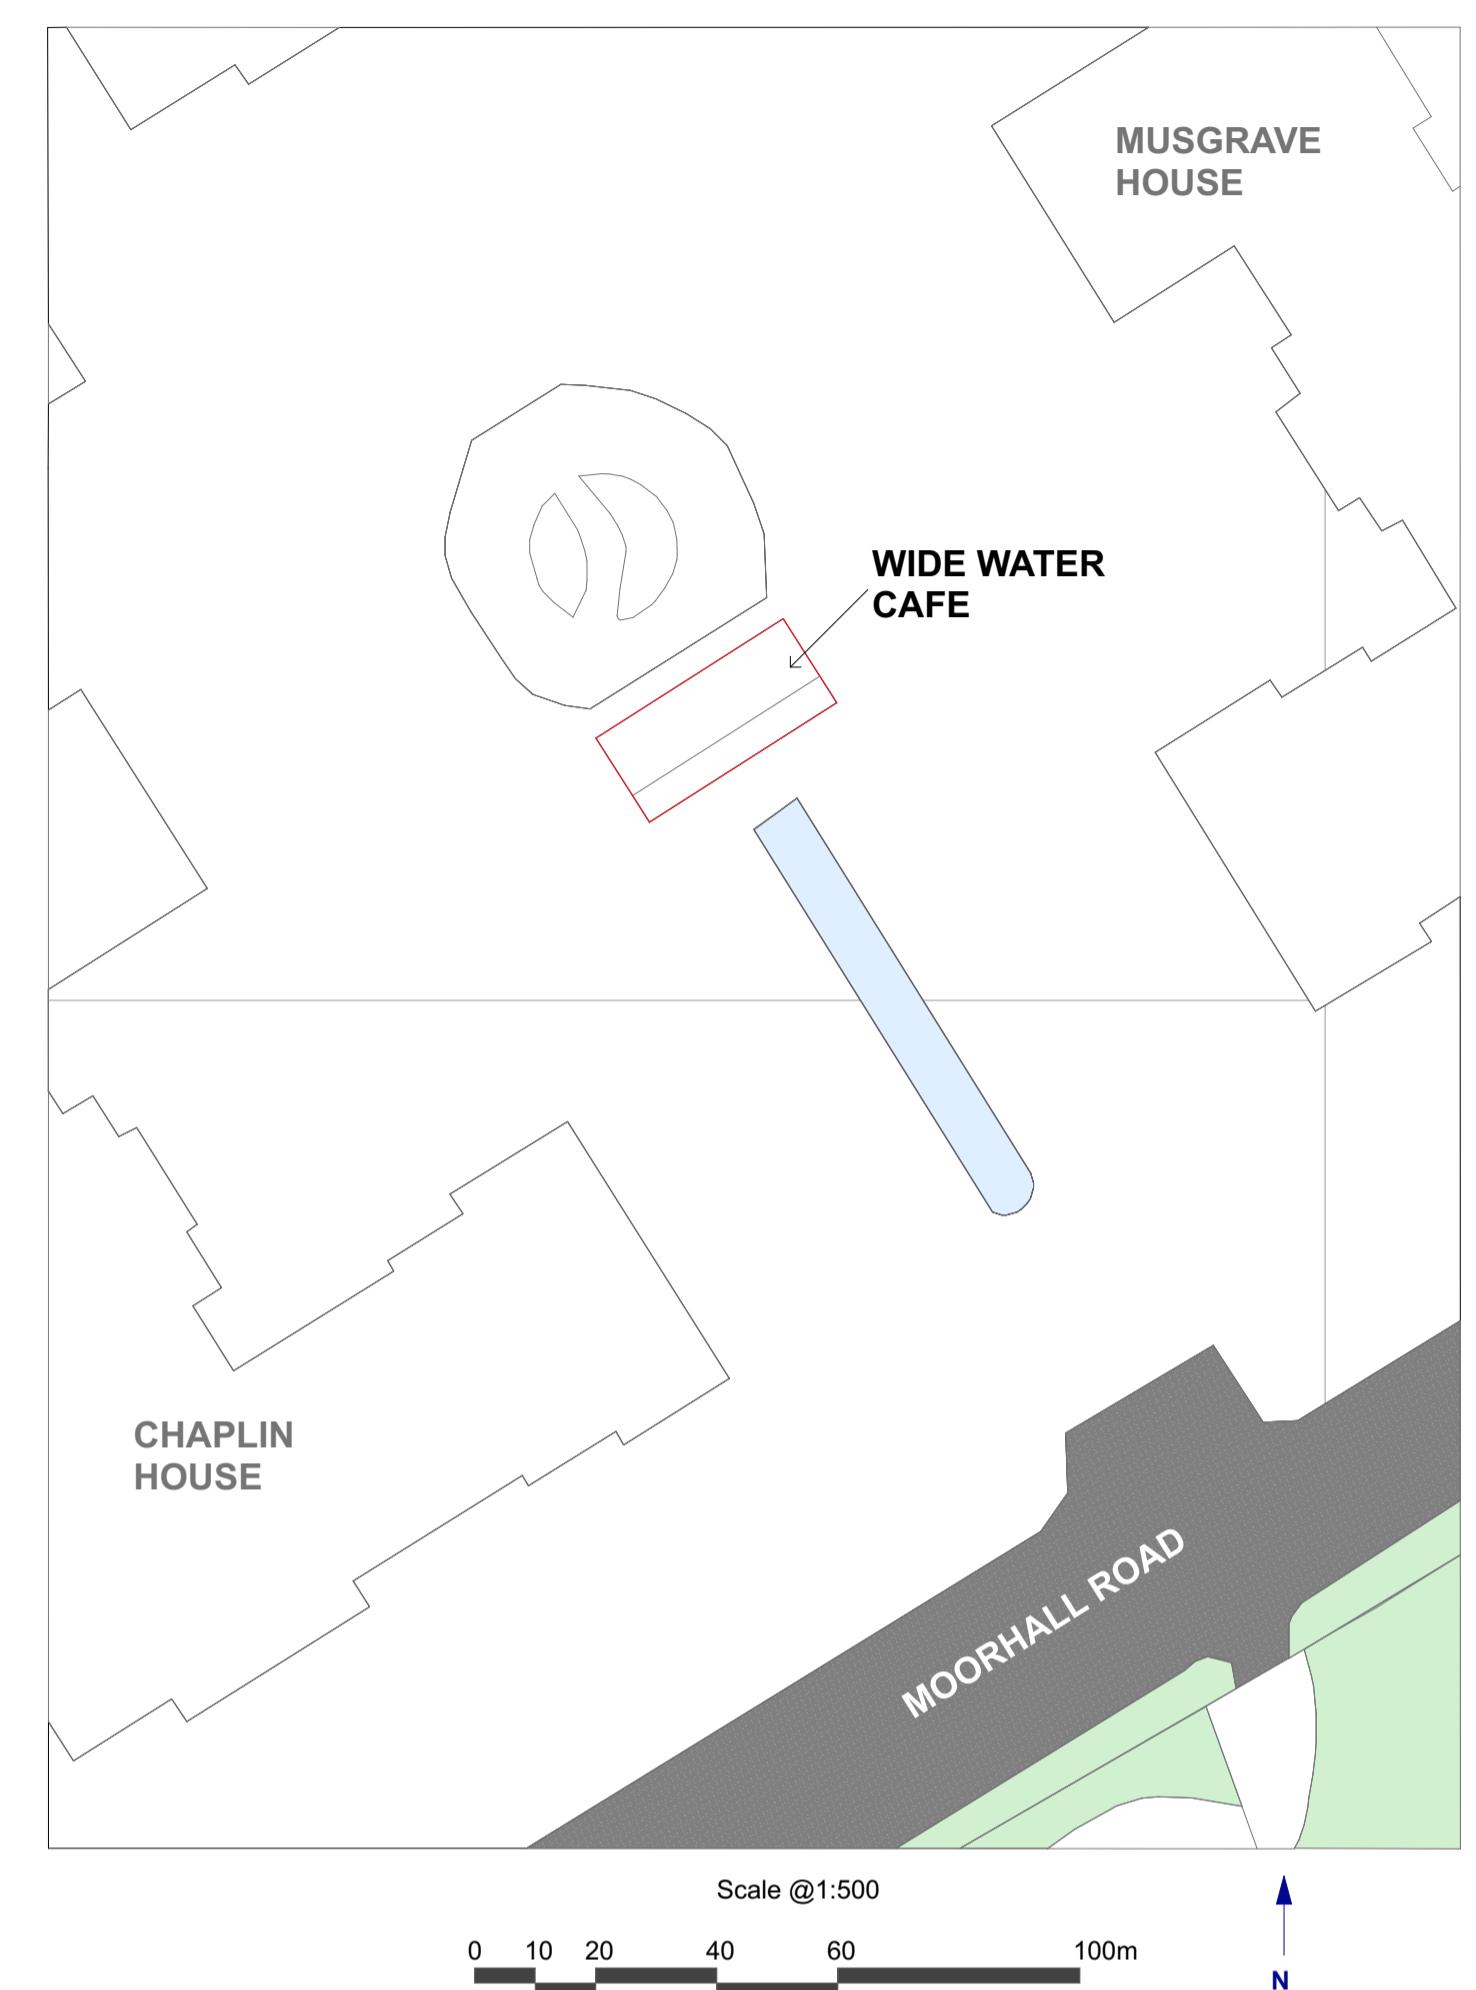

3 D VIEWS



Elevation Left Side @1:100



Elevation Right Side @1:100

