


Hip to Gable extension
adds 18.9 CuM


Rear dormer extension
adds 21.6 CuM

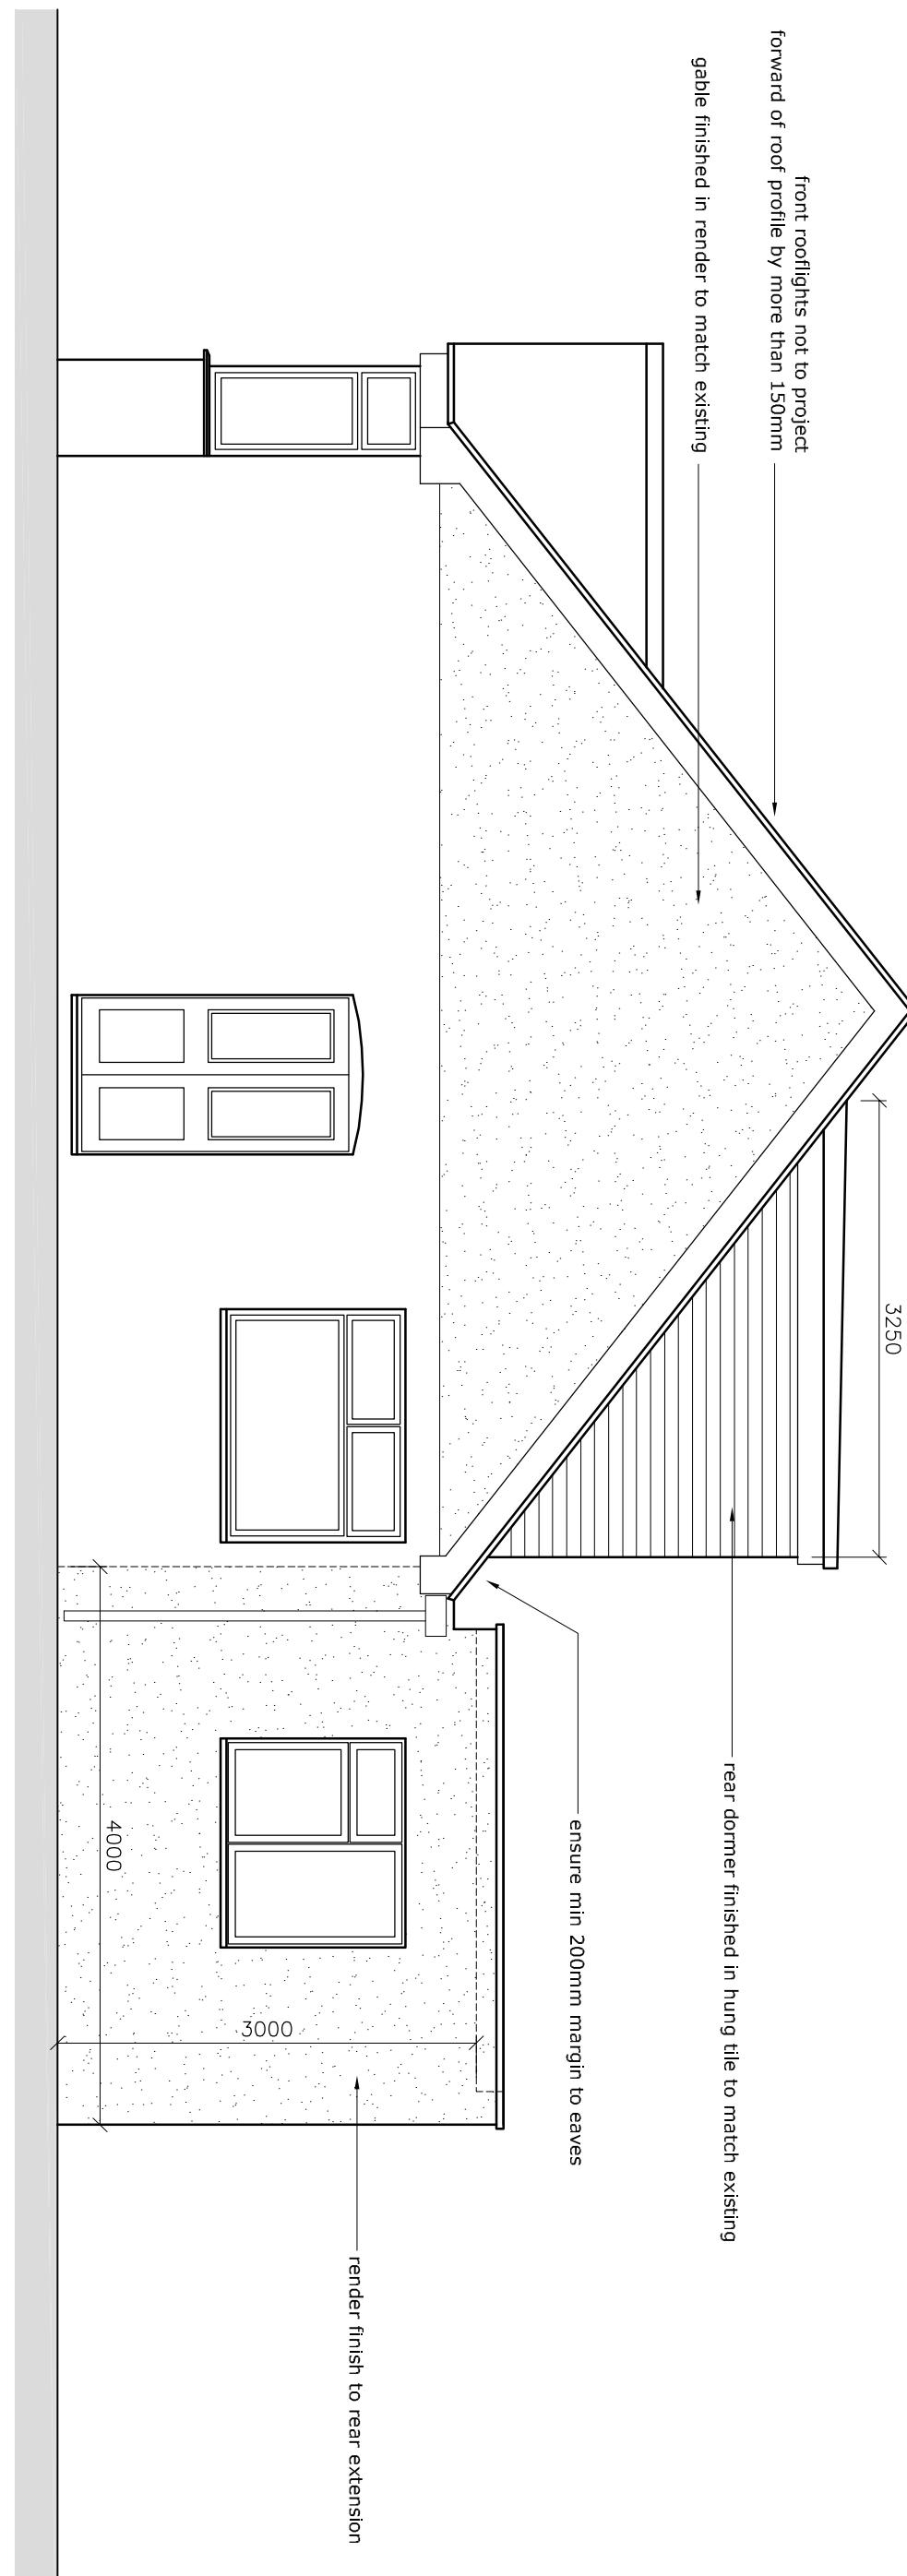

1:100 0 1 2 3 4 5 6 7 8 9 10
1:50 0 1 2 3 4 5
metres

Chalkline

Chalkline Architectural Services

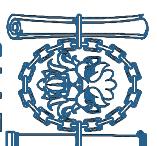

PROJECT	
112 Herlwyn Ave	
Ruislip	
DETAIL	SCALE
Proposed redevelopment	1:50 @ A3
Proposed Side Elevation	
CONTRACT DRAWING	REV
SO-911-04	

PROJECT	SCALE
112 Herlwyn Ave	1:50 @ A3
Ruislip	
DETAIL	DRAWN
Proposed redevelopment	W/F
Proposed Side Elevation	
CONTRACT DRAWING	DATE
SO-911-04	Dec 2019

CONTRACT DRAWING	REV
SO-911-04	