




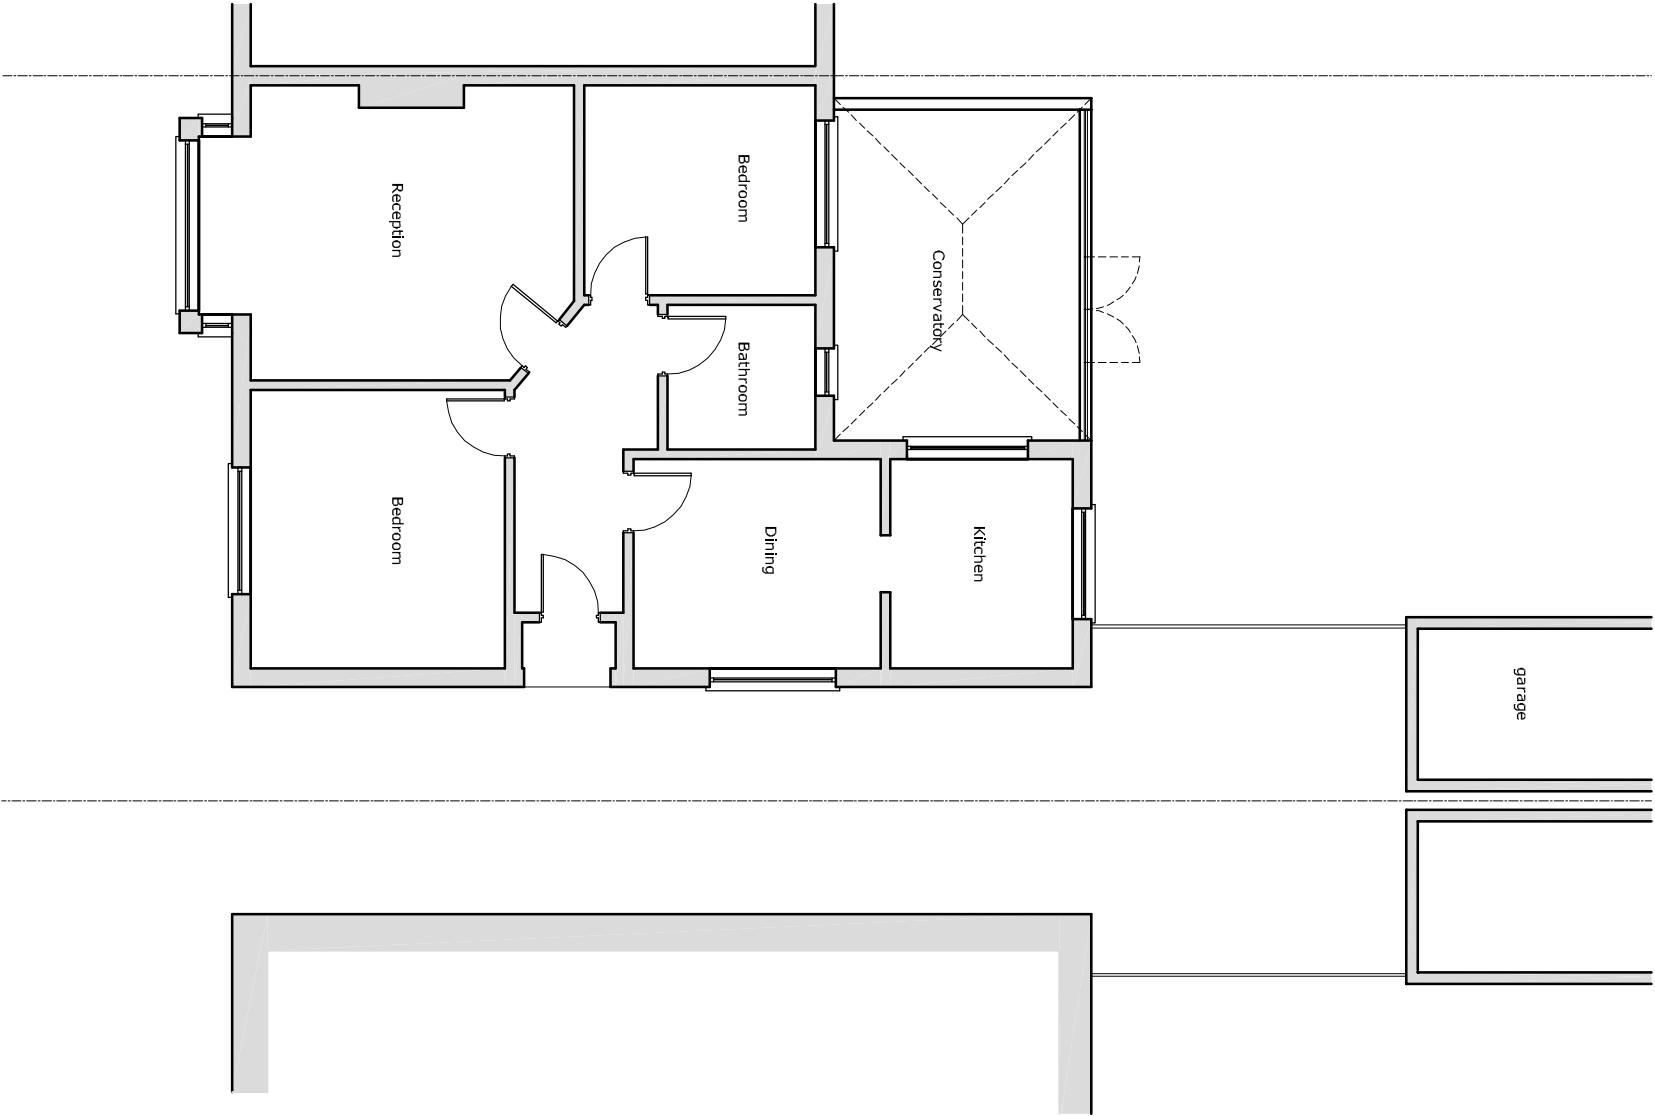


Existing Layout

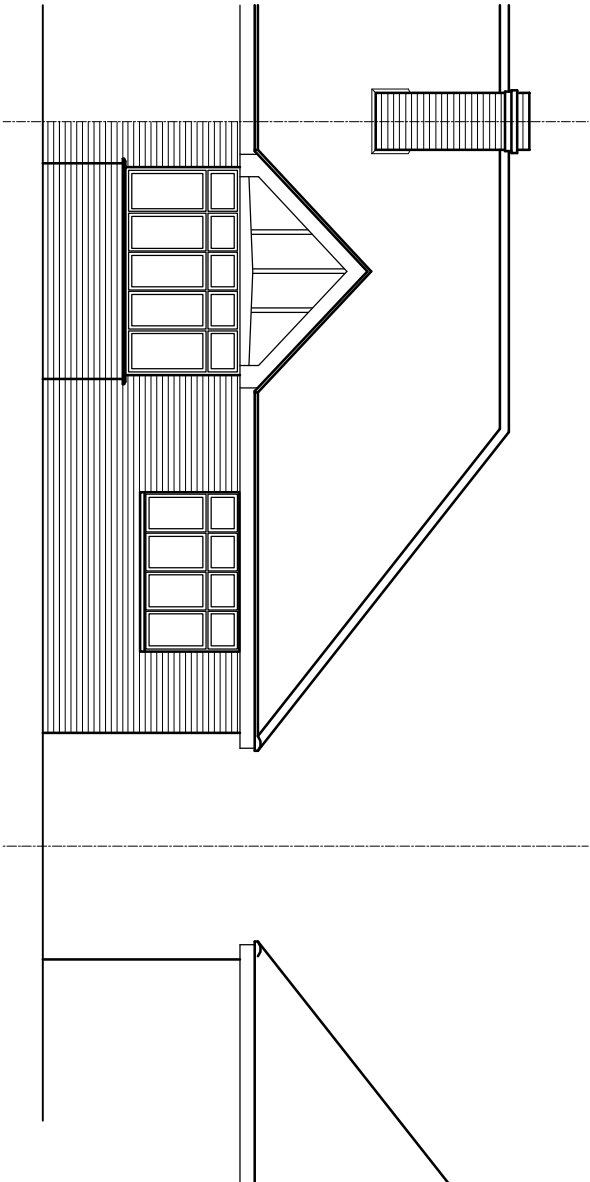


Existing Front Elevation

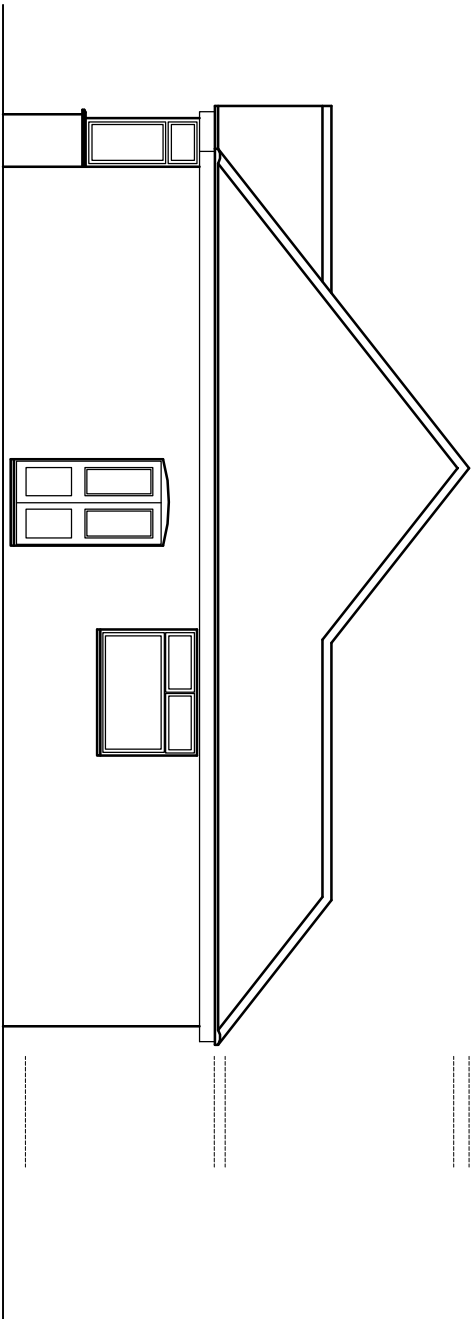

Existing Side Elevation

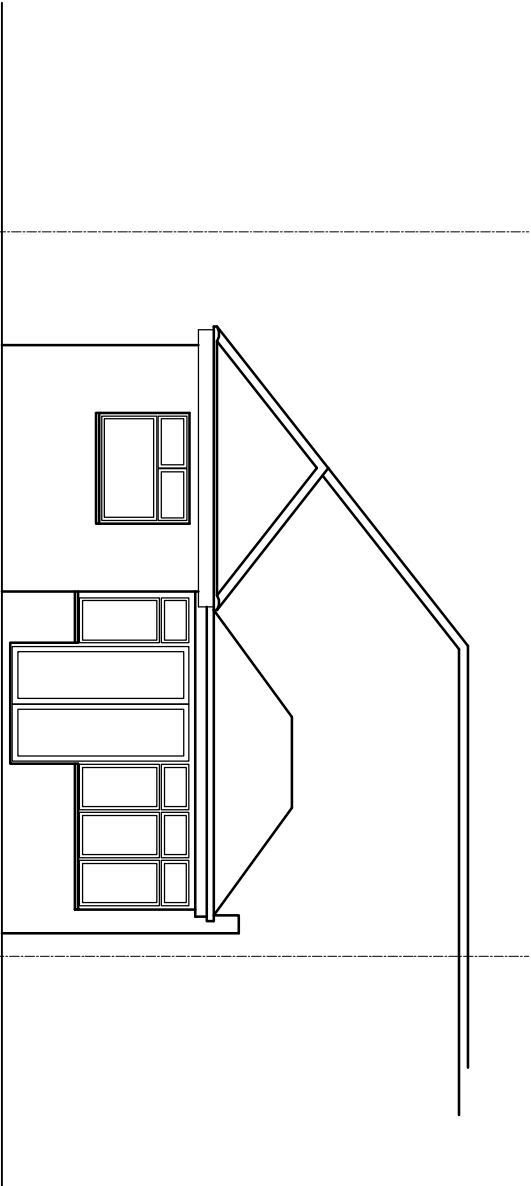

Existing Rear Elevation

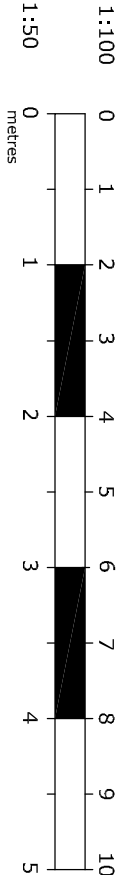

1:100

1:50

0

1

2

3

4

5

6

7

8

9

10

metres

Chalkline

Chalkline Architectural Services



REV	DESCRIPTION	DATE

PROJECT	112 Herlwyn Ave
	Ruislip
DETAIL	Proposed redevelopment
	Existing Details

SCALE	1:50 @ A3
DRAWN	W/F
DATE	Dec 2019
CONTRACT DRAWING	SO-911-01
REV.	