



Proposed Front Elevation

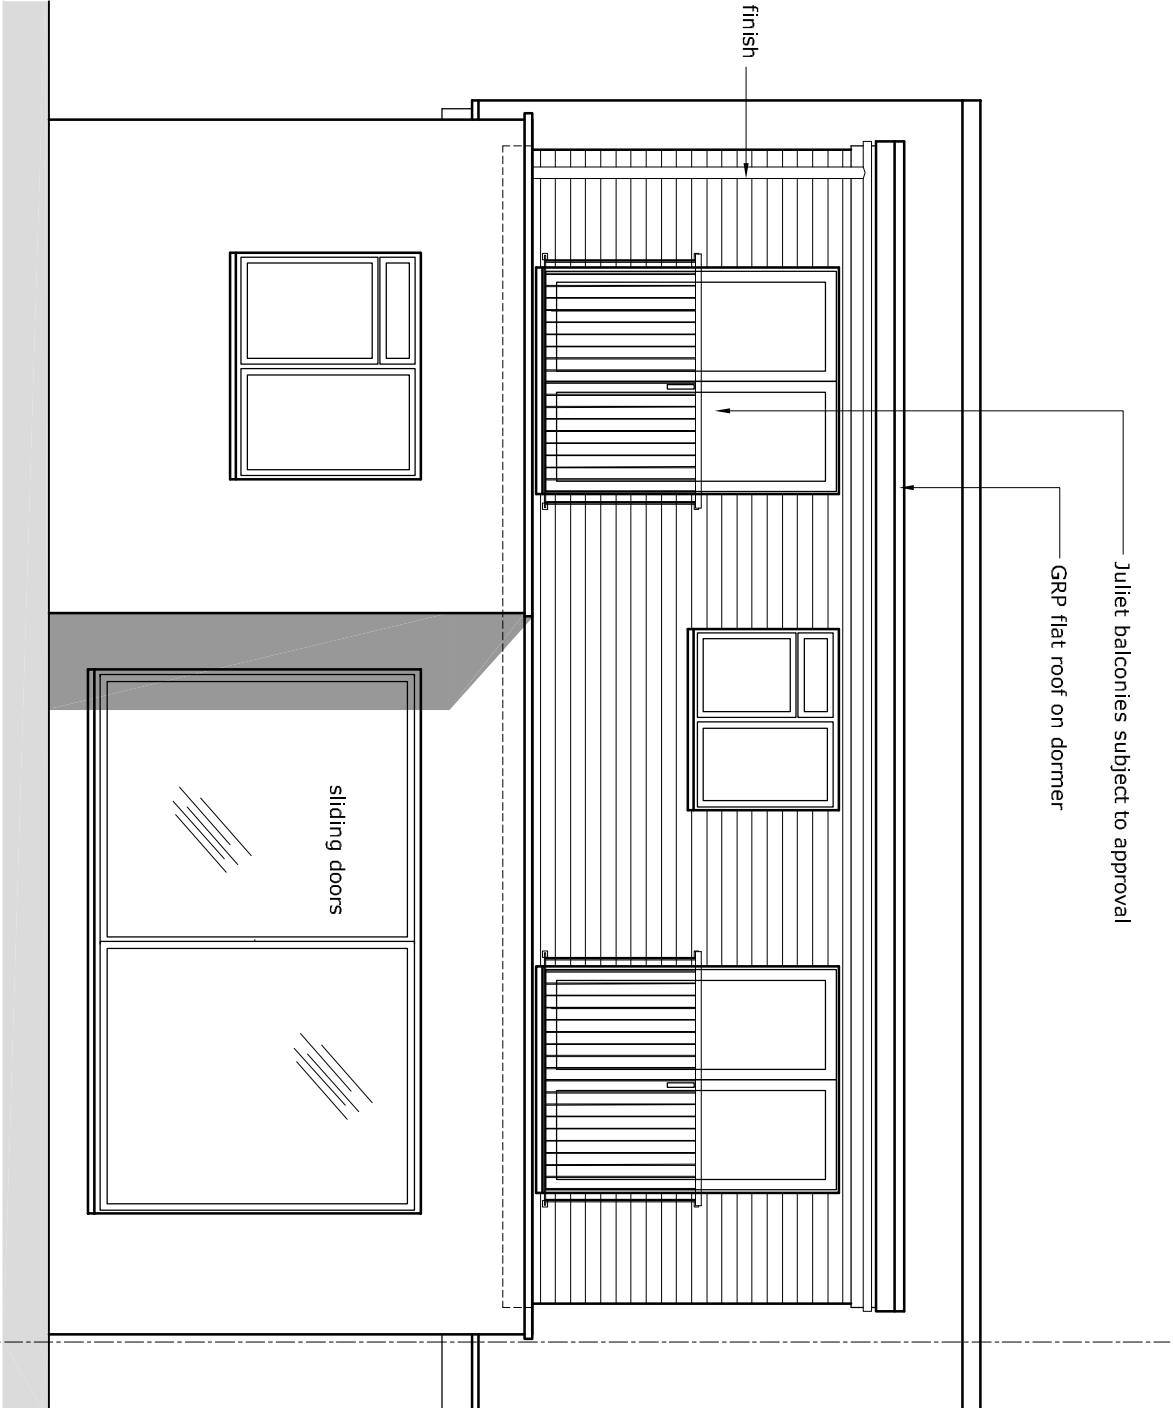

Proposed Rear Elevation

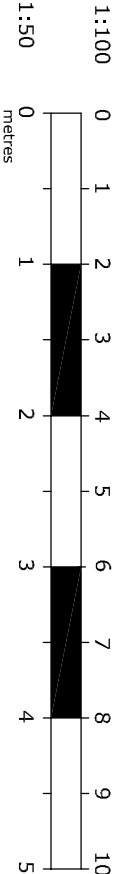

REV	DESCRIPTION	DATE

PROJECT	112 Herlwyn Ave Ruislip
DETAIL	Proposed redevelopment Proposed Elevations

SCALE	1:50 @ A3
DRAWN	WF
DATE	Dec 2019
CONTRACT	DRAWING
SO-911-05	REV.