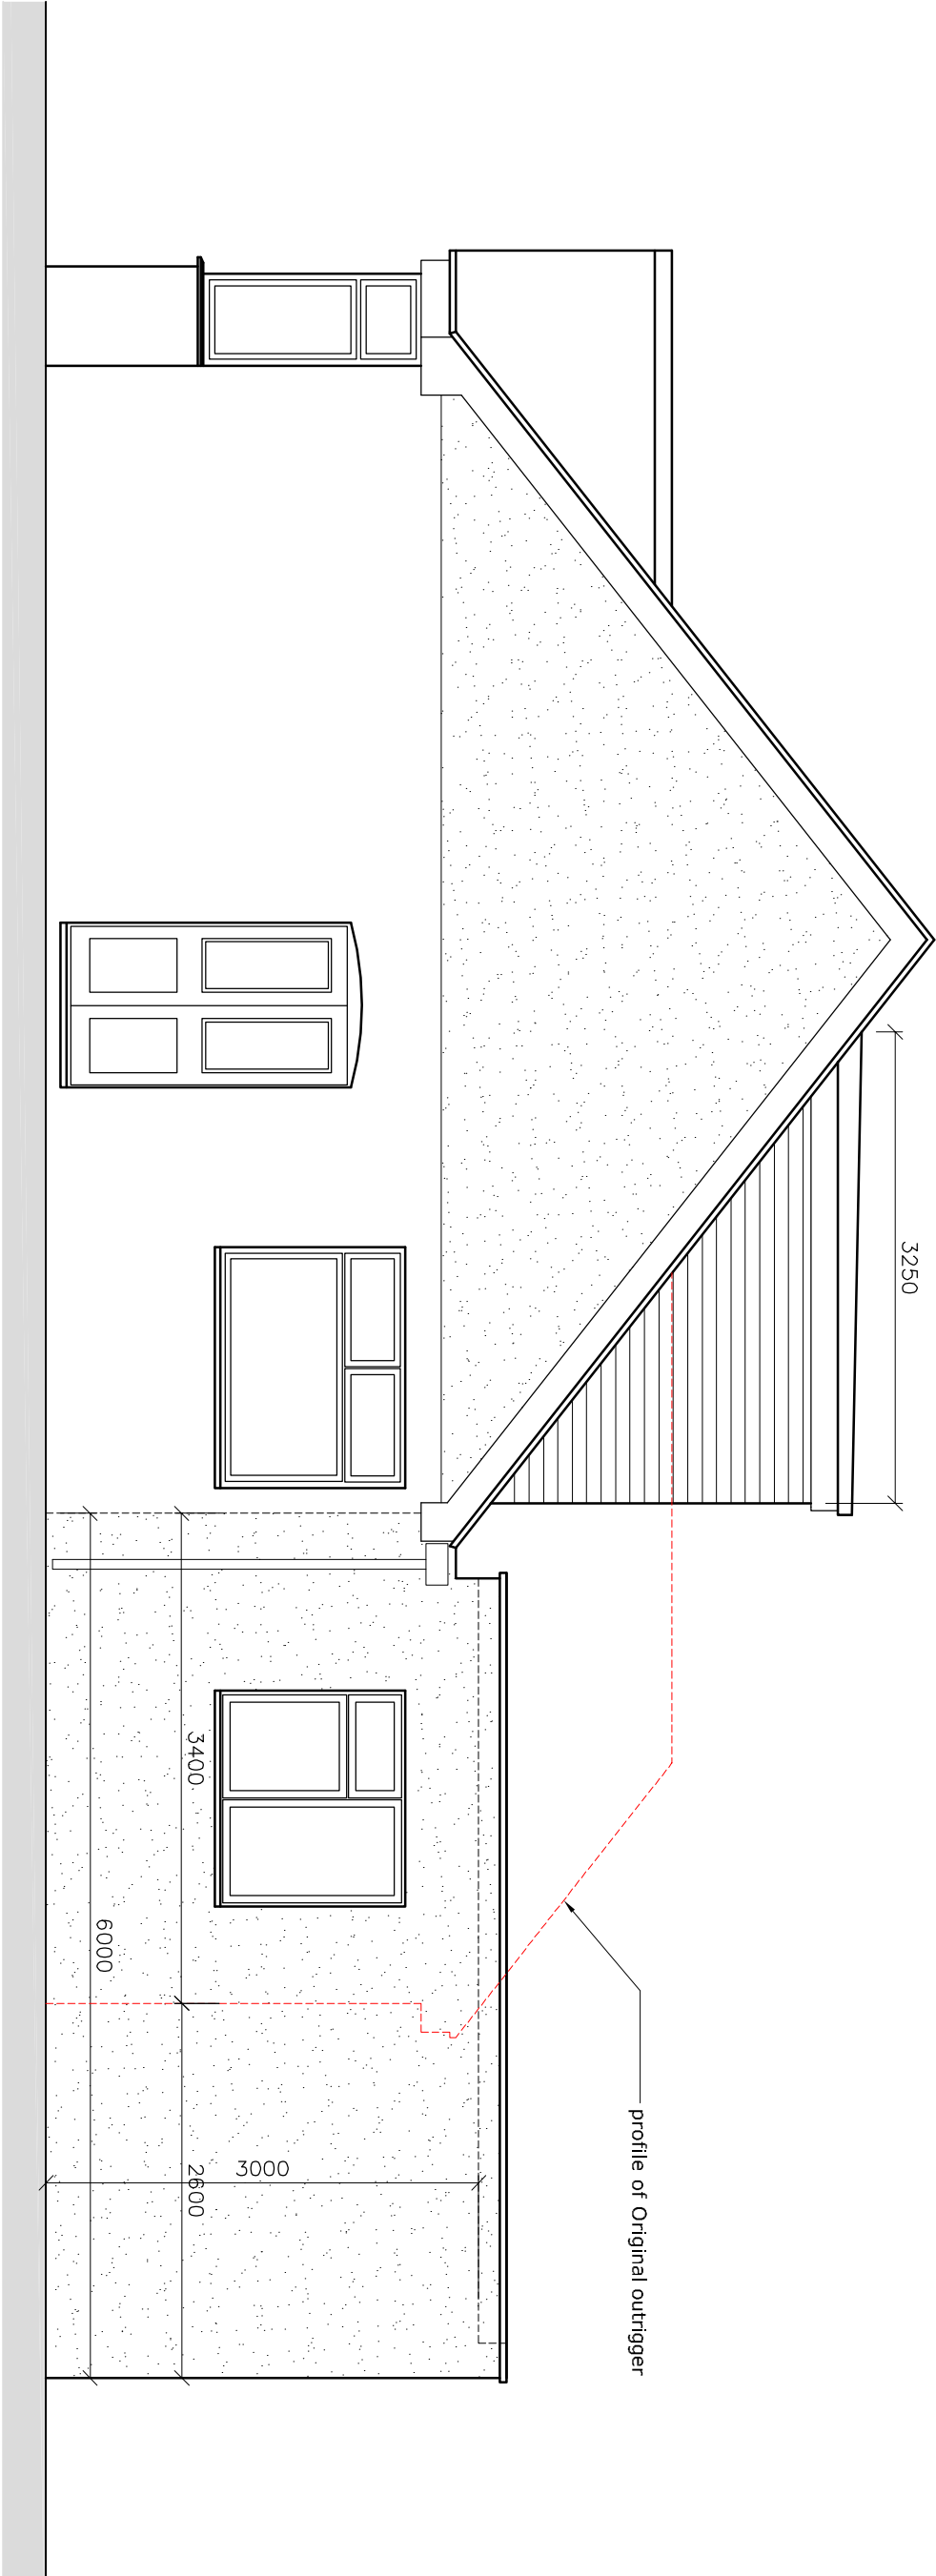


REV	DESCRIPTION	DATE
A	Amended following officers comments	28.01.20

PROJECT
112 Herlwyn Ave
Ruislip
DETAIL
Proposed redevelopment
Proposed Side Elevation

SCALE	1:50 @ A3
DRAWN	W/F
DATE	Dec 2019
CONTRACT	DRAWING
SO-911-07	REV. A