



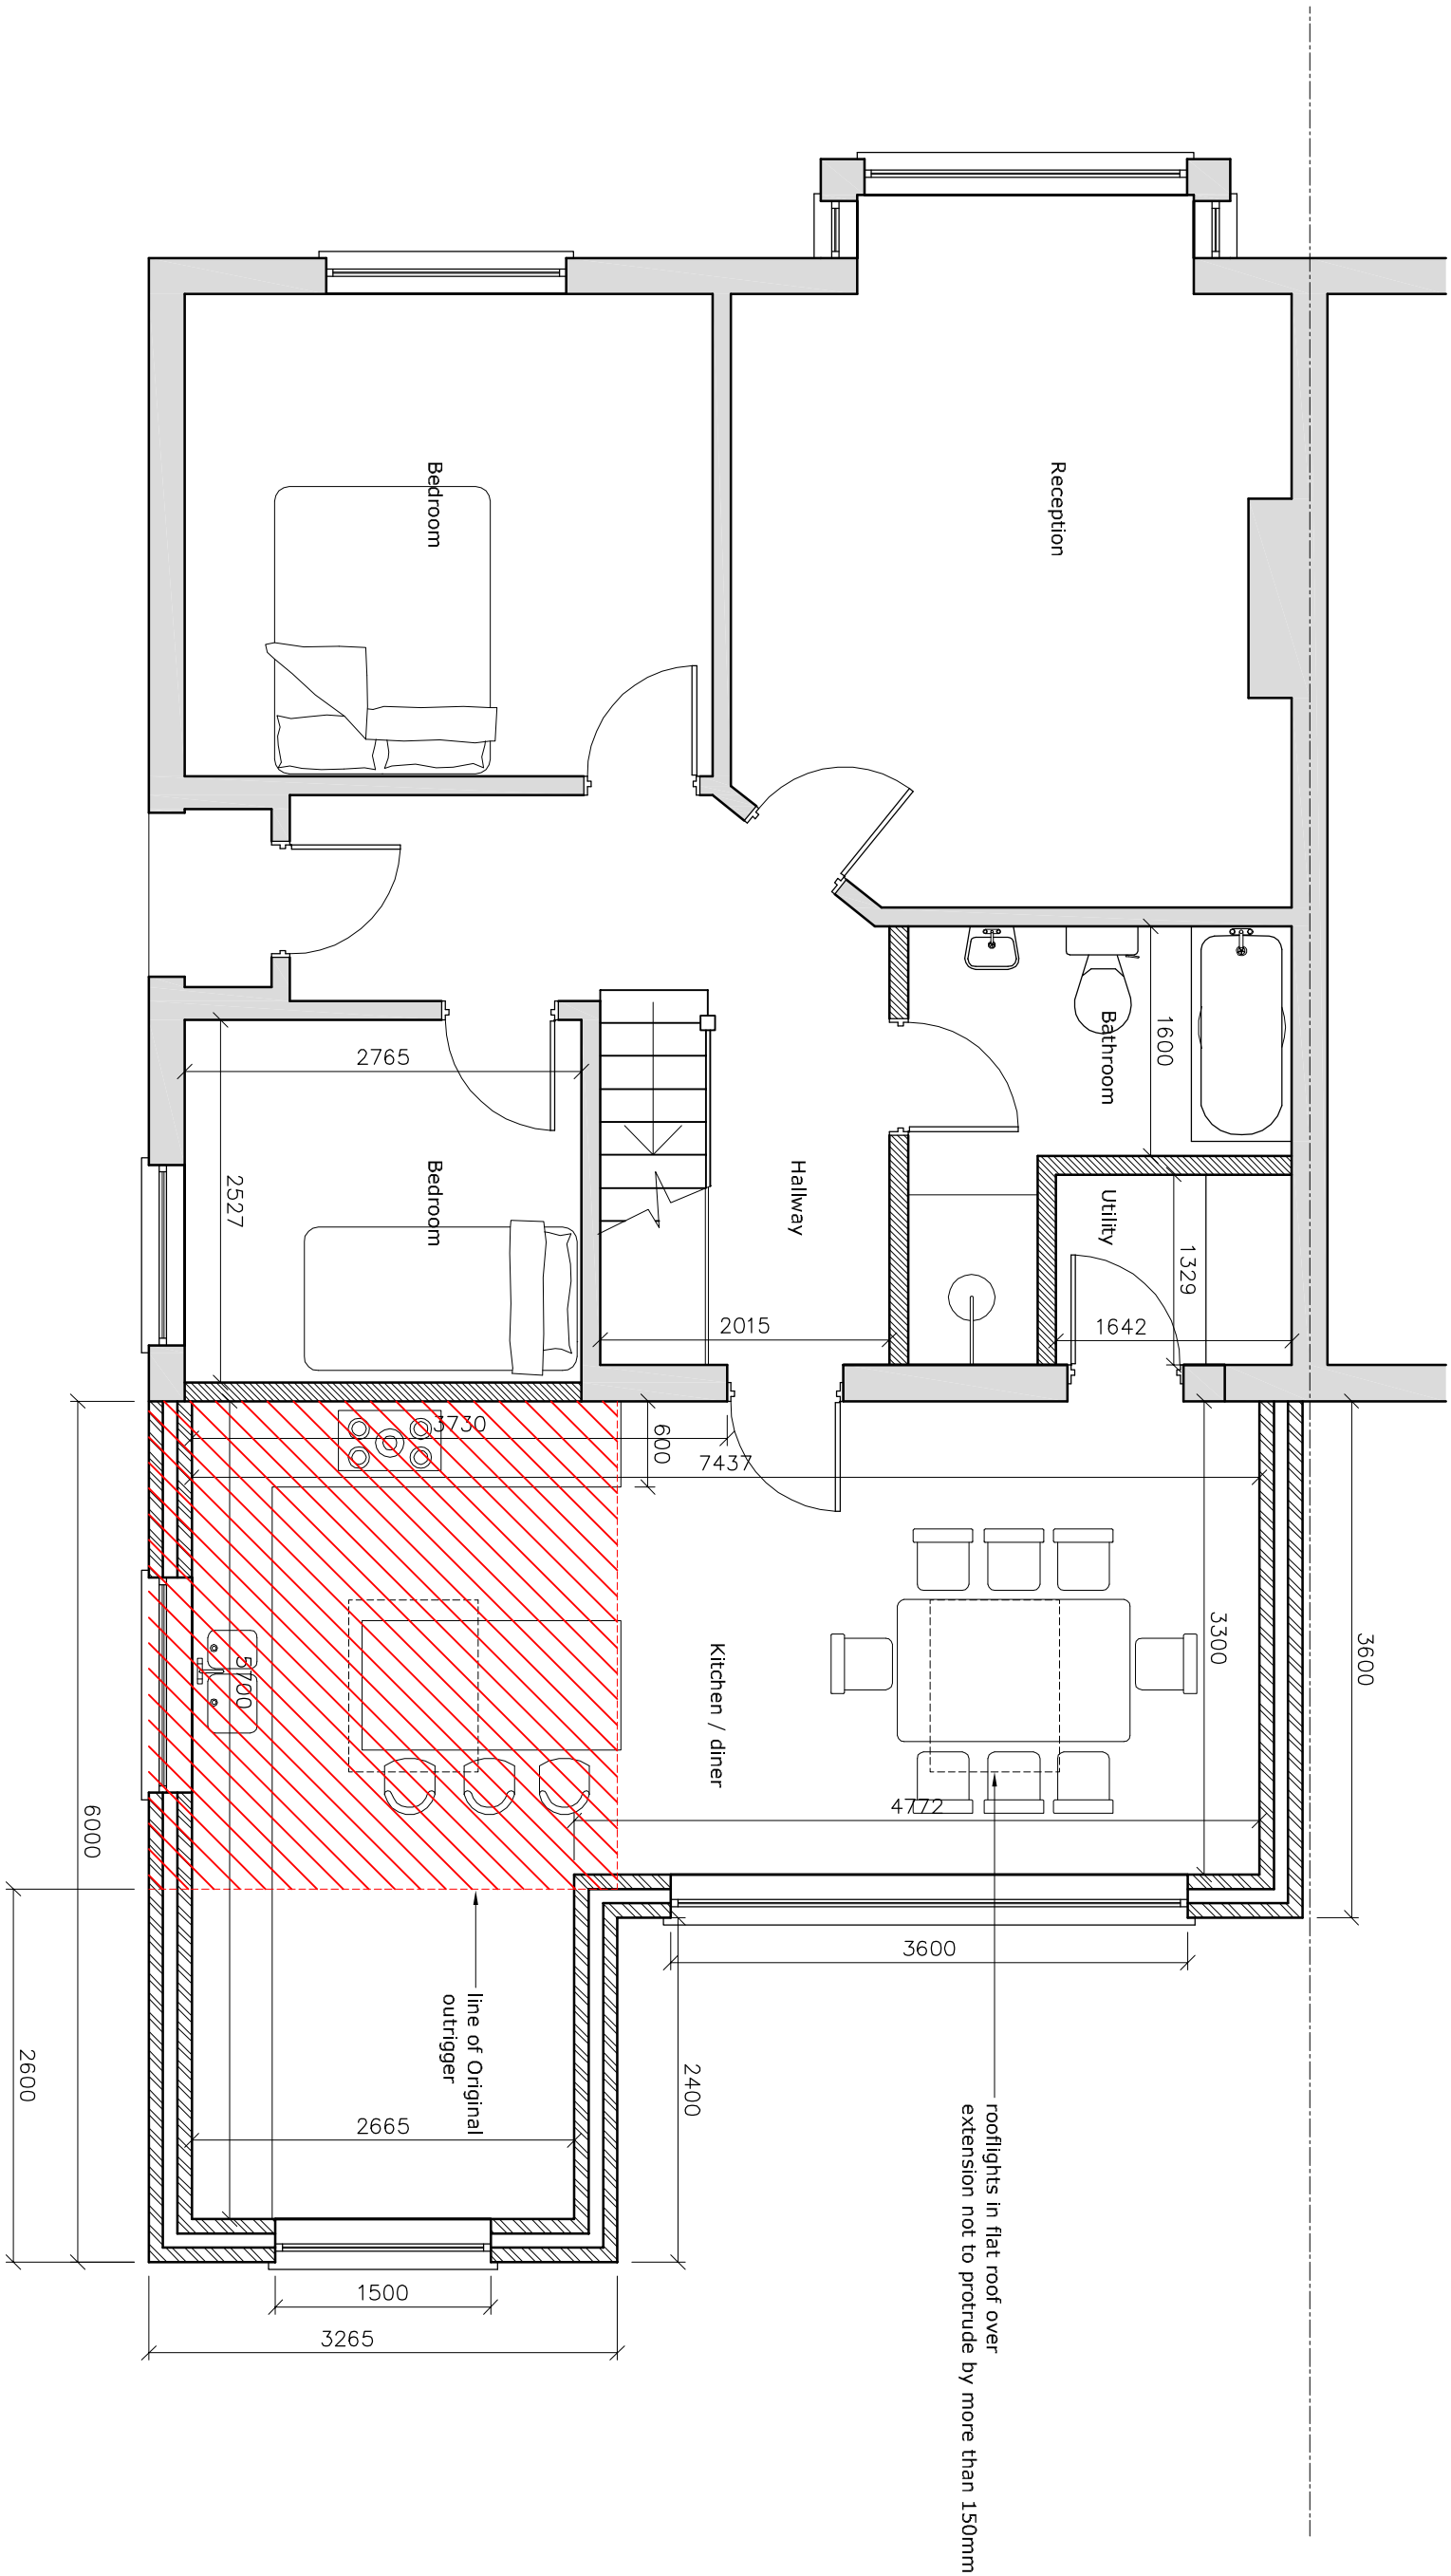

rooflights in flat roof over extension not to protrude by more than 150mm

New extension extends past line of original outrigger by 2600mm

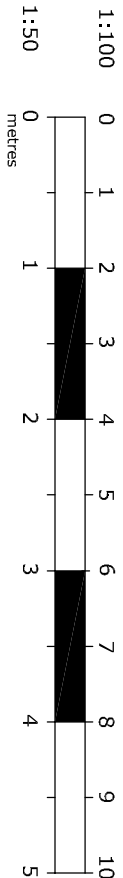

REV	DESCRIPTION	DATE
A	amended following officers comments	23.01.20

PROJECT
112 Herlwyn Ave
Ruislip

DETAIL
Proposed redevelopment
Proposed Ground Floor

SCALE	1:50 @ A3
DRAWN	WF
DATE	Dec 2019
CONTRACT DRAWING	SO-911-03
REV.	A