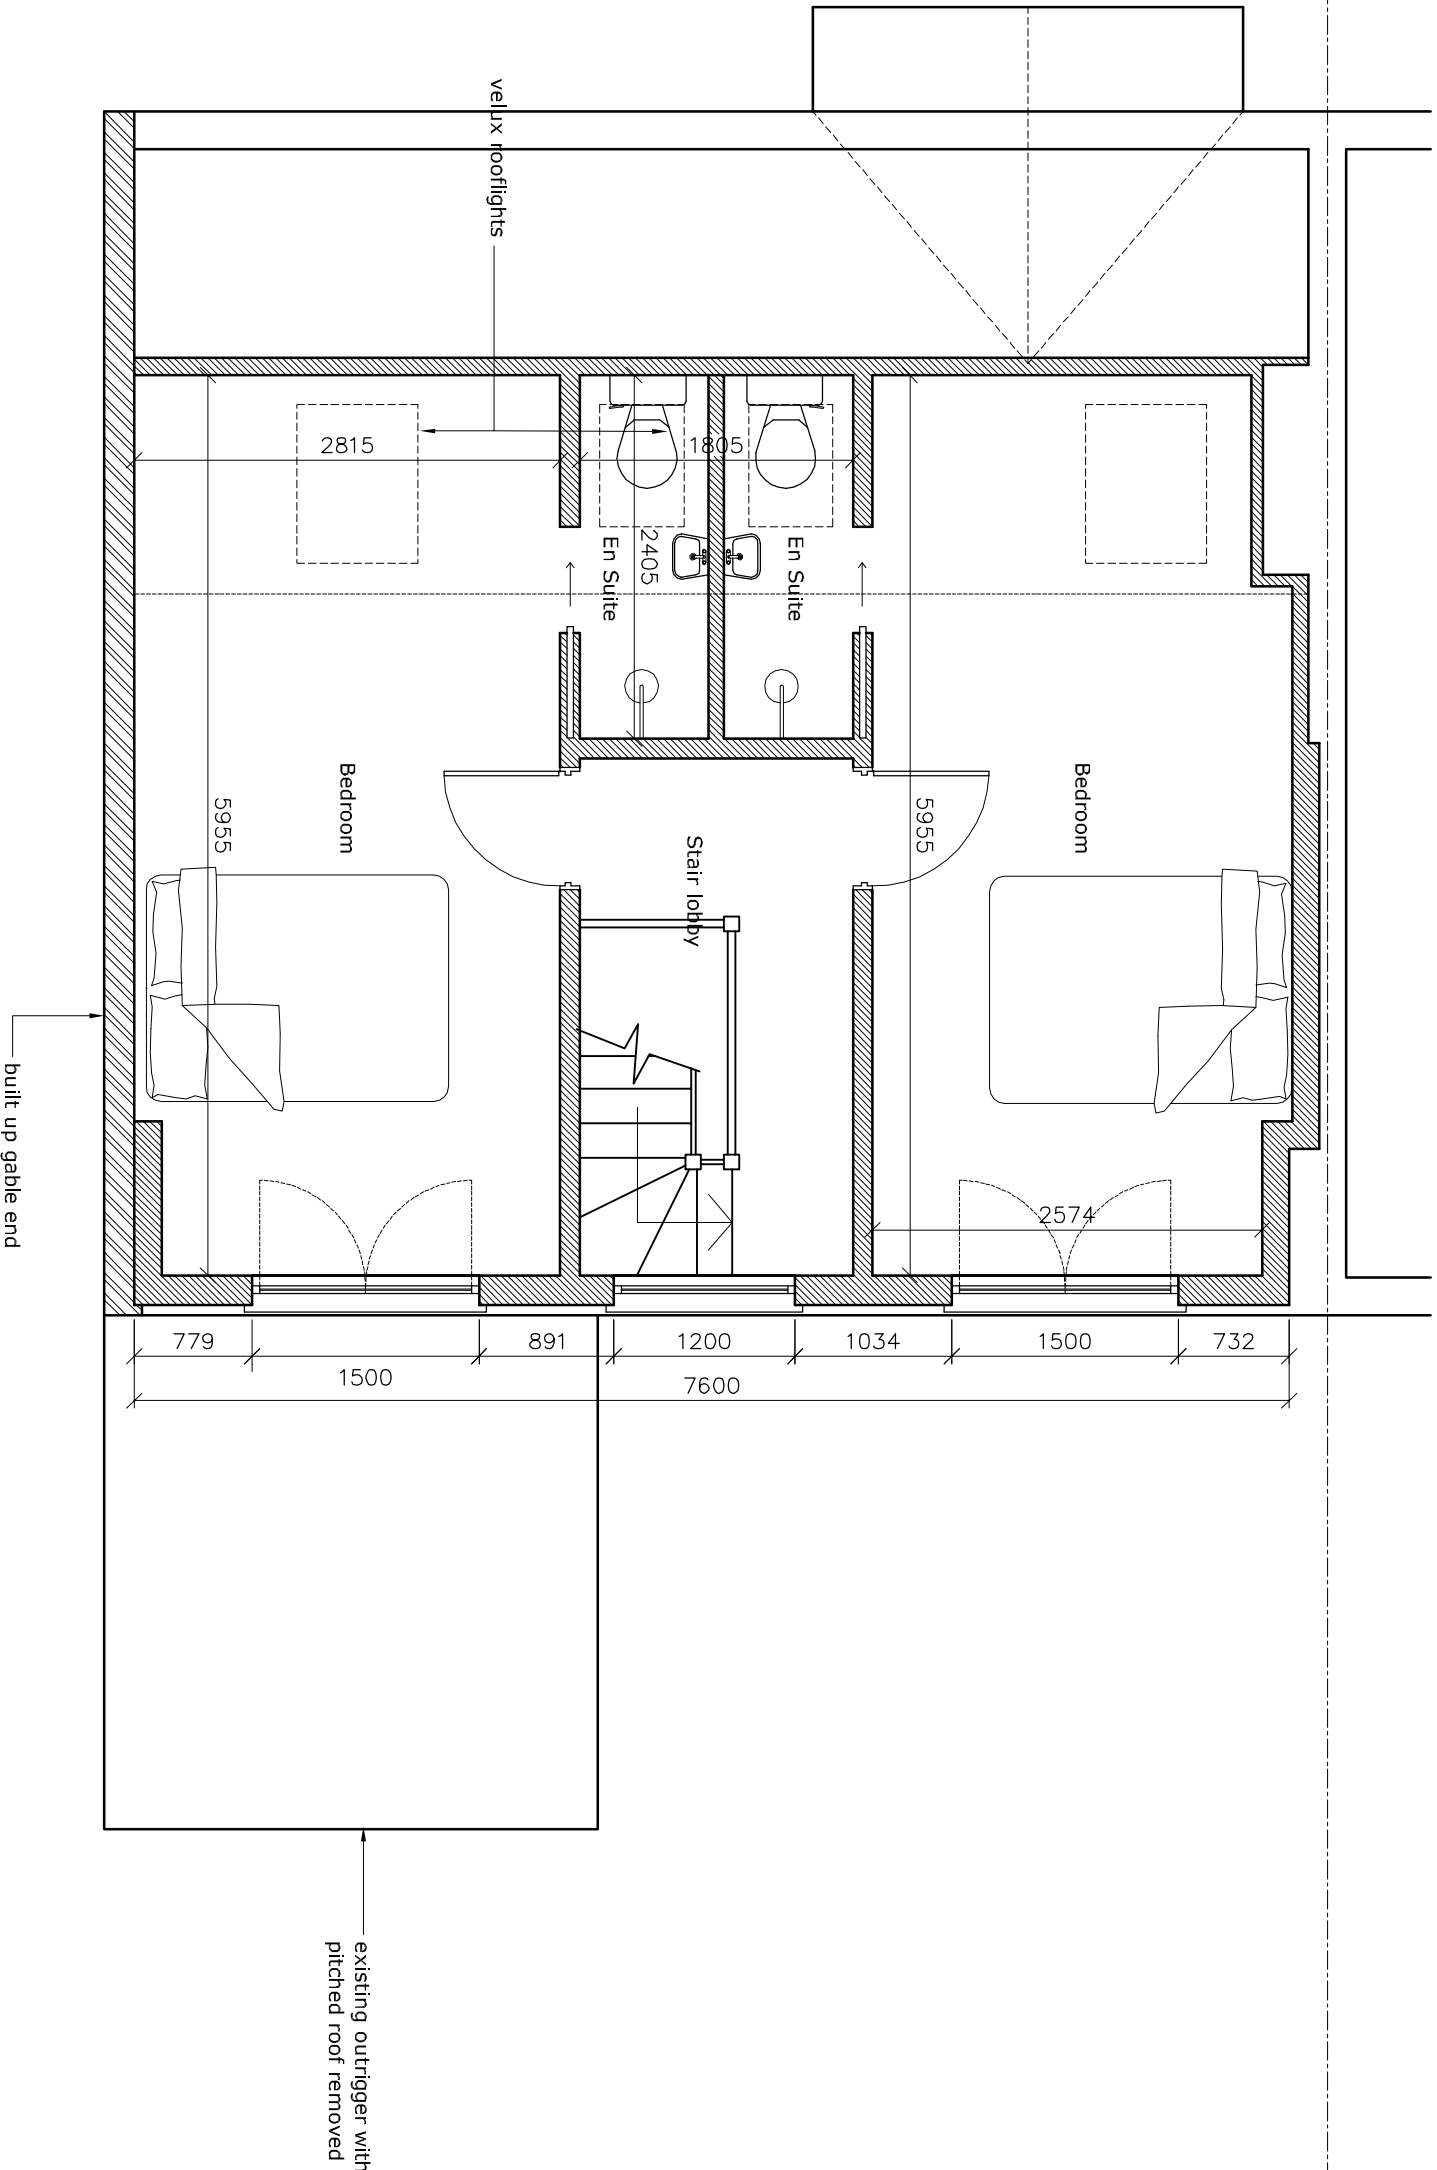


REV	DESCRIPTION	DATE
A	proposed extension outlined	01.05.20

PROJECT
112 Herlwyn Ave
Ruislip
DETAIL
Proposed redevelopment
Proposed First Floor

SCALE	1:50 @ A3
DRAWN	WF
DATE	Dec 2019
CONTRACT	DRAWING
SO-911-02	REV.
	A