
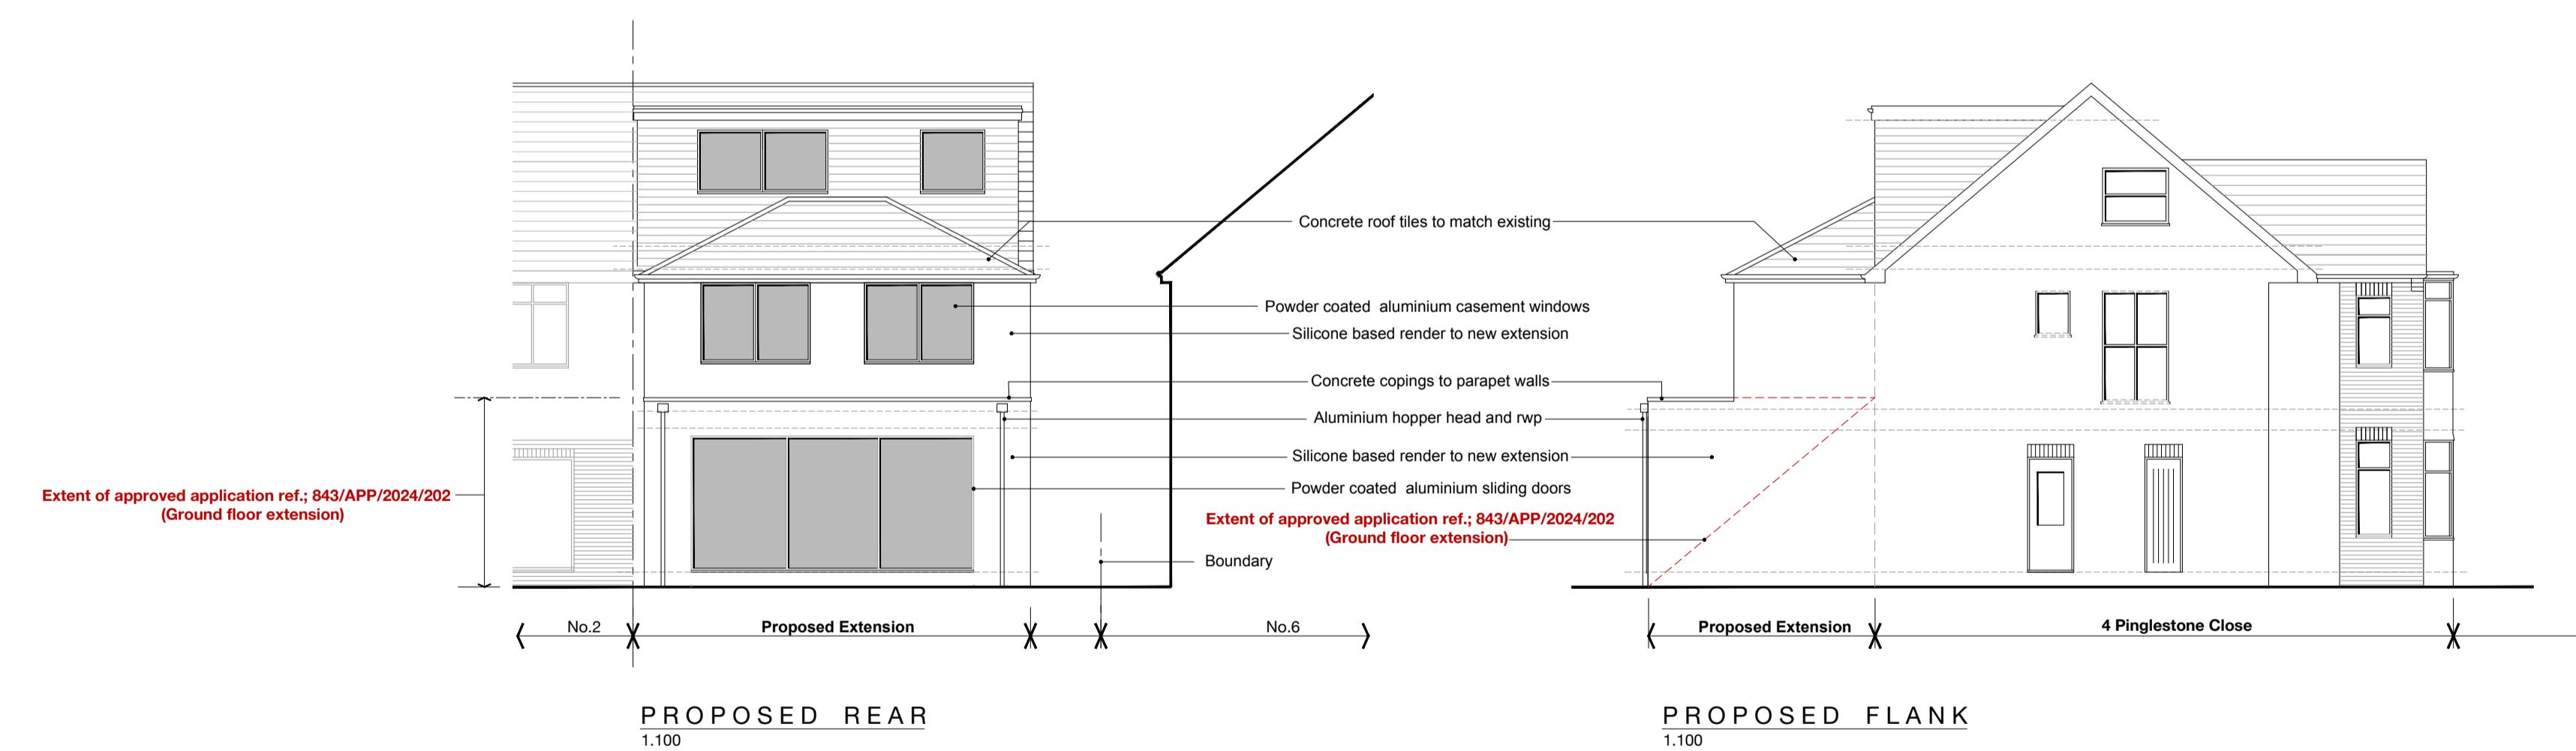


# PLANNING

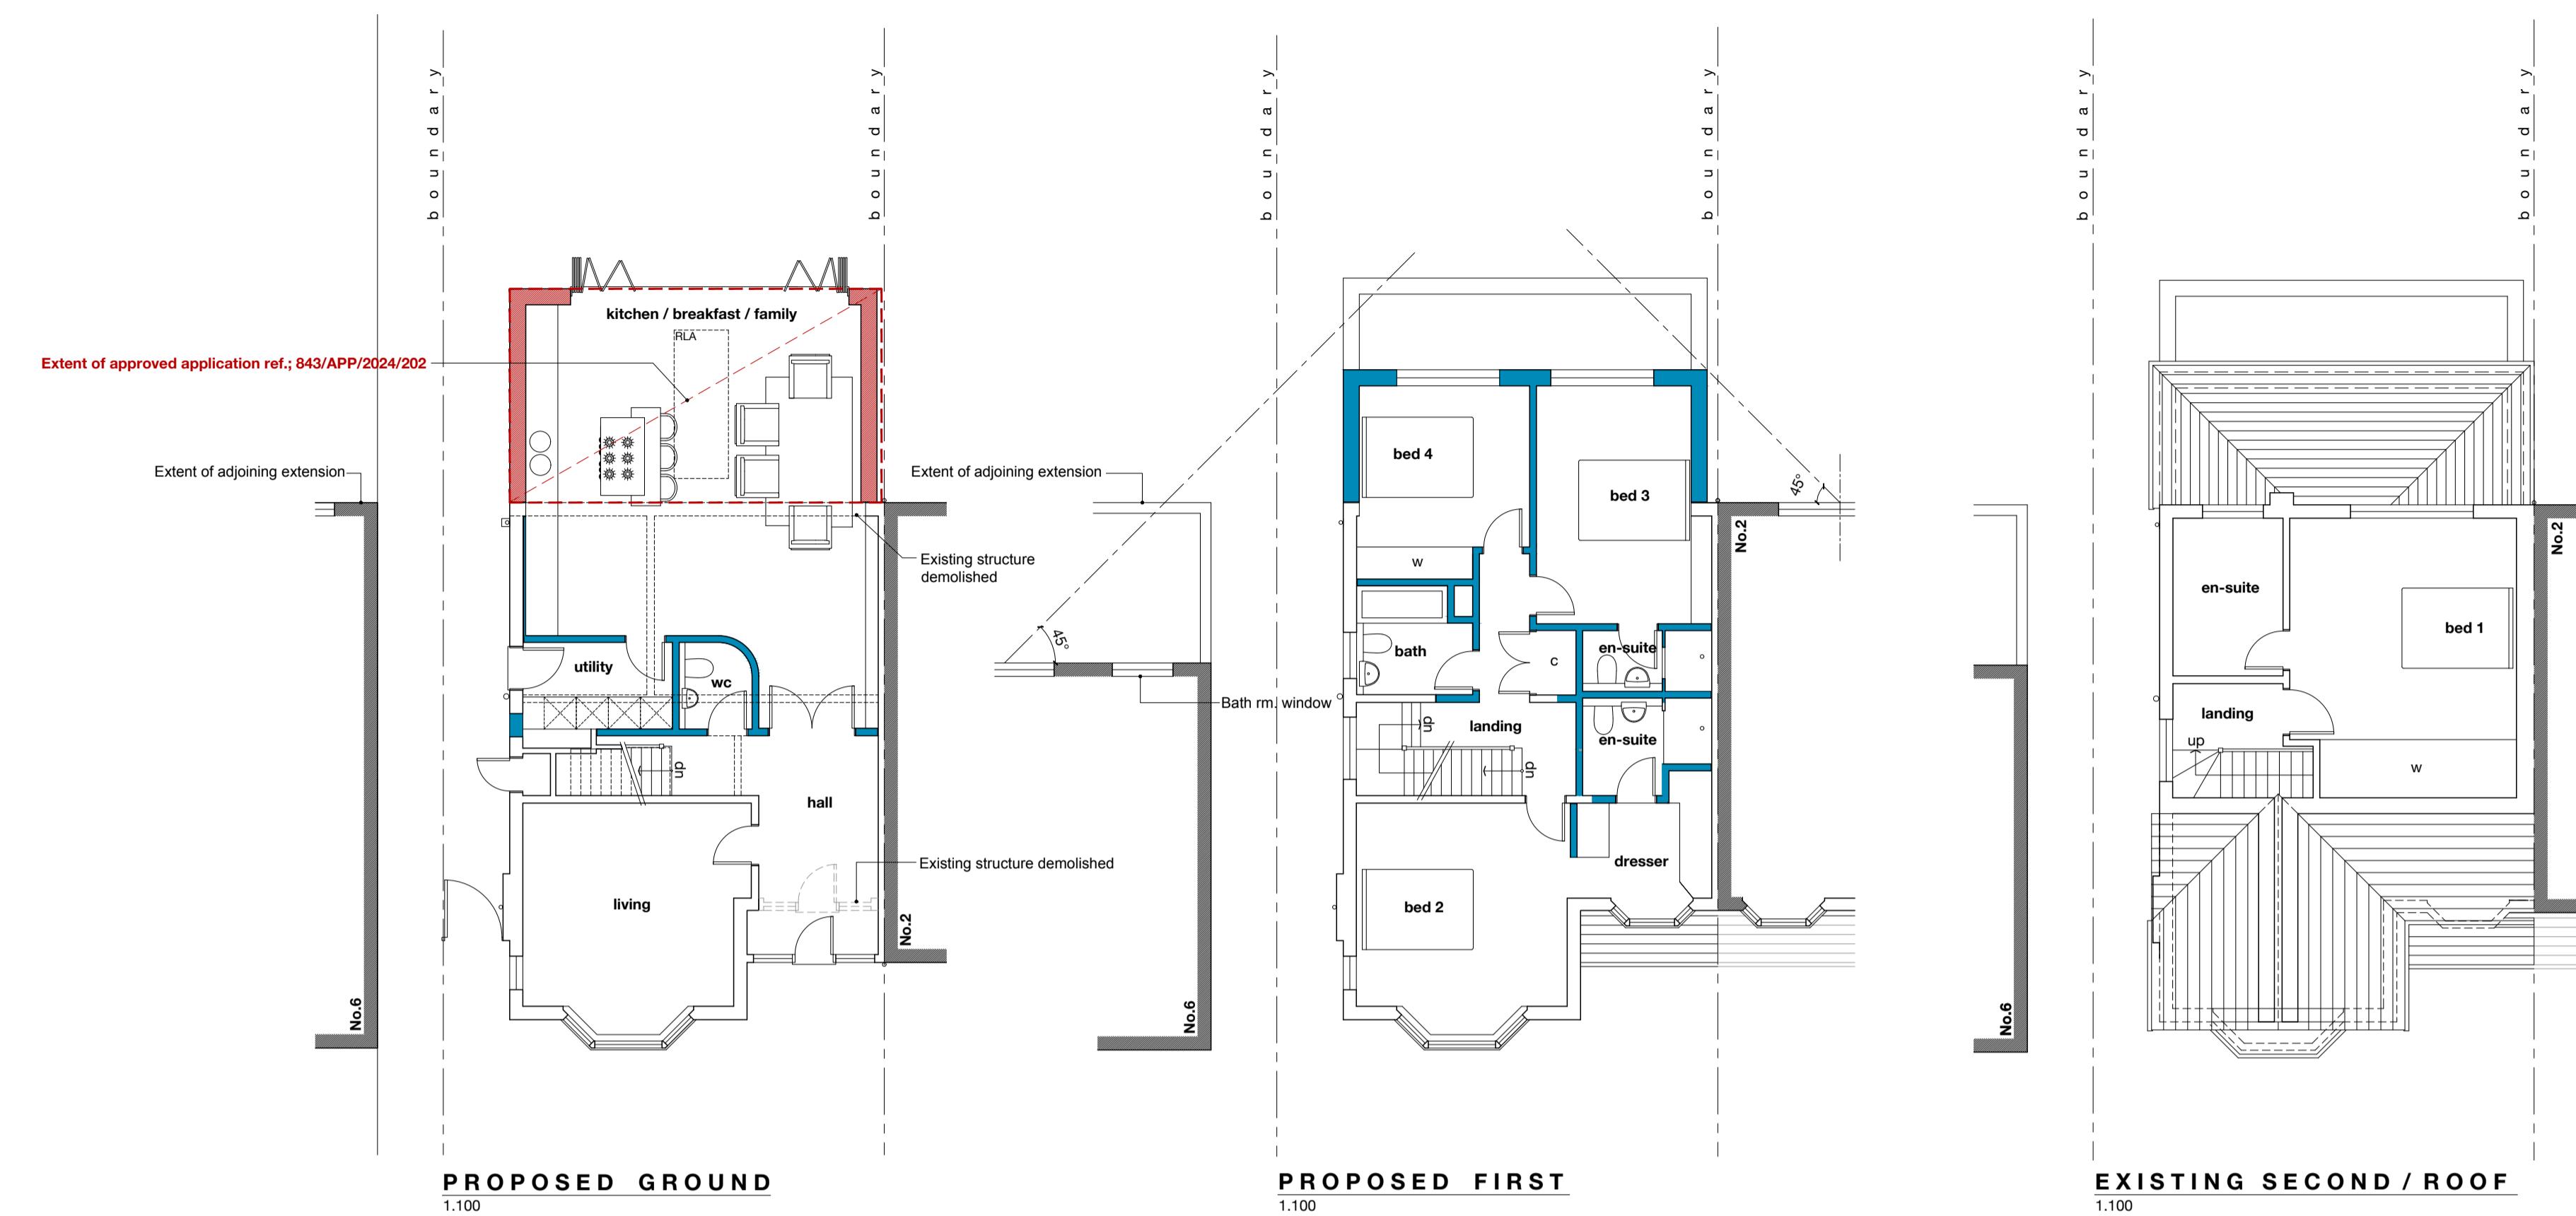

B	29.04.24	KSP	Loft landing window added
A	26.04.24	KSP	Landing & wc windows added to flank elevation

## Revision

<p><b>drawing notes</b>            All rights described in chapter IV of the Copyright Designs &amp; Patents Act 1988 have been generally asserted. This Drawing must not be scaled; only figured dimensions should be used. If there are any discrepancies, or contradictions between this and other information, it should be brought to the Architect's attention.</p>		© Akaal Architecture Ltd 2024		
Client: J S Dhillon	Project: 4 Pinglestone Close, Harmondsworth UB7			
Drawing title: <b>PROPOSED PLANS + ELEVATIONS</b>				
Date: March 2024	Scale: 1:100 @A1 1:200 @A3	Project No.:	Drawing No.:	<b>B</b>
		<b>2023.022</b>	<b>C11</b>	