
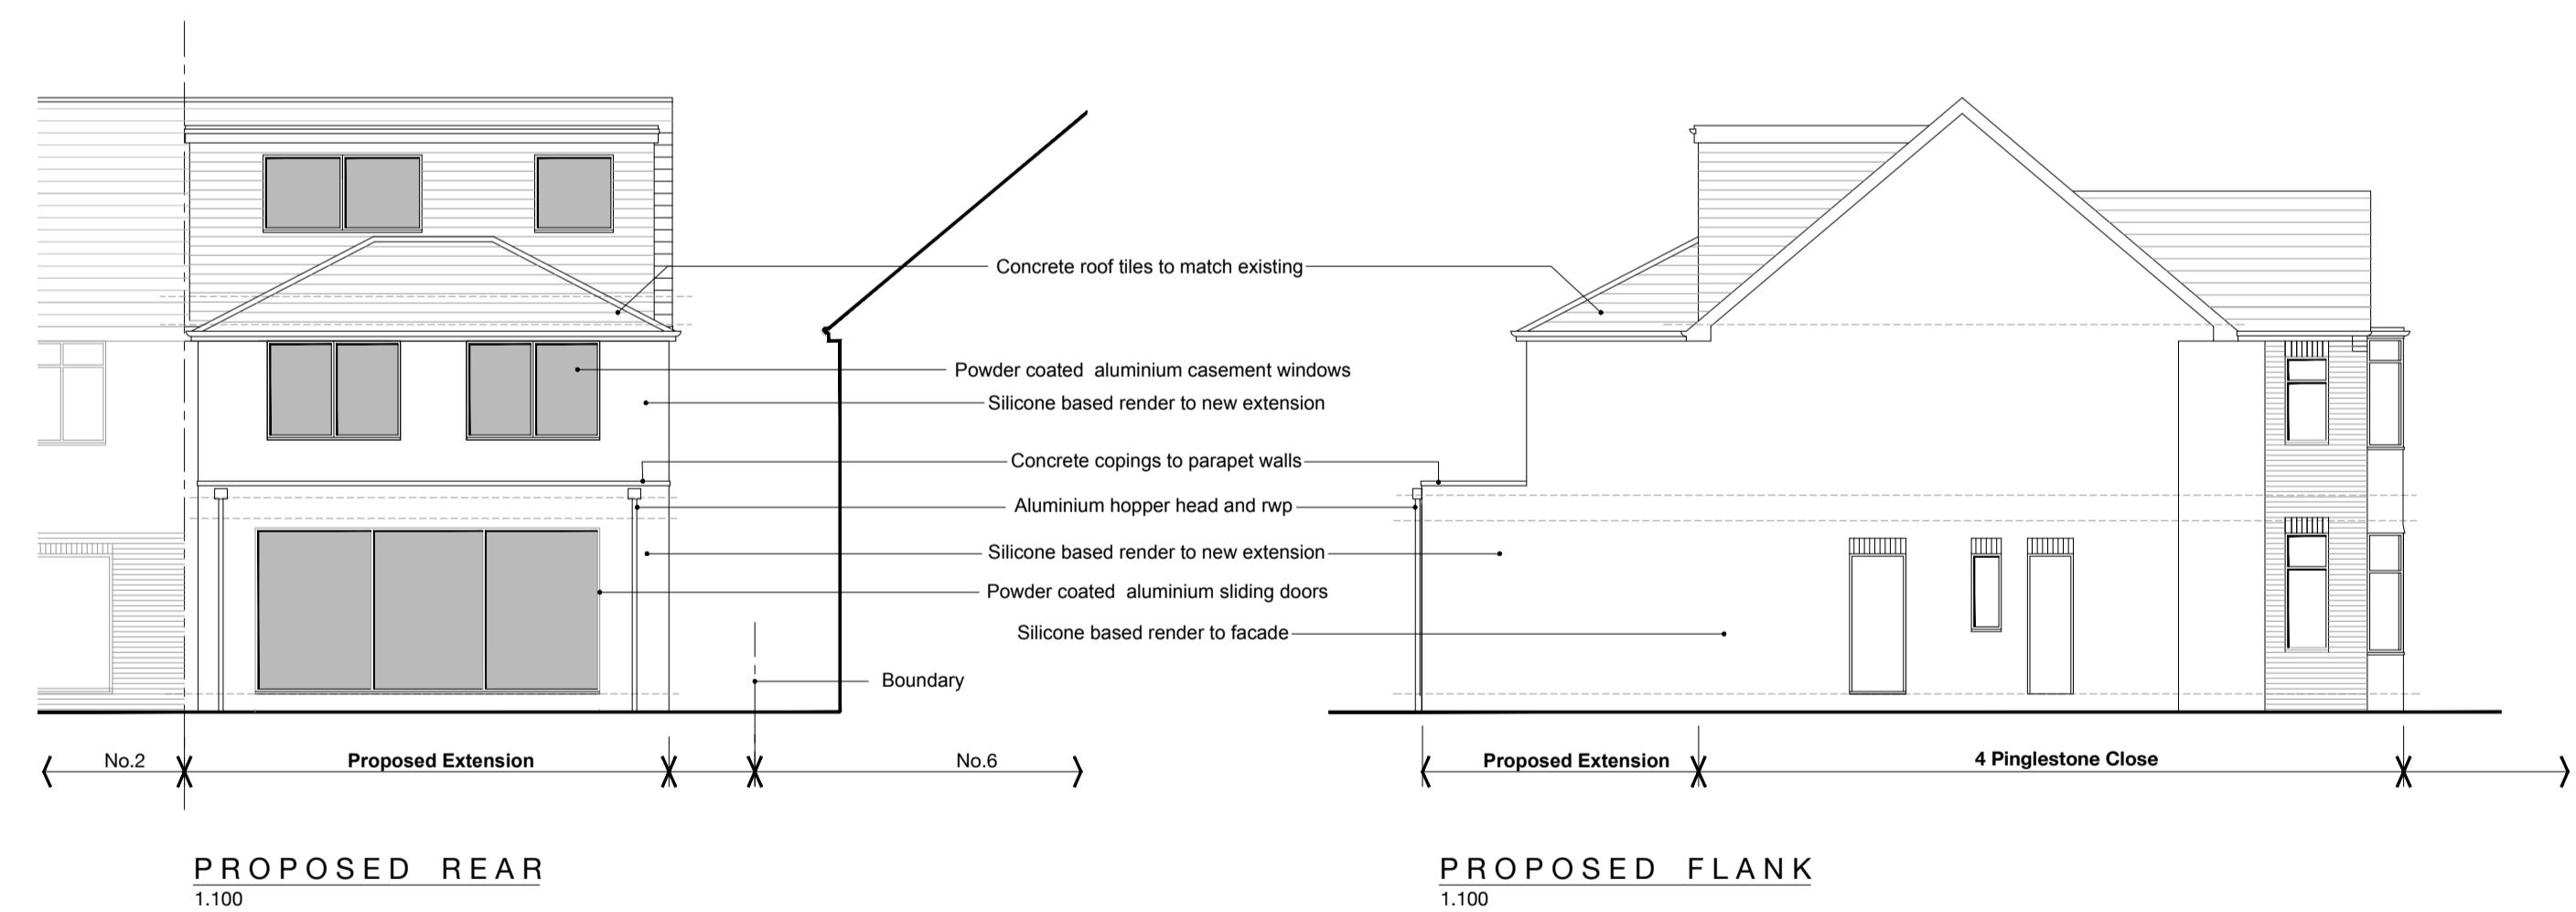


PLANNING

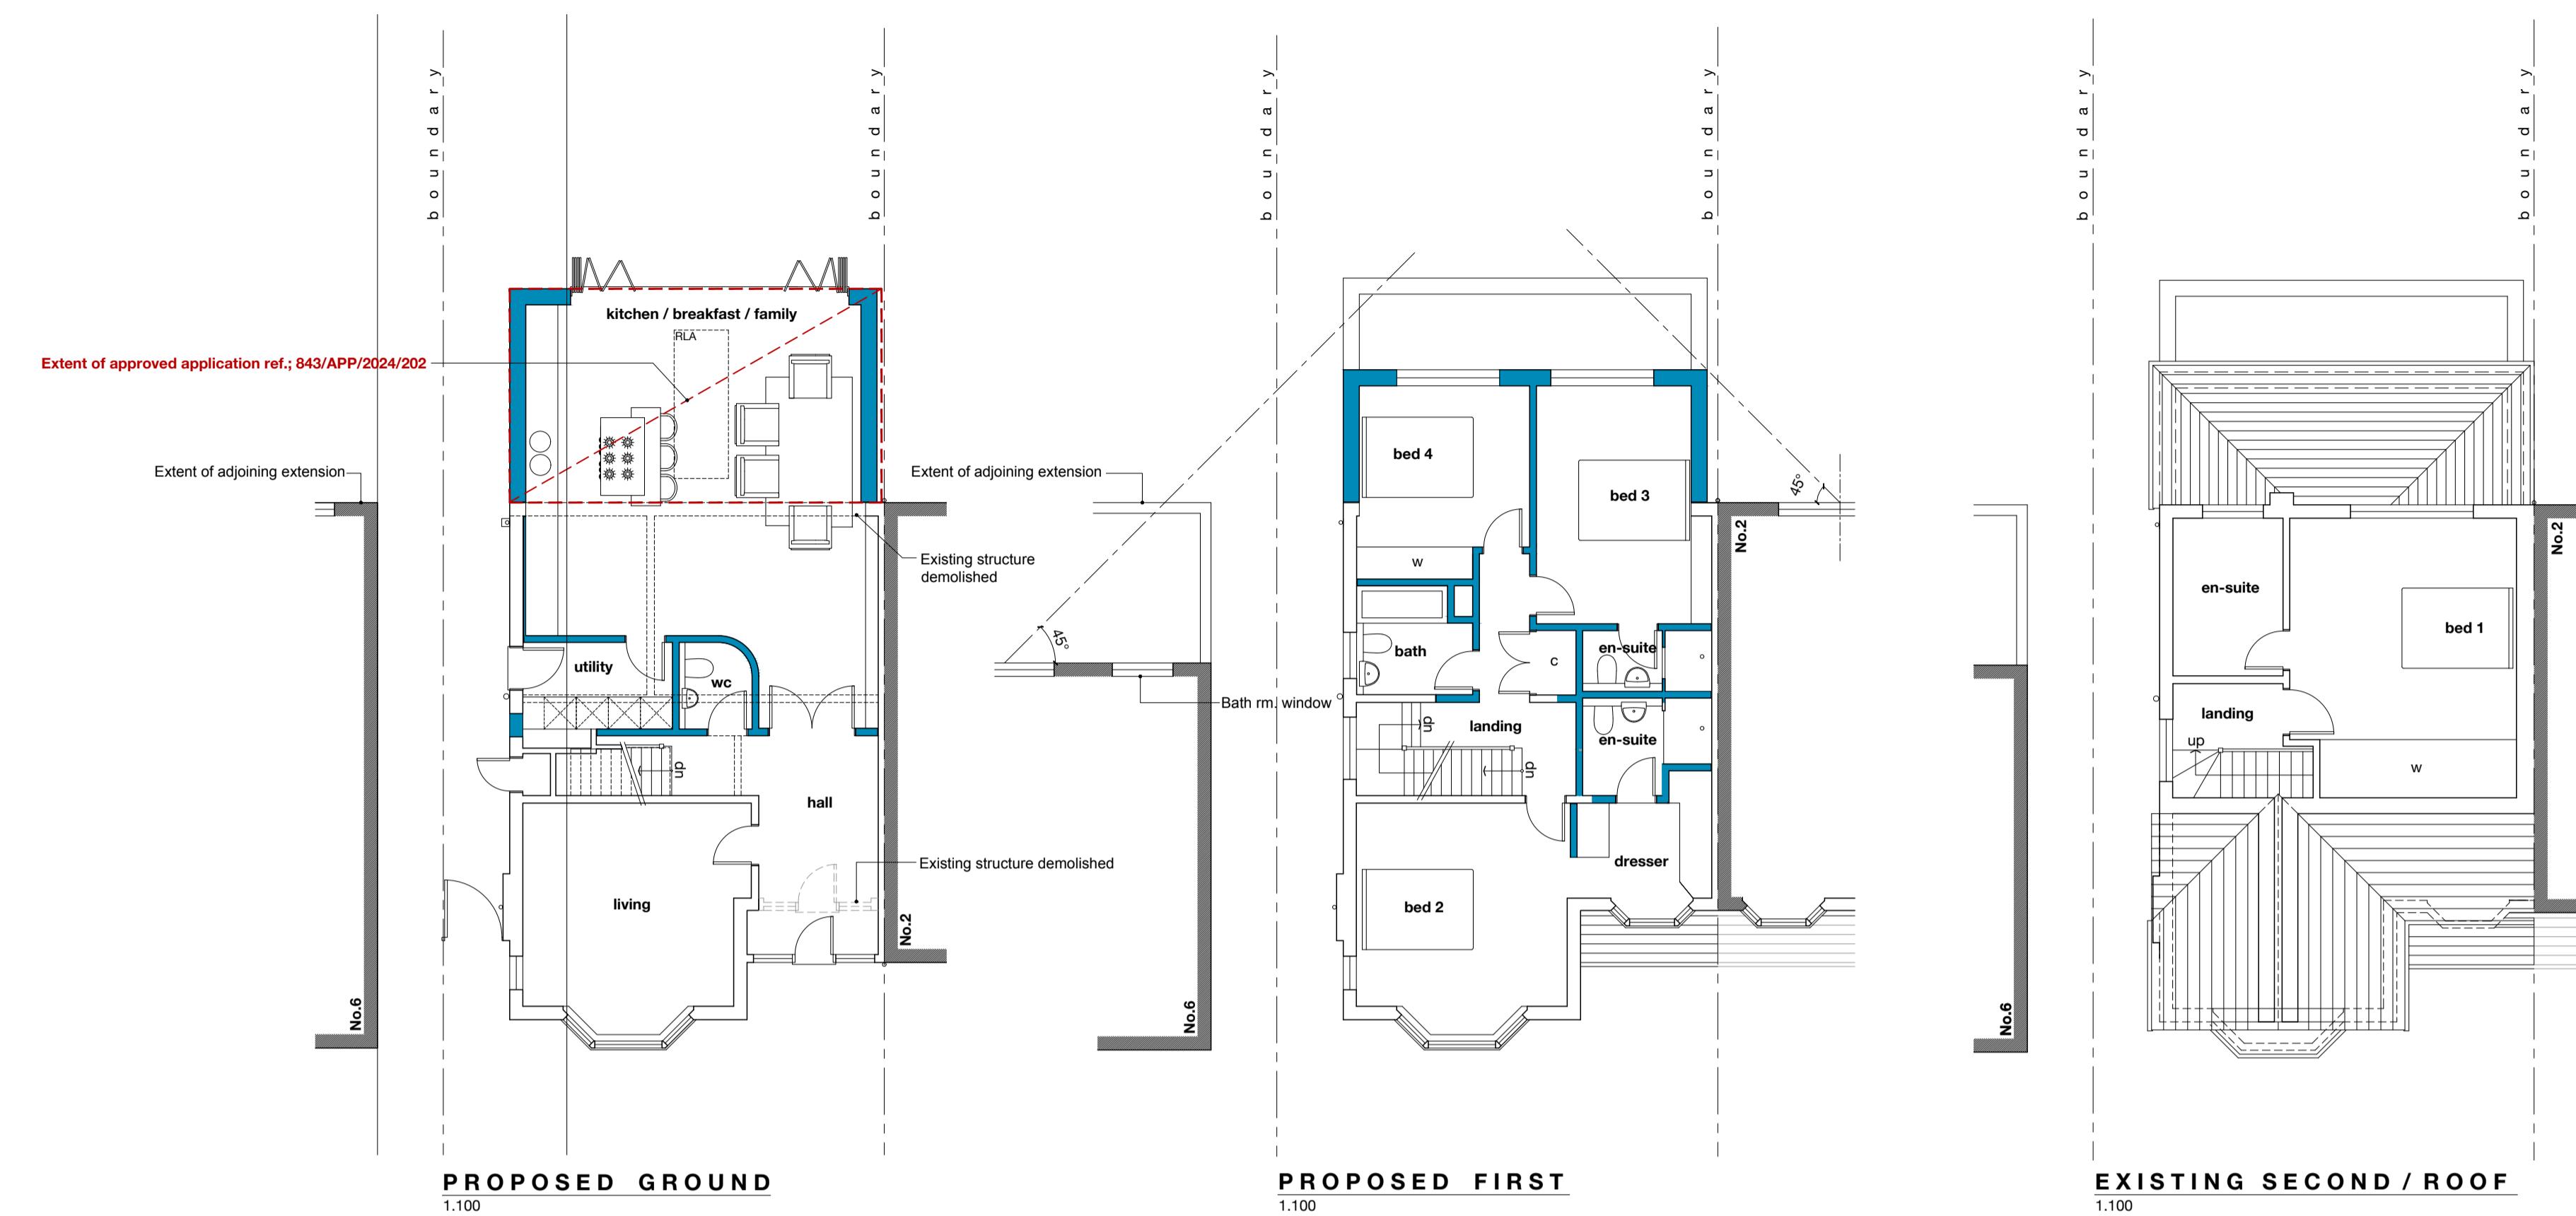

Revision

 Akaal Architecture Ltd
t 07984590178 e kamal@akaalarchitecture.com

drawing notes	
All rights reserved in chapter IV of the Copyright Designs & Patents Act 1988 have been generally asserted. This Drawing must not be scaled; only figured dimensions should be used. If there are any discrepancies, or contradictions between this and other information, it should be brought to the Architect's attention.	
client: J S Dhillon	project: 4 Pinglestone Close, Harmondsworth UB7
drawing title: PROPOSED PLANS + ELEVATIONS	
date: March 2024	
scale: 1:100 @A1 1:200 @A3	project no.: 2023.022
drawing no.: C11	

