

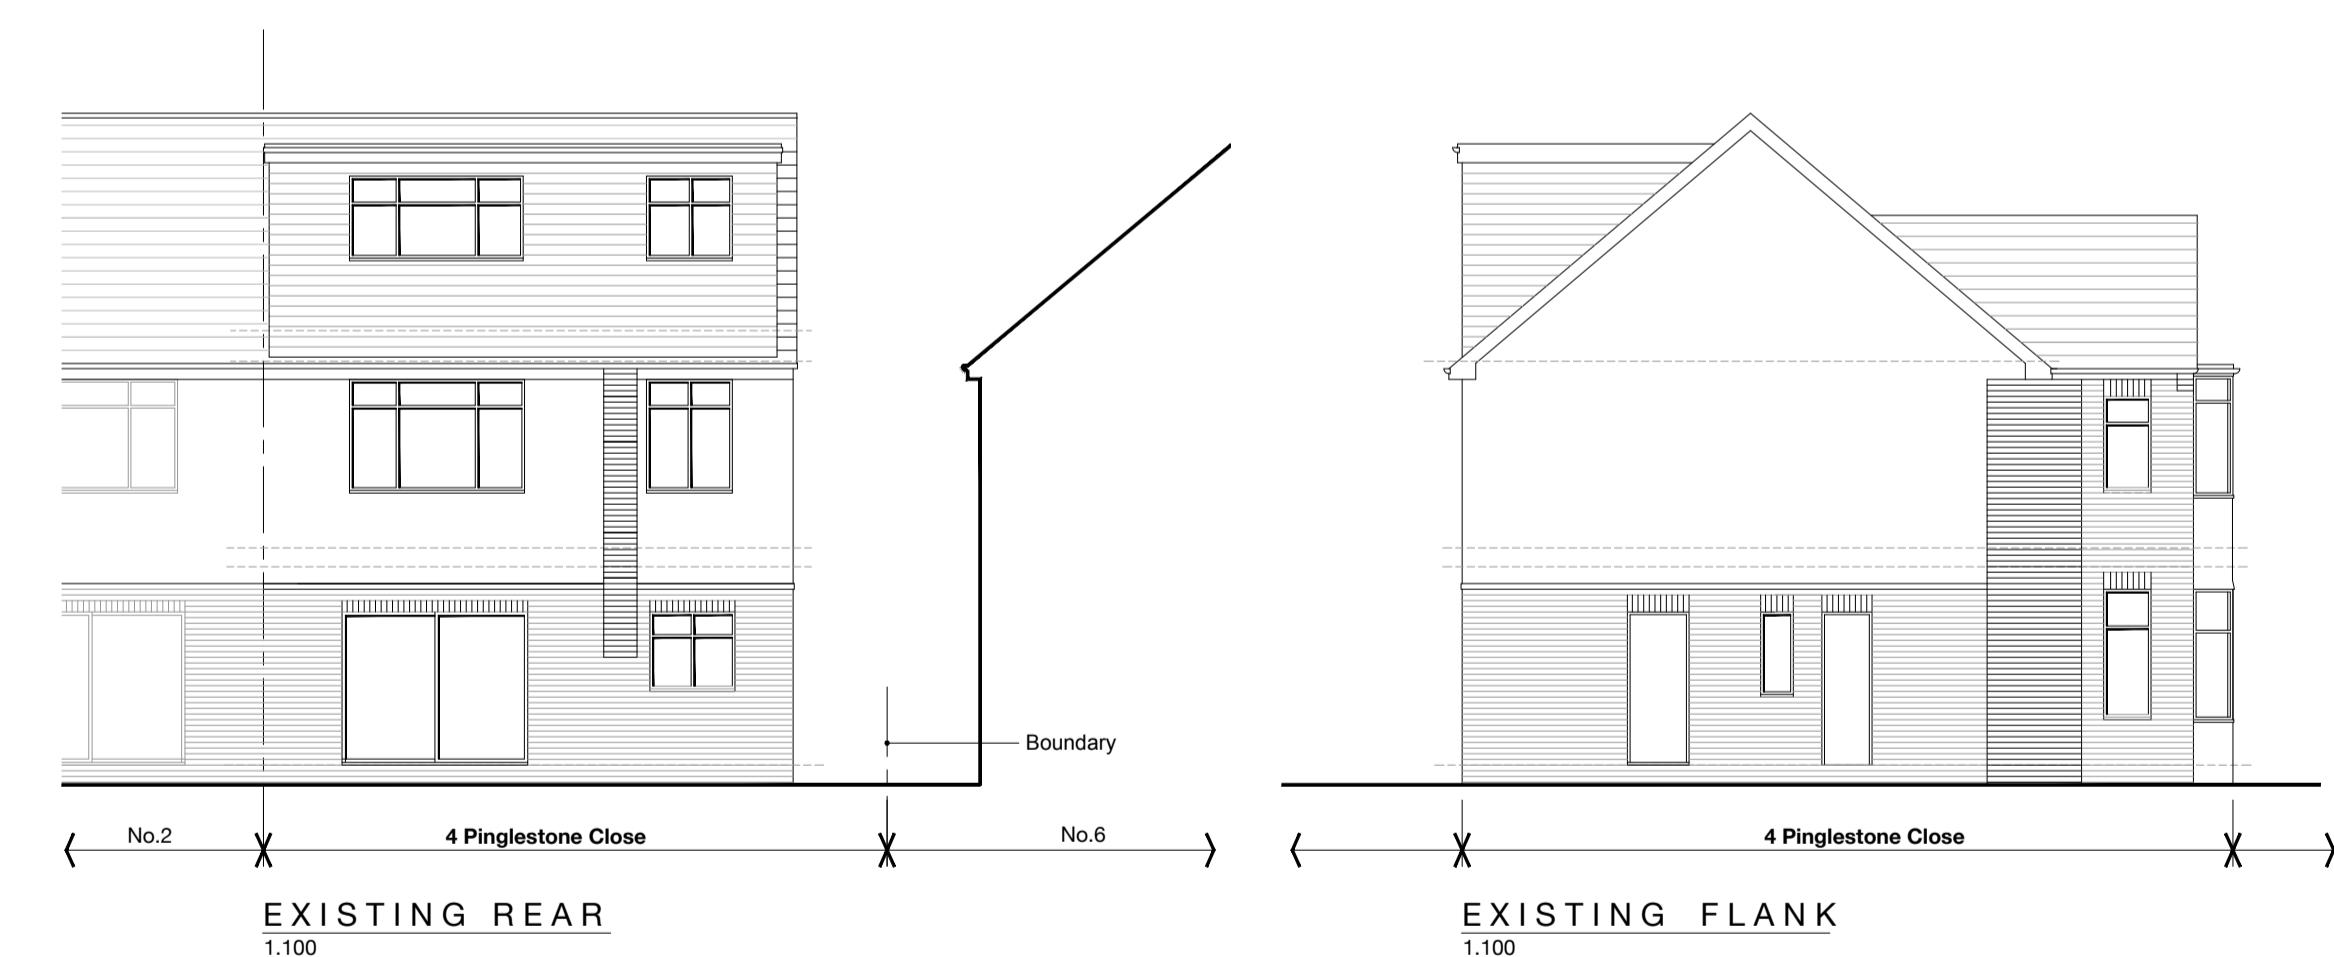


Notes
 All new work shown shaded
 Dotted line denotes demolition
 RLA Roof light above
 W Wardrobe
 C Cupboard

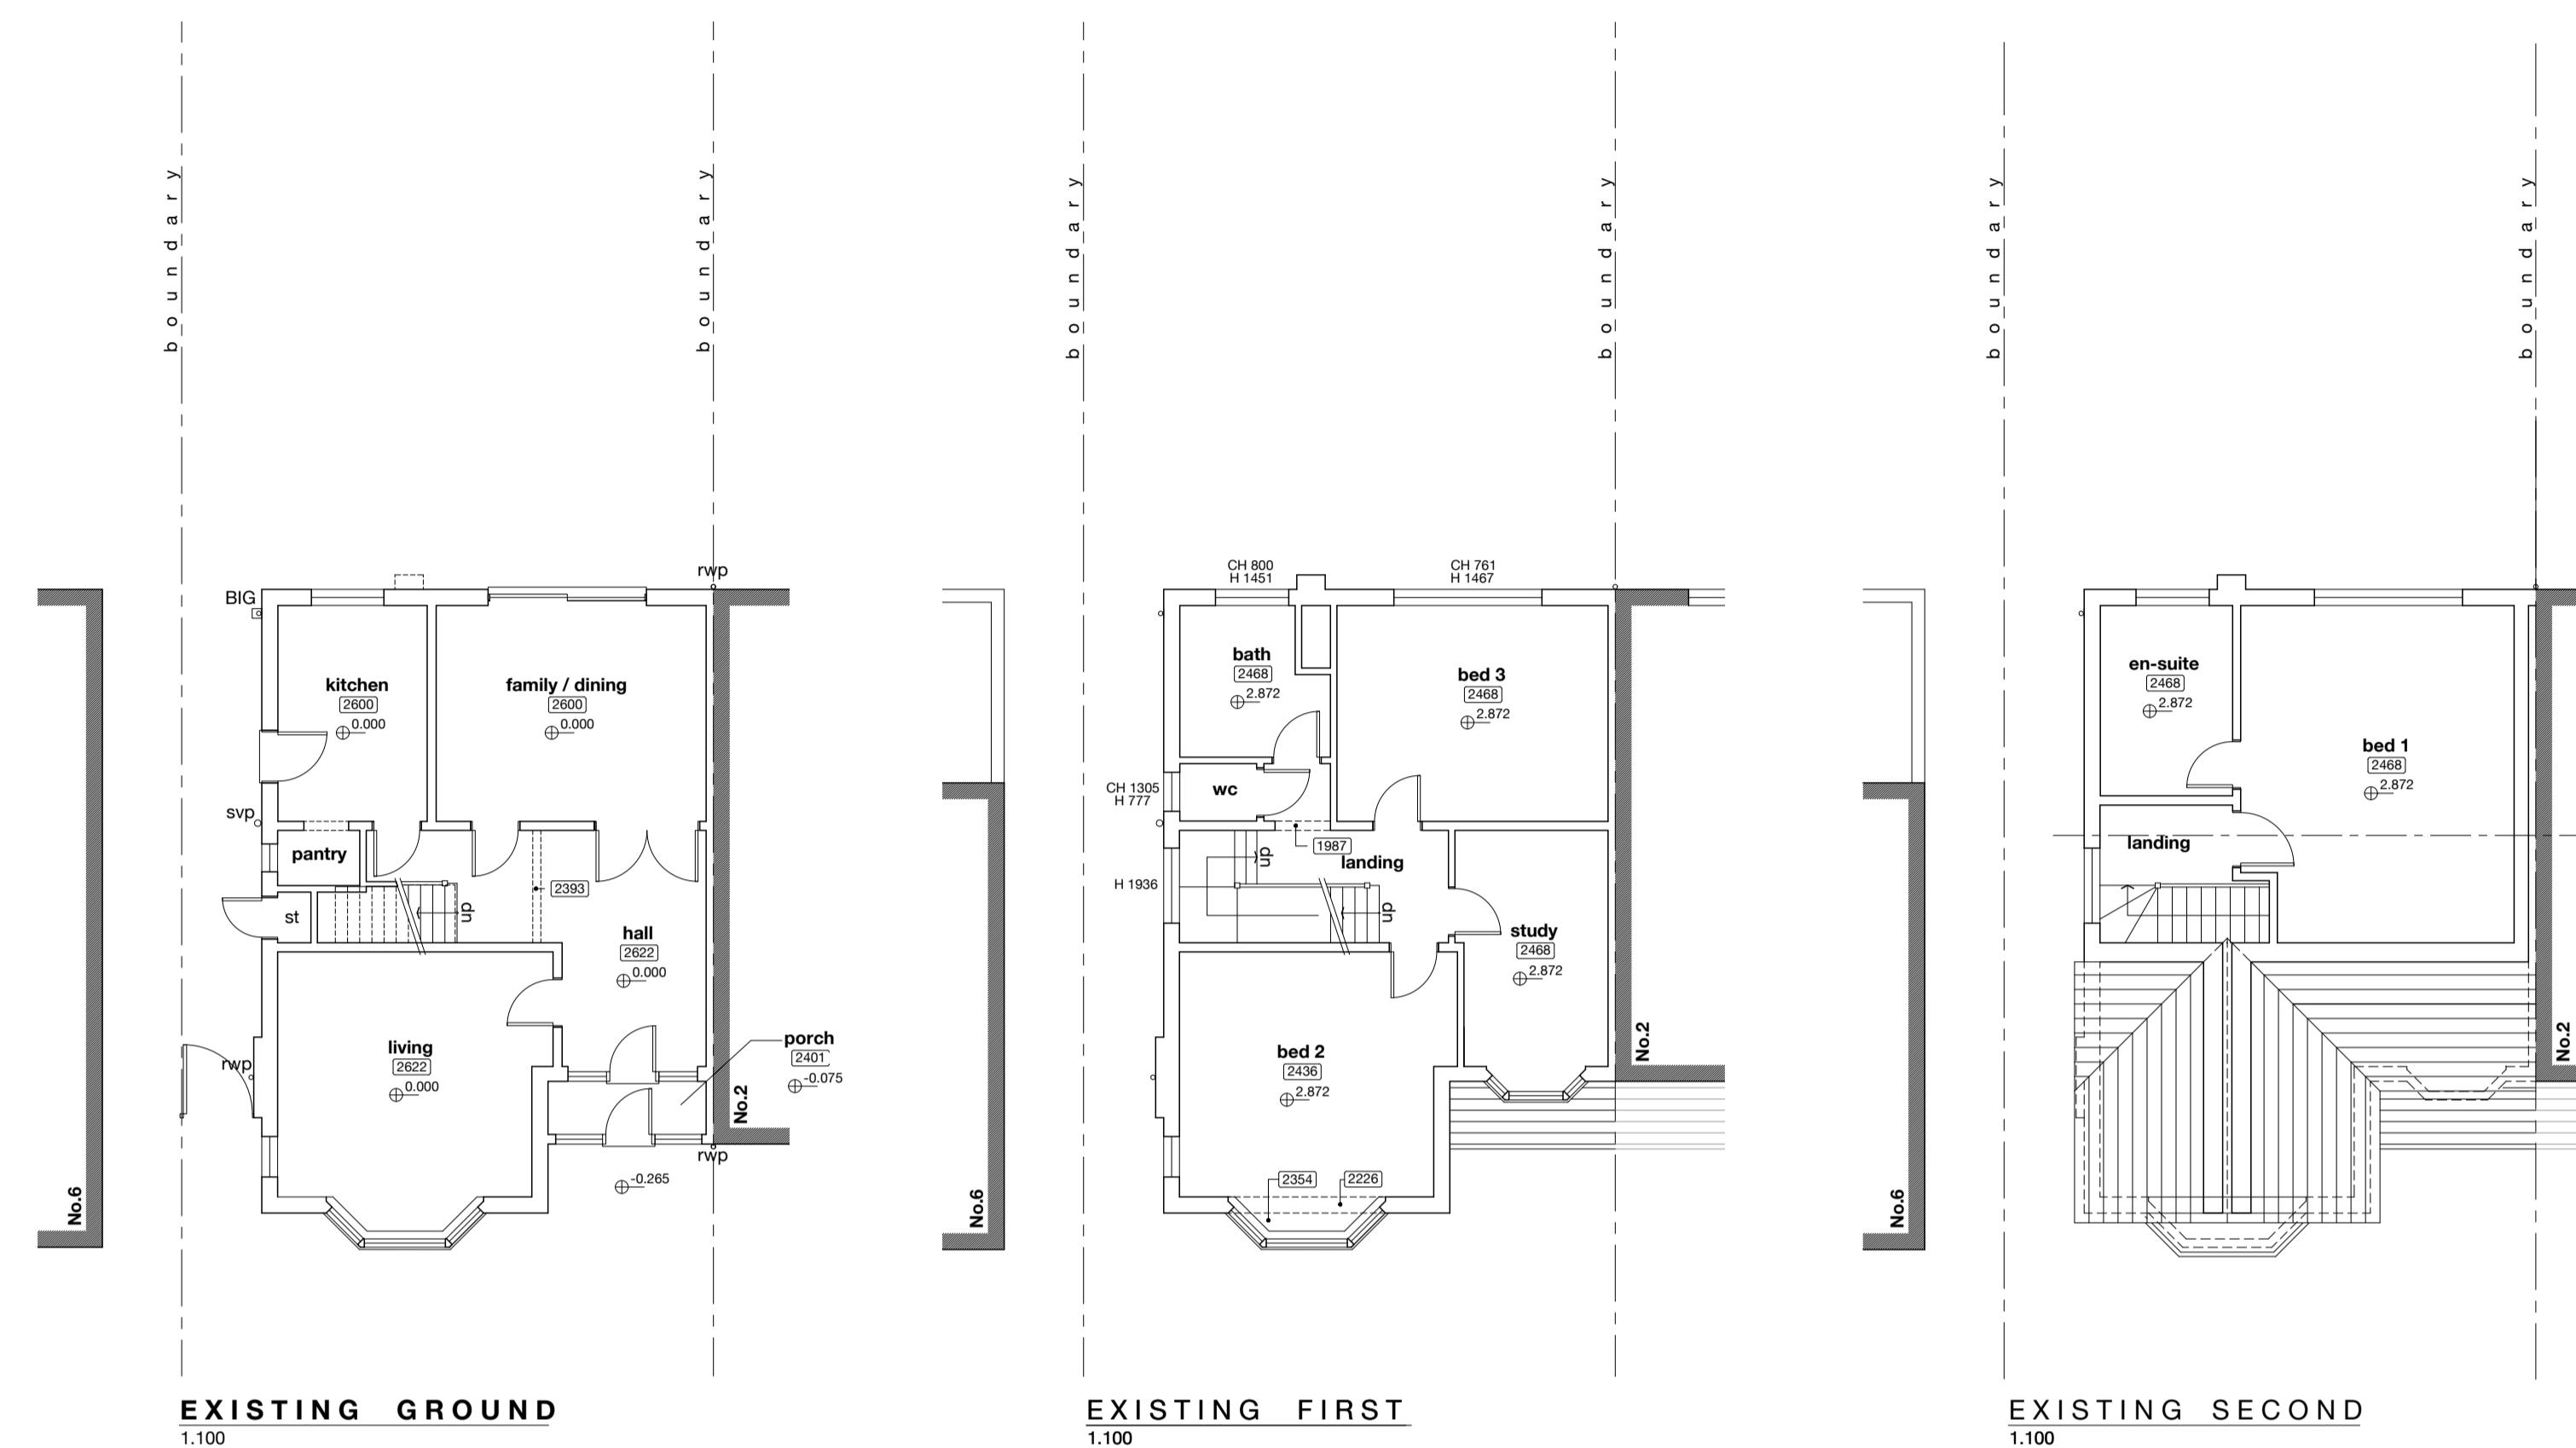

Revision
 1
 2
 3
 4

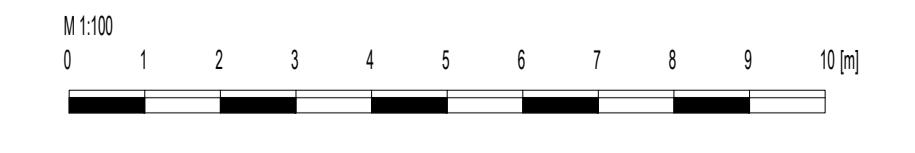

drawing notes
 © Akal Architecture Ltd 2024
 All rights reserved in chapter IV of the Copyright Designs & Patents Act 1988 have been generally asserted. This Drawing must not be scaled; only figured dimensions should be used. If there are any discrepancies, or contradictions between this and other information, it should be brought to the Architect's attention.

client:	project:
J S Dhillon	4 Pinglestone Close, Harmondsworth UB7
drawing title:	
EXISTING PLANS + ELEVATIONS	
date:	scale:
March 2024	1:100 @A1 1:200 @A3
project no.:	2023.022
drawing no.:	S03