
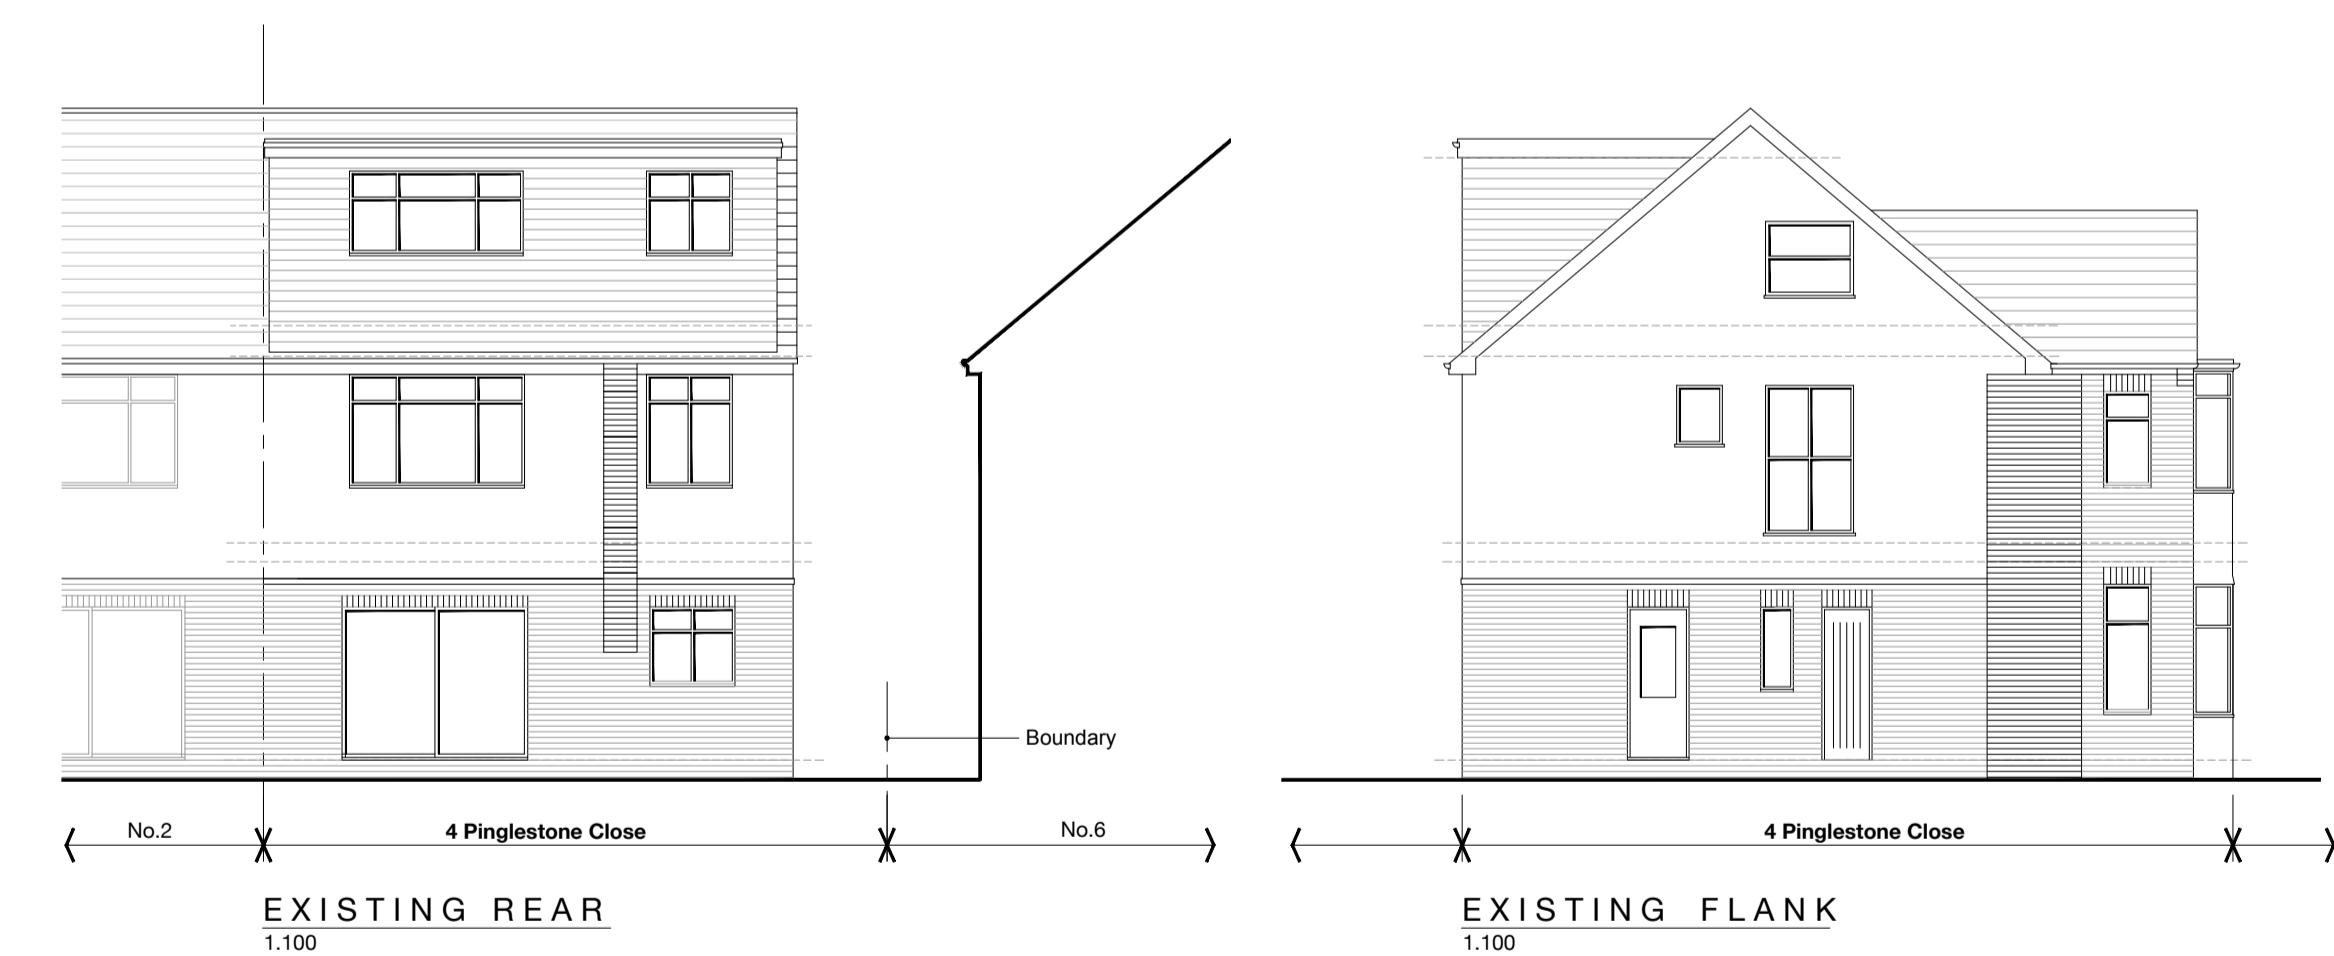


Notes
 All new work shown shaded
 Dotted line denotes demolition
 RLA Roof light above
 W Wardrobe
 C Cupboard

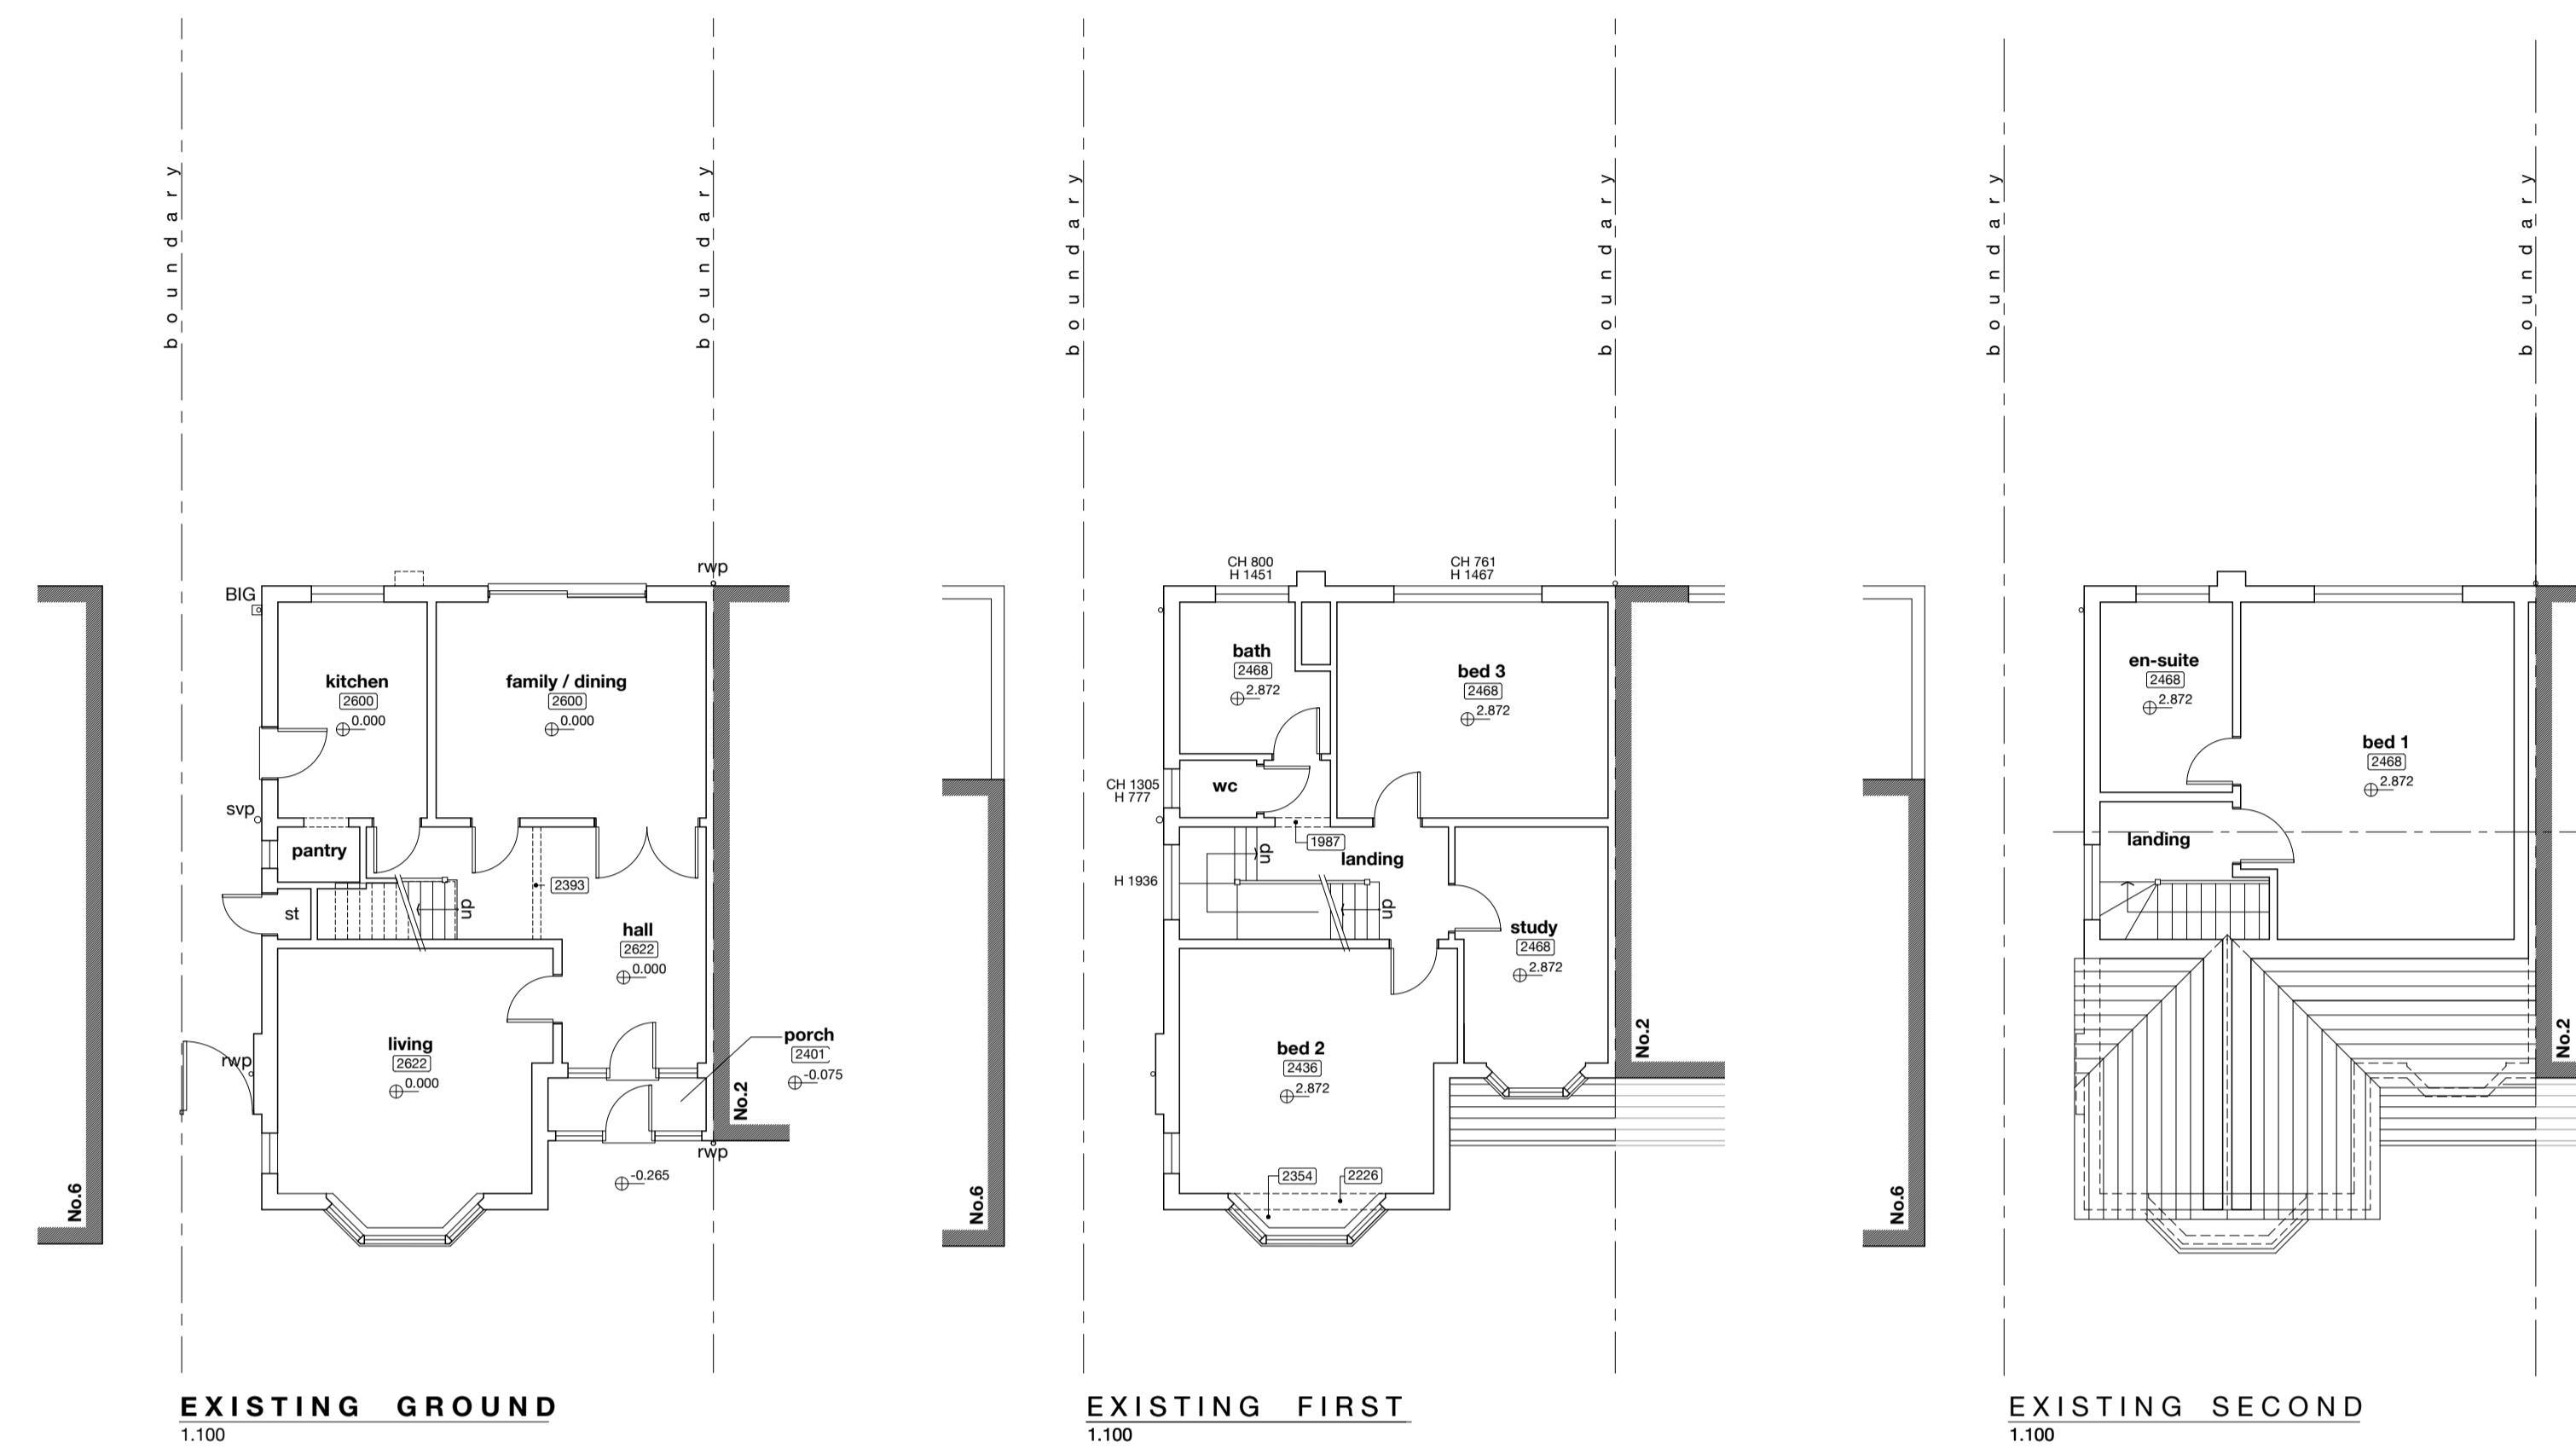

B 29.04.24 KSP Loft landing window added
 A 26.04.24 KSP Landing & wc windows added to flank elevation

Revision

 **Akaal Architecture Ltd**
 t 07984590178 e kamal@akaalarchitecture.com

drawing notes	
All rights reserved in chapter IV of the Copyright Designs & Patents Act 1988 have been generally asserted. This Drawing must not be scaled; only figured dimensions should be used. If there are any discrepancies, or contradictions between this and other information, it should be brought to the Architect's attention.	
client: J S Dhillon	project: 4 Pinglestone Close, Harmondsworth UB7
drawing title: EXISTING PLANS + ELEVATIONS	
date: March 2024 scale: 1:100 @A1 1:200 @A3	
project no.: 2023.022	drawing no.: S03
B	

