



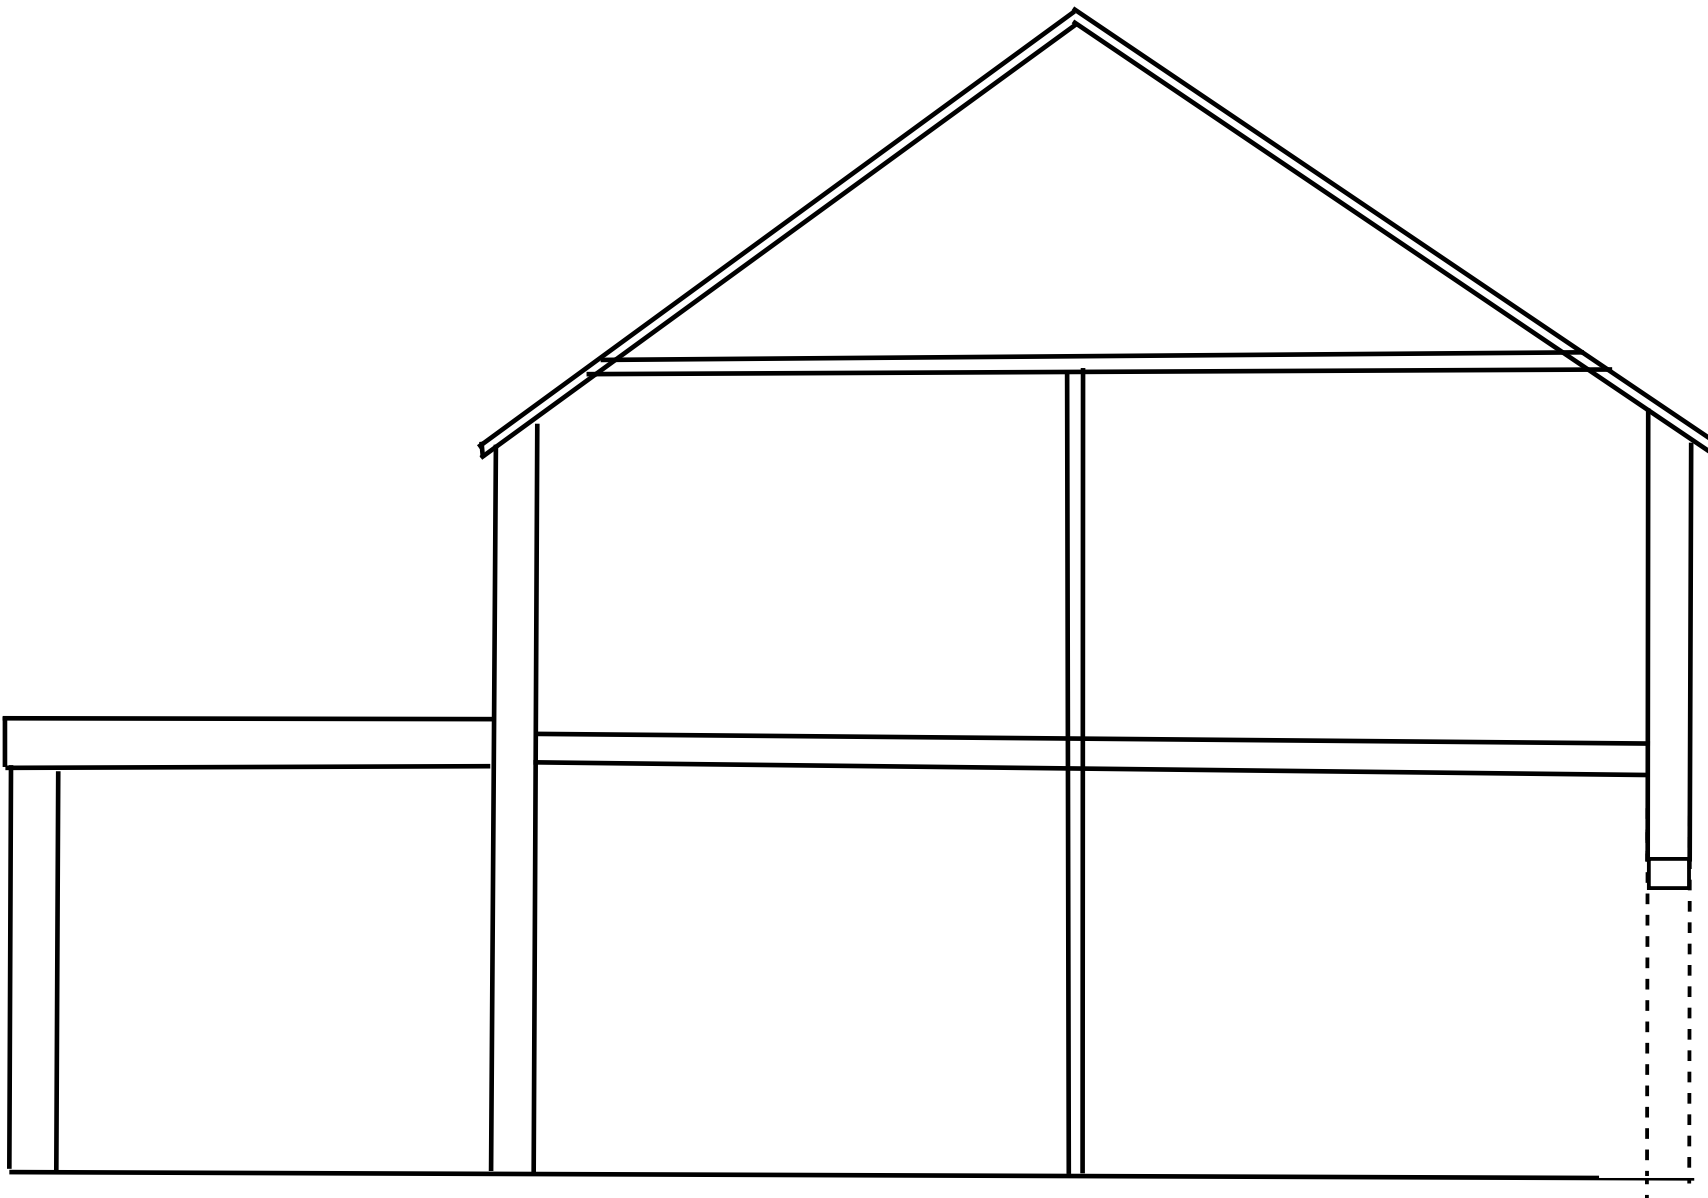

Existing Section A-A

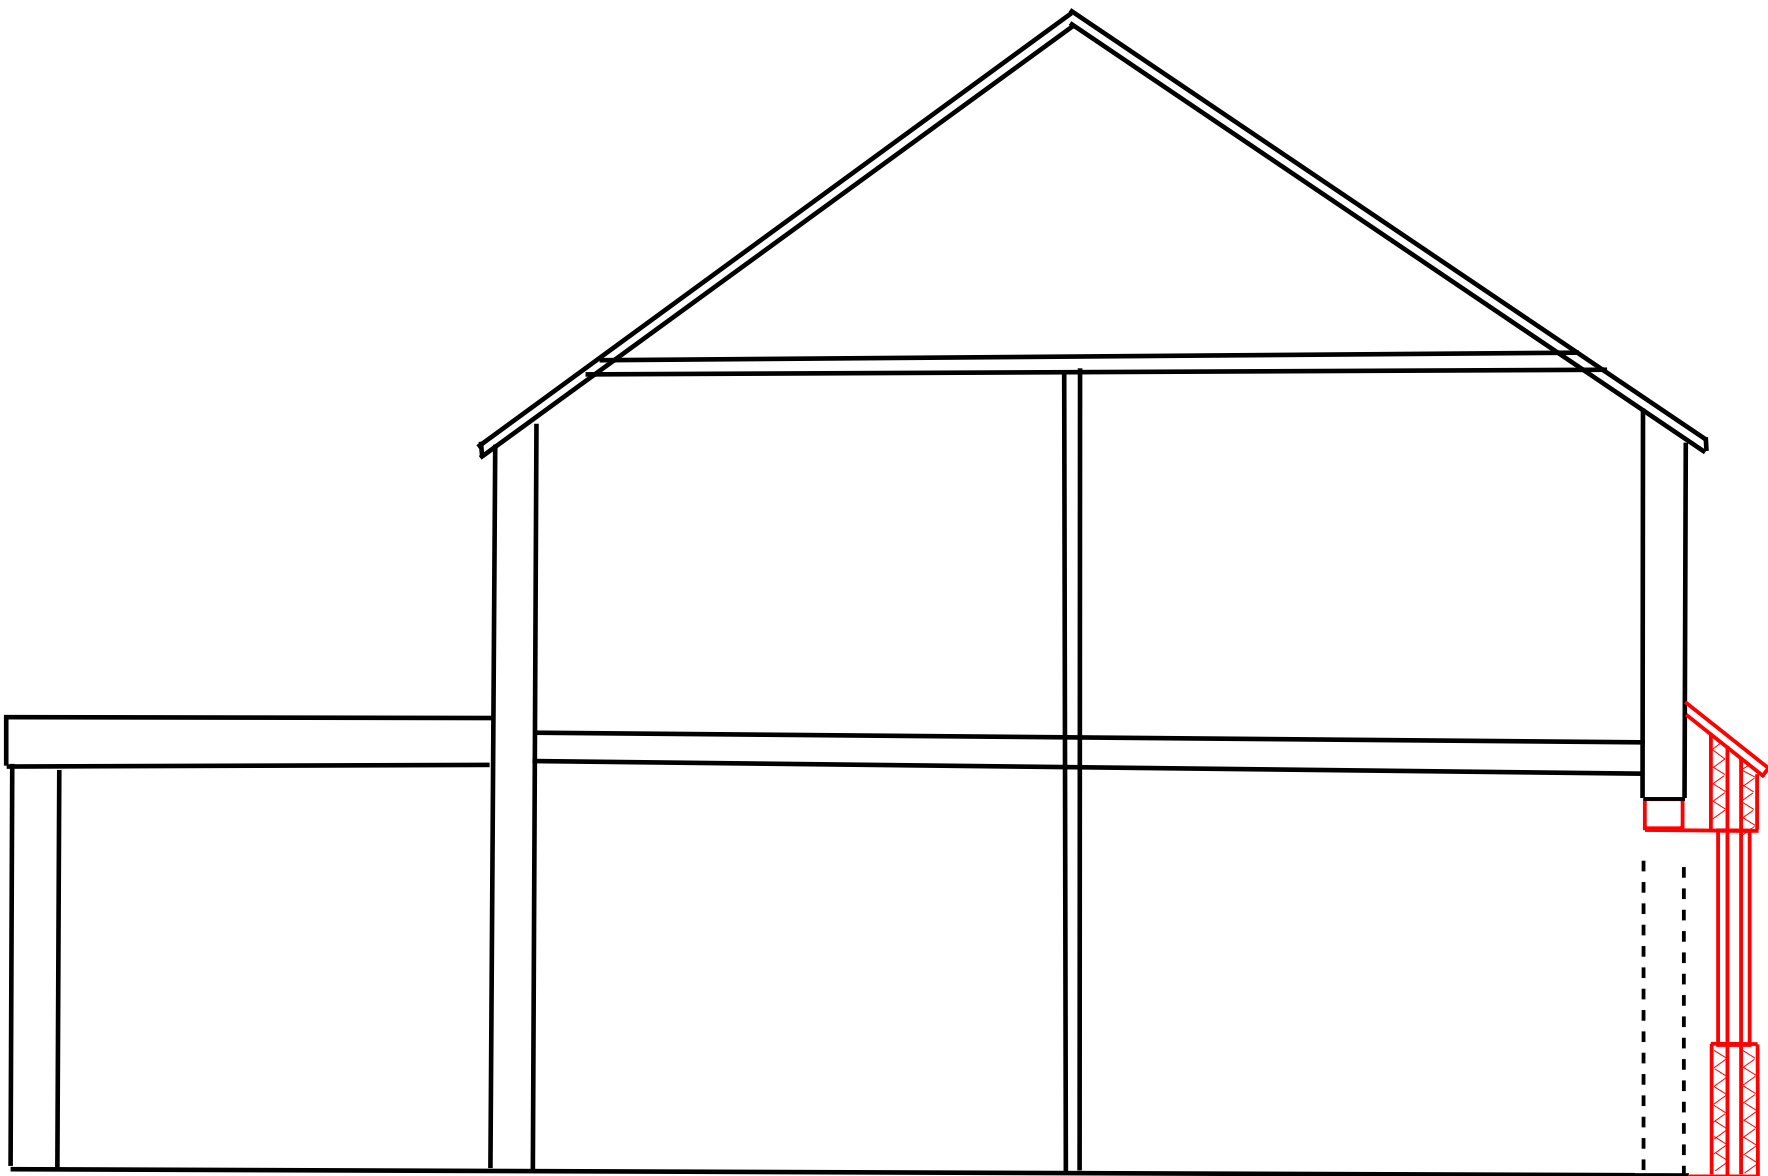

Proposed Section A-A