

Issue:

PLANNING APPLICATION
Not for construction

Notes.

Contractors must verify all dimensions at the site before commencing any work.


No construction work before Local Authority consent, Planning Permission, Building Control approval and structural engineer confirmation.

All structural elements inc. joists, beams and columns to be confirmed by structural engineer.

Any discrepancies to be reported to us.

All drawings are to be read in conjunction with all relevant drawings and specifications.

BLOCK PLAN 1:500

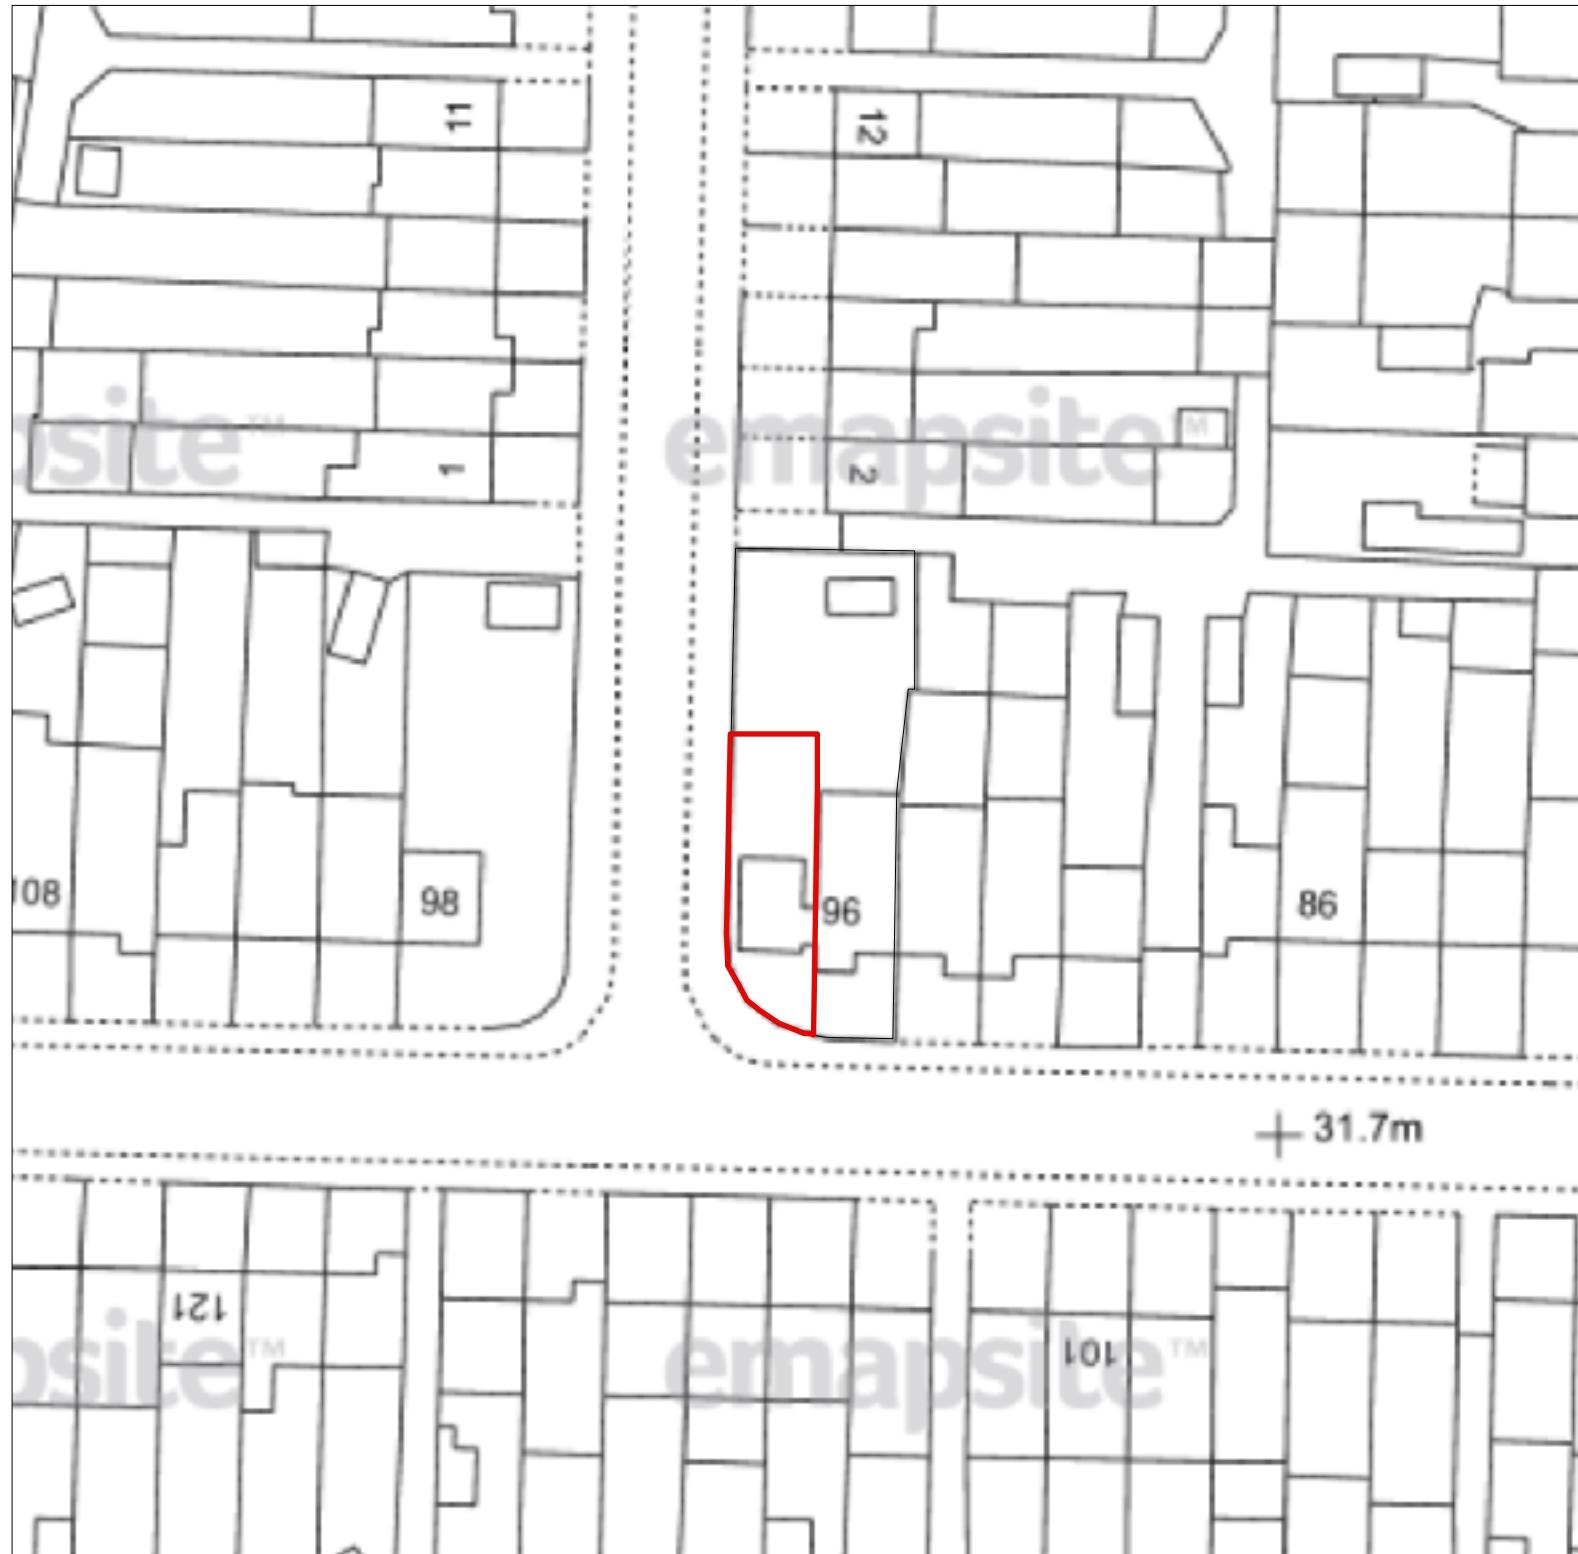

LOCATION PLAN 1:1250



YOUArchitecture Ltd

A 60 Pinkwell Lane, UB3 1PH
M +44 (0) 77 46 60 40 23
T +44 (0) 20 87 56 04 39
E youarchitecture@gmail.com

Project:
Annex 96 Bourne Ave
UB3 1QP

Client:
Mr Khasria

Drawing Title:

Existing Location Plan

Dwg no:	Revision:	Date:
0105-EX-00	A	20.09.2020
Scale:	Drawn by:	Checked by:
1:1250, 1:500 @a3p		R.S.H.