


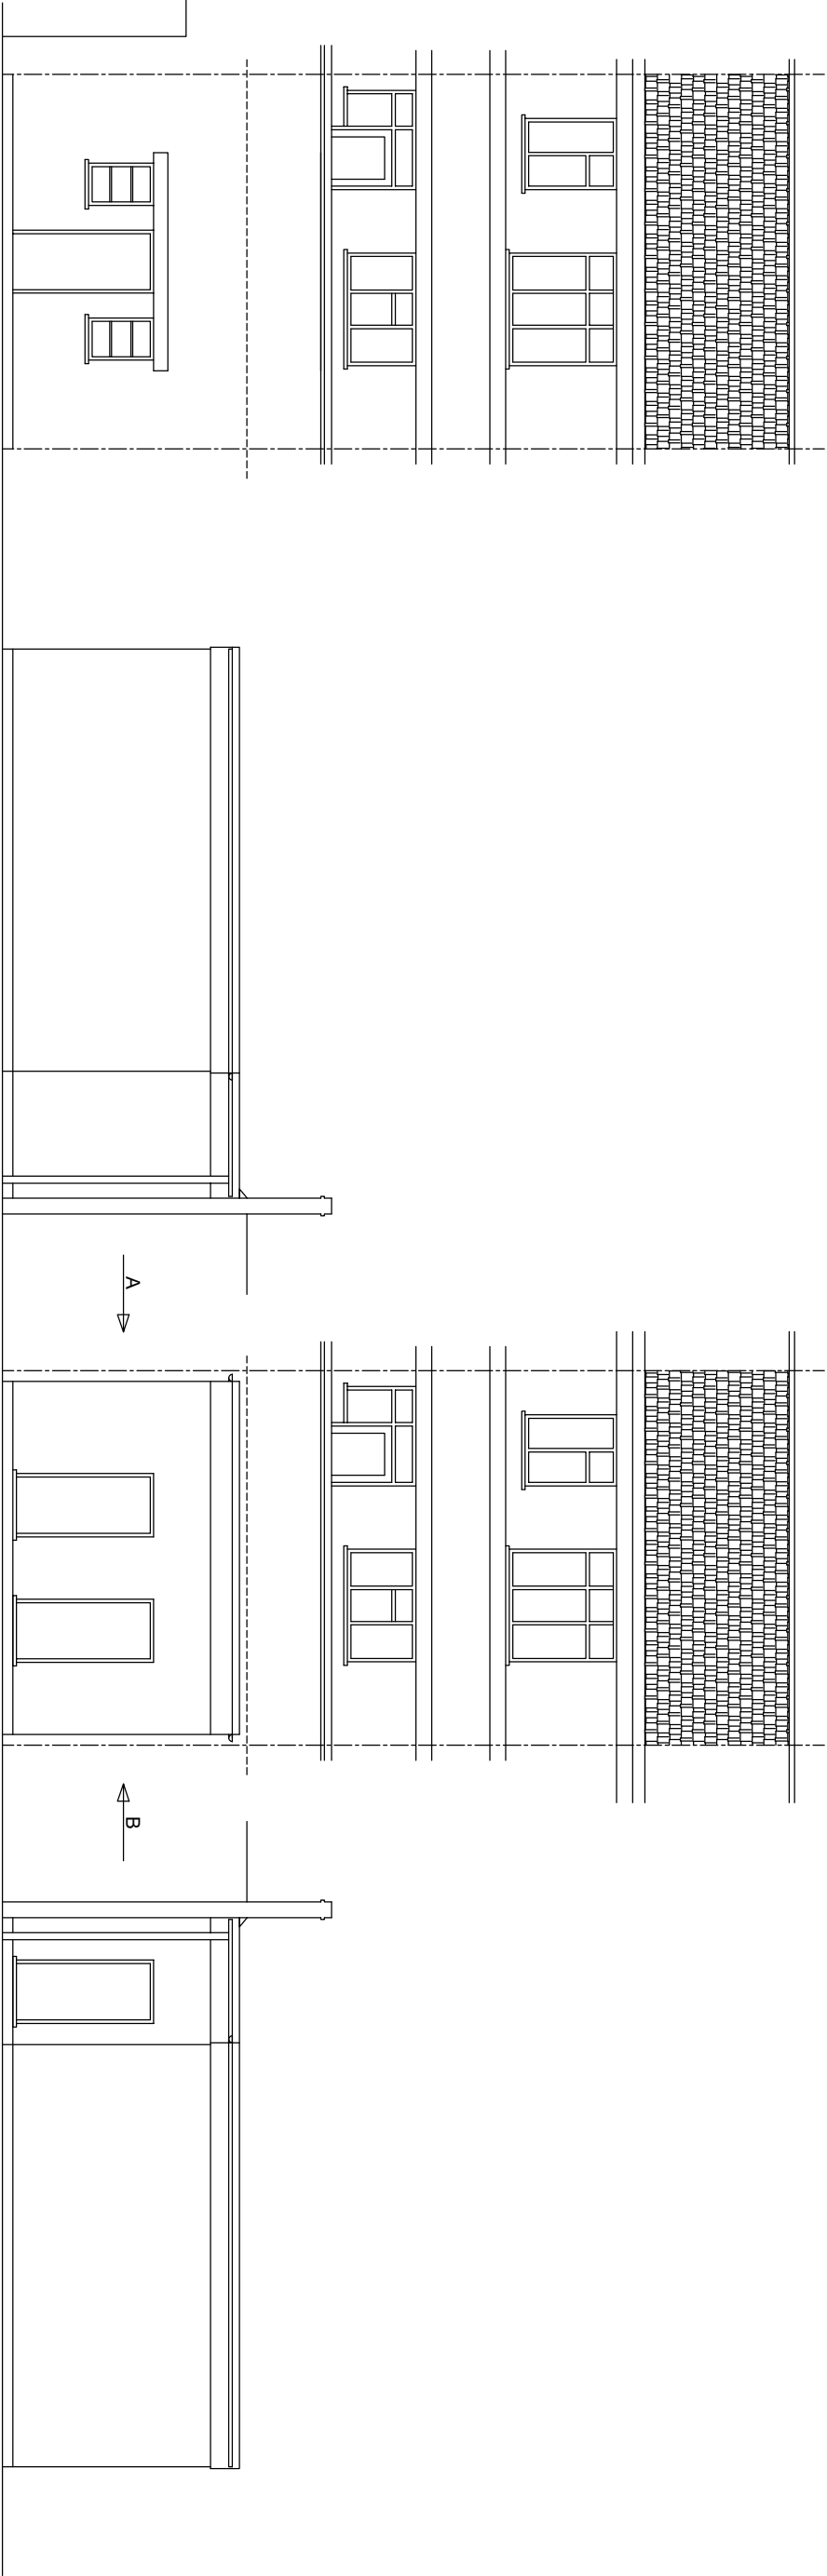


EXISTING REAR ELEVATION

PROPOSED SIDE ELEVATION
(IN DIRECTION OF ARROW B)

PROPOSED REAR ELEVATION

PROPOSED SIDE ELEVATION
(IN DIRECTION OF ARROW A)

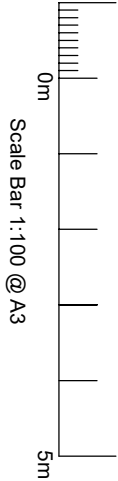

Scale Bar 1:100 @ A3

DRG: No AFZAL 03 (Sheet 2 of 3) - issue A

PROPOSED ELEVATION
AT 72 COLDHARBOUR LANE, HAYES, UB3 3ES

FOR AA1 PROPERTY

MAY 2021