
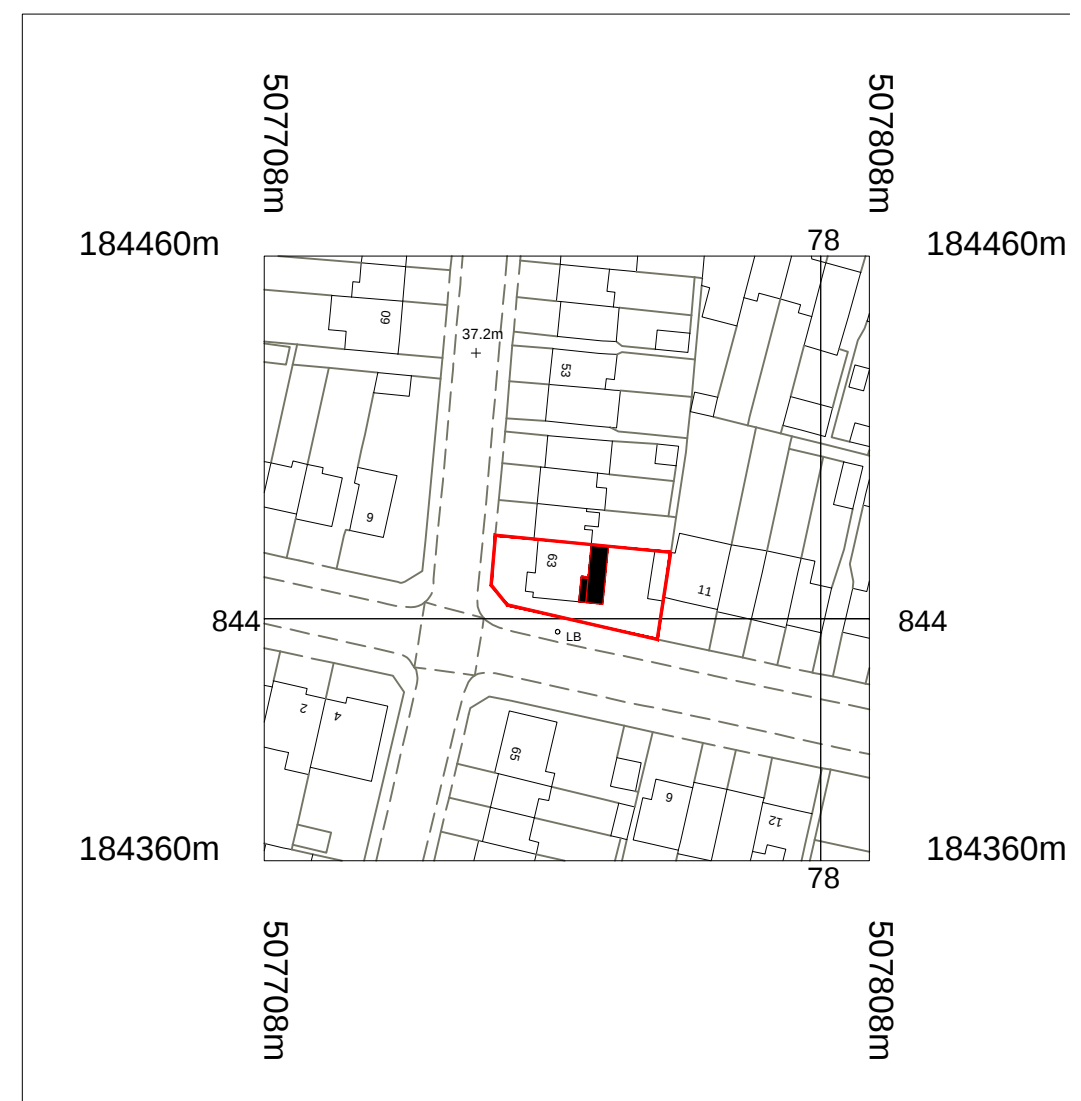


2 LOCATION PLAN - PROPOSED
Scale: 1:1250

PLANNING
15.08.2022

ES ARCHITECTURE ©
TEL 07545278526

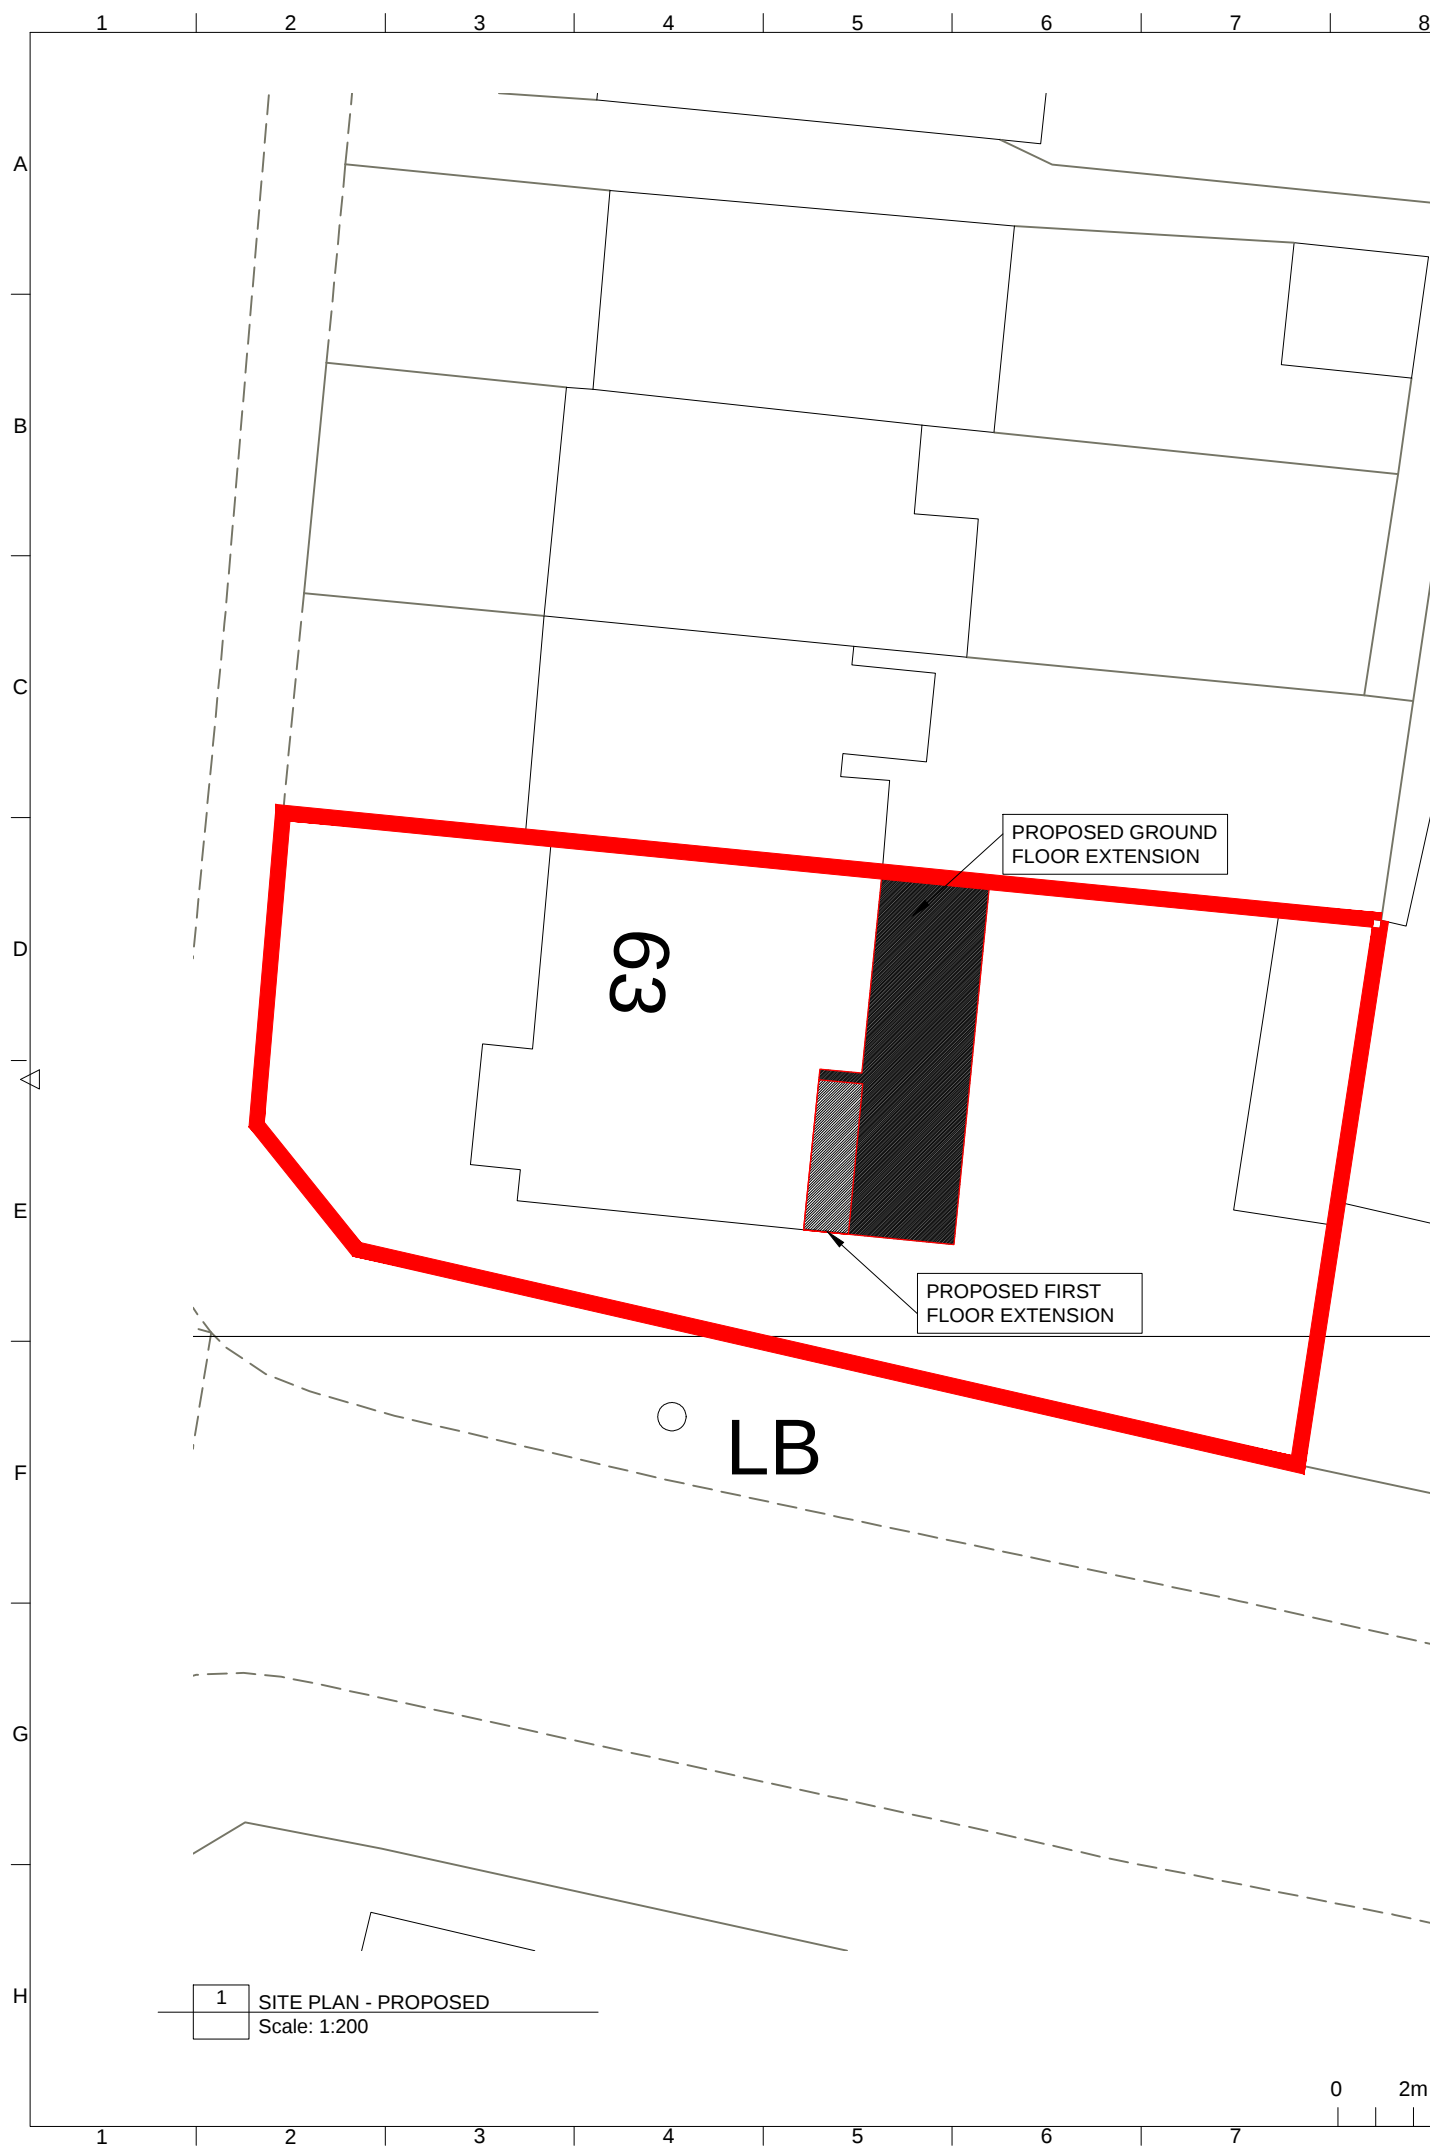

REAR EXTENSION, LOFT CONVERSION AND THE
CONVERSION OF ONE DWELLING INTO TWO
TERRACED DWELLINGS
63 VICTORIA AVENUE, UXBRIDGE, UB10 9AH

PROPOSED SITE / LOCATION PLAN

Scale: 1:200 /1250@ A3 AUG 2022 Dwg. 22/039_PO

RevNo	Revision note	Date	Signature	Checked
-------	---------------	------	-----------	---------

