


4NW Ground Floor Extension

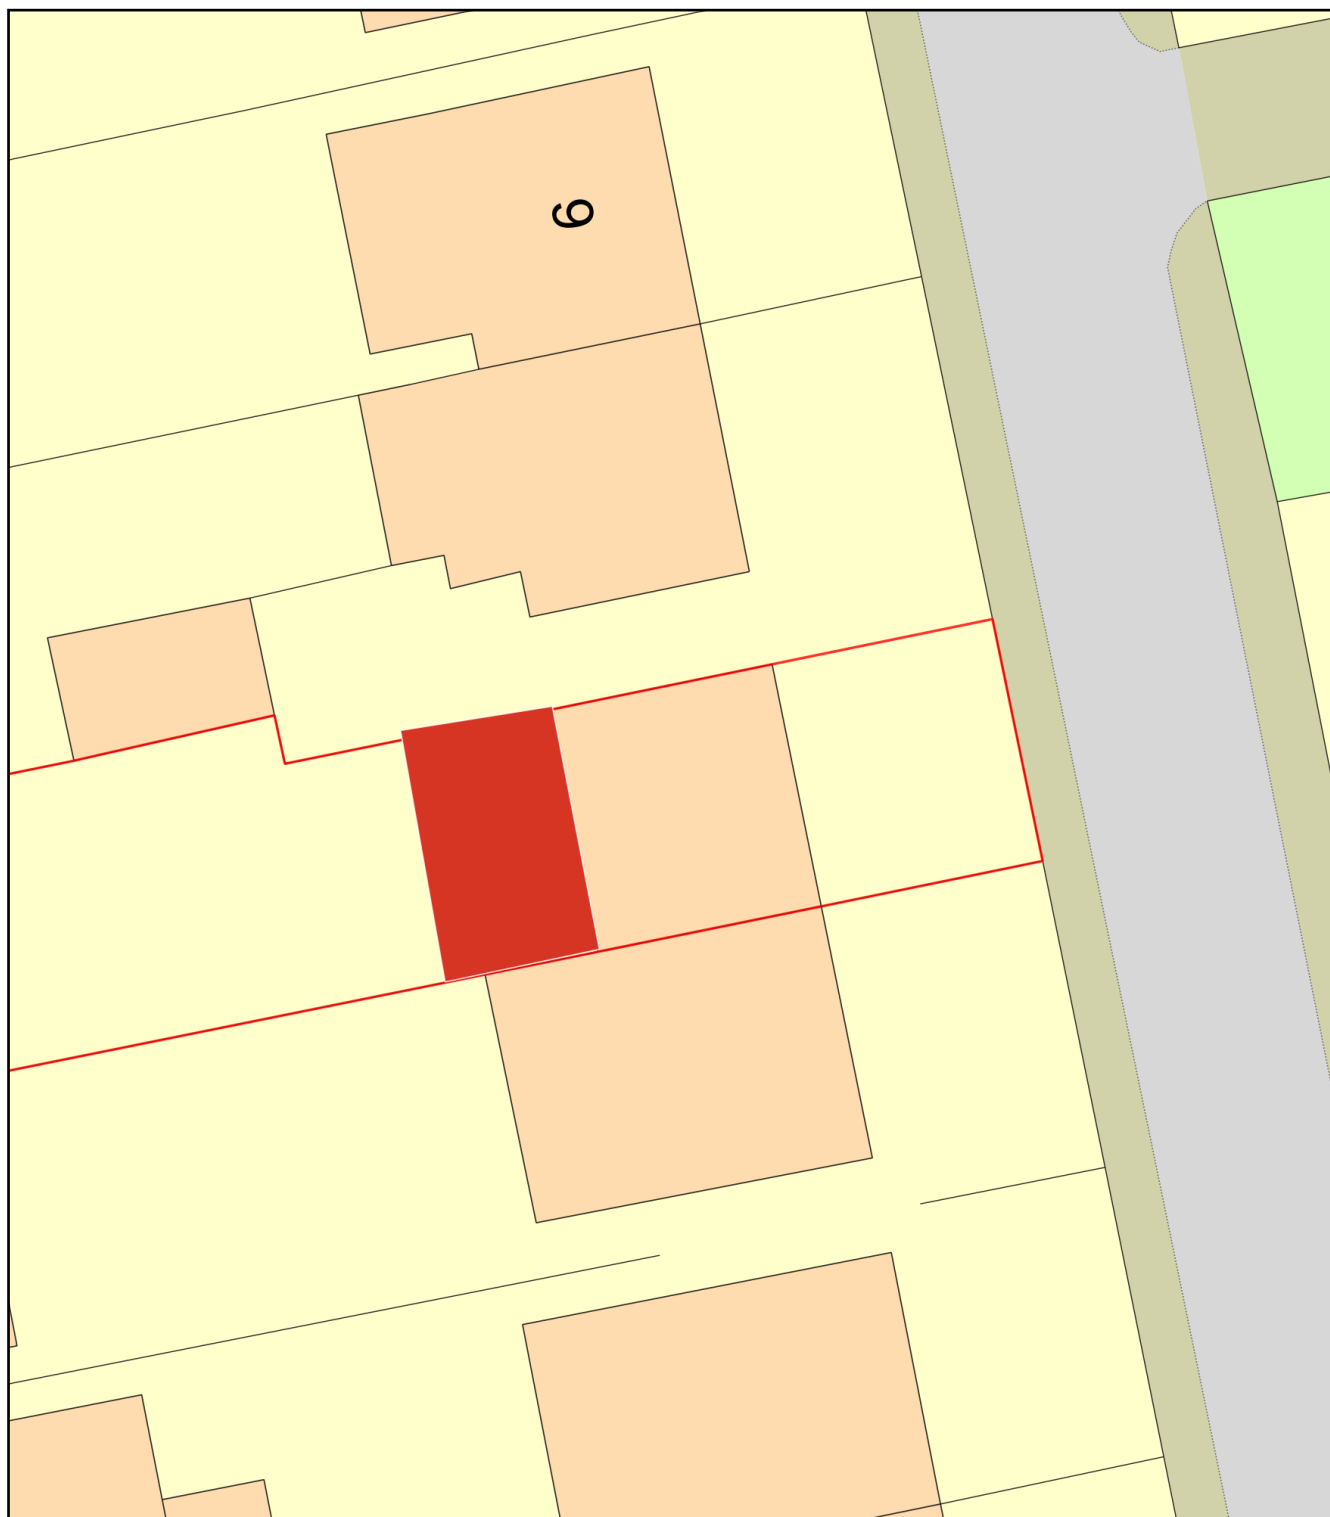

0 10
Metres



Plan Produced for: Savio Carvalho

Date Produced: 27 May 2025

Plan Reference Number: TQRQM25147221947258

Scale: 1:200 @ A4