


PROPOSED SINGLE
STOREY OUTBUILDING
TO BE USED AS A
STORAGE

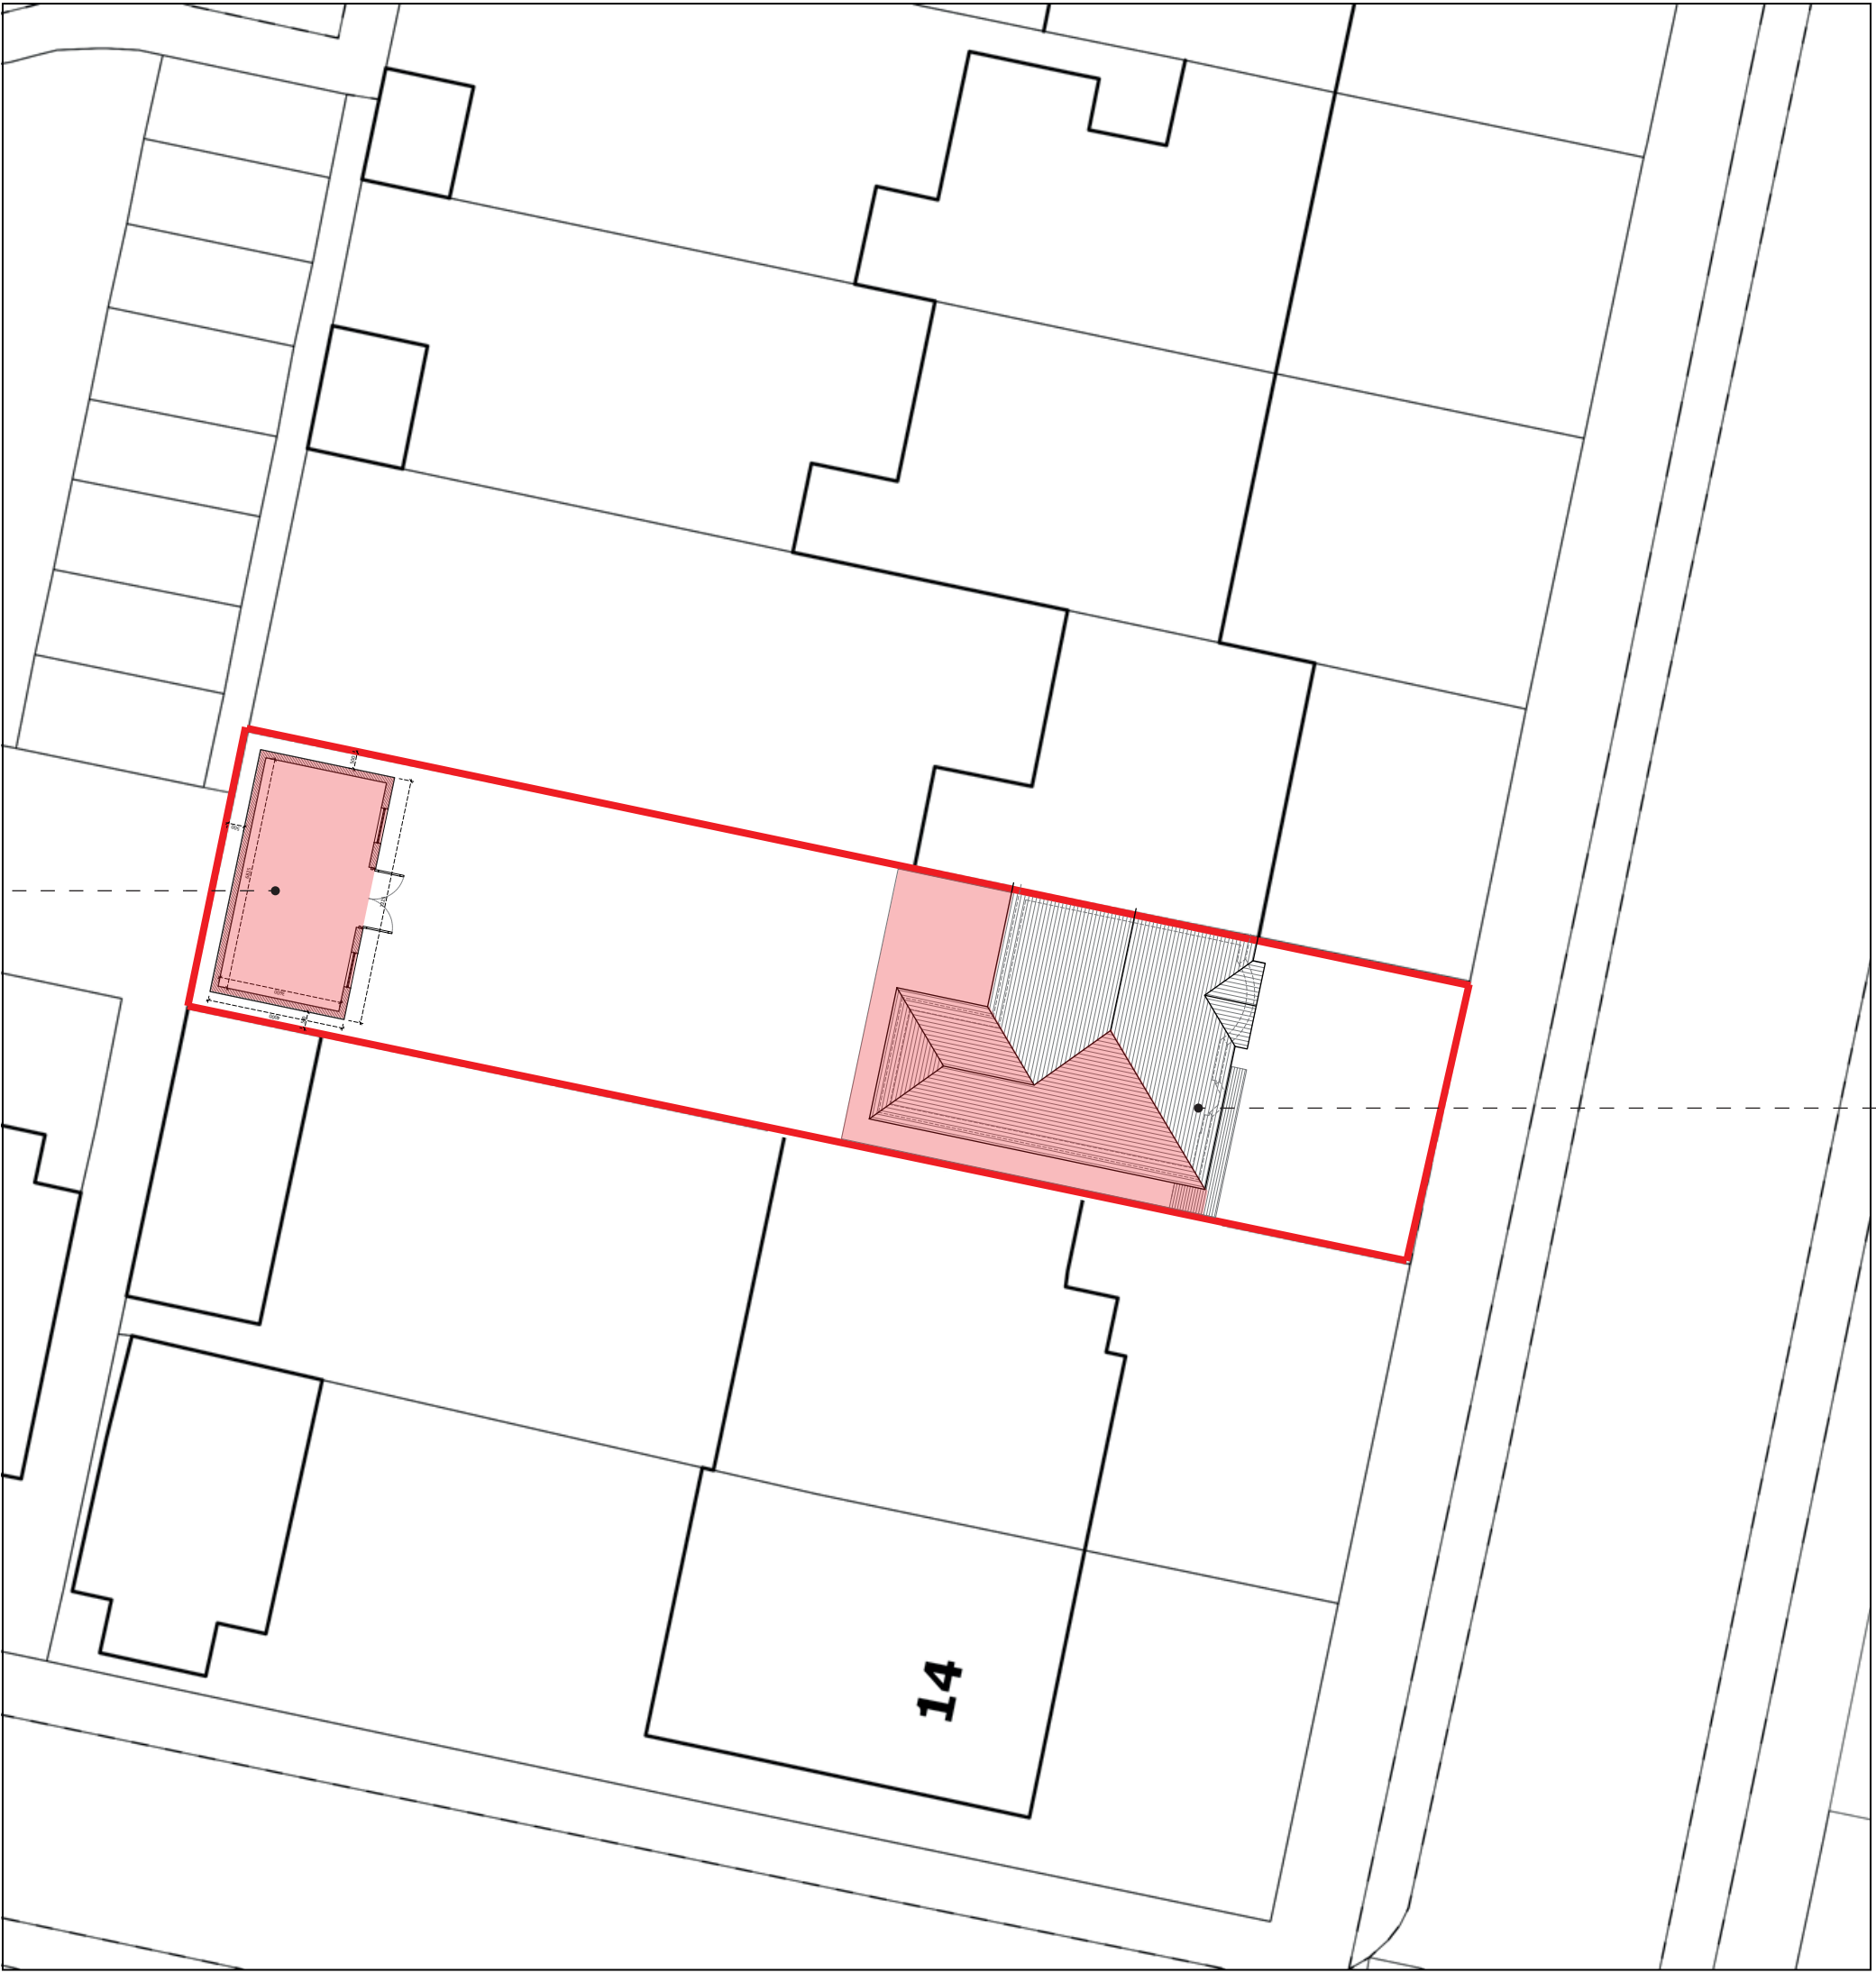

PROPOSED ERECTION
OF DOUBLE STOREY SIDE
TO REAR EXTENSION
WITH GROUND FLOOR REAR
EXTENSION

PROPOSED SITE BLOCK PLAN
SCALE 1:200
SITE BOUNDARY :
PROPOSED :



NOTES:

- DO NOT SCALE FROM THIS DRAWING, ANY DIMENSIONS SHOWN ARE INDICATIVE ONLY AND ARE SUBJECT TO VERIFICATION ON SITE.THE CONTRACTOR IS TO SET OUT, CHECK AND COORDINATE ALL DIMENSIONS ON SITE DURING THE COURSE OF THE WORKS. THIS DRAWING IS TO BE READ IN CONJUNCTION WITH ALL OTHER ARCHITECTURAL PLANS, STRUCTURAL CALCULATIONS AND SPECIFICATIONS
- PRIOR TO COMMENCEMENT OF ANY WORK ON SITE, LOCAL AUTHORITIES APPROVAL MUST BE ACHIEVED
- ALL TEMPORARY WORK TO BE CLIENT / CONTRACTORS RESPONSIBILITY.
- ALL WORKS TO BE CARRIED OUT IN ACCORDANCE WITH THE LATEST APPROPRIATE CODES OF PRACTICE.
- VERIFY THE LOCATION AND THE DETAILS OF ALL THE SERVICES PRIOR TO ANY EXCAVATION WORK.
- WHERE WORKS AFFECT A PARTY WALL OR INVOLVE EXCAVATIONS WITH IN 3m OF ADJOINING BUILDINGS, PARTY WALL AGREEMENT SHALL BE IN PLACE PRIOR TO COMMENCEMENT OF ANY WORKS.
- TILL TECHNICAL APPROVAL HAS BEEN OBTAINED FROM THE RELEVANT TECHNICAL AUTHORITIES OR STATUTORY BODIES, IT SHOULD BE UNDERSTOOD THAT ALL DRAWINGS ARE ISSUED AS PRELIMINARY AND NOT FOR CONSTRUCTION

STAGE:	PLANNING		
CLIENT:	MR NISARG GOSAI 18 THE FAIRWAY RUISLIP HA4 0RY		
PROJECT:	PROPOSED GROUND FLOOR REAR AND FIRST FLOOR SIDE AND REAR EXTENSION, GARAGE CONVERSION INTO A HABITABLE ROOM AND PROPOSED OUTBUILDING TO BE USED AS STORAGE		
FILE:	PROPOSED SITE BLOCK PLAN		
DRAWN:	VP	REVISION:	B
DRAWING NO.	18TF/HA40RY/108		
SCALE:	1:200/A2	DATE: 28/04/2025	