

1:500
5 10
0 50 Metre



BLOCK AND LOCATION PLAN

Job Title:
77 HILLSIDE ROAD, NORTHWOOD, HA6 1PZ

Drawing Title:



Applicant:
MR SANDEEP SHETTY

CRAFTED SPACES
ARCHITECTURE + URBANISM
DESIGNING WITH SOCIAL, ECONOMIC & ENVIRONMENTAL SUSTAINABILITY

(M) 0773988297

1:1250
5 20 50 100 Metre

LOCATION PLAN SCALE 1:1250

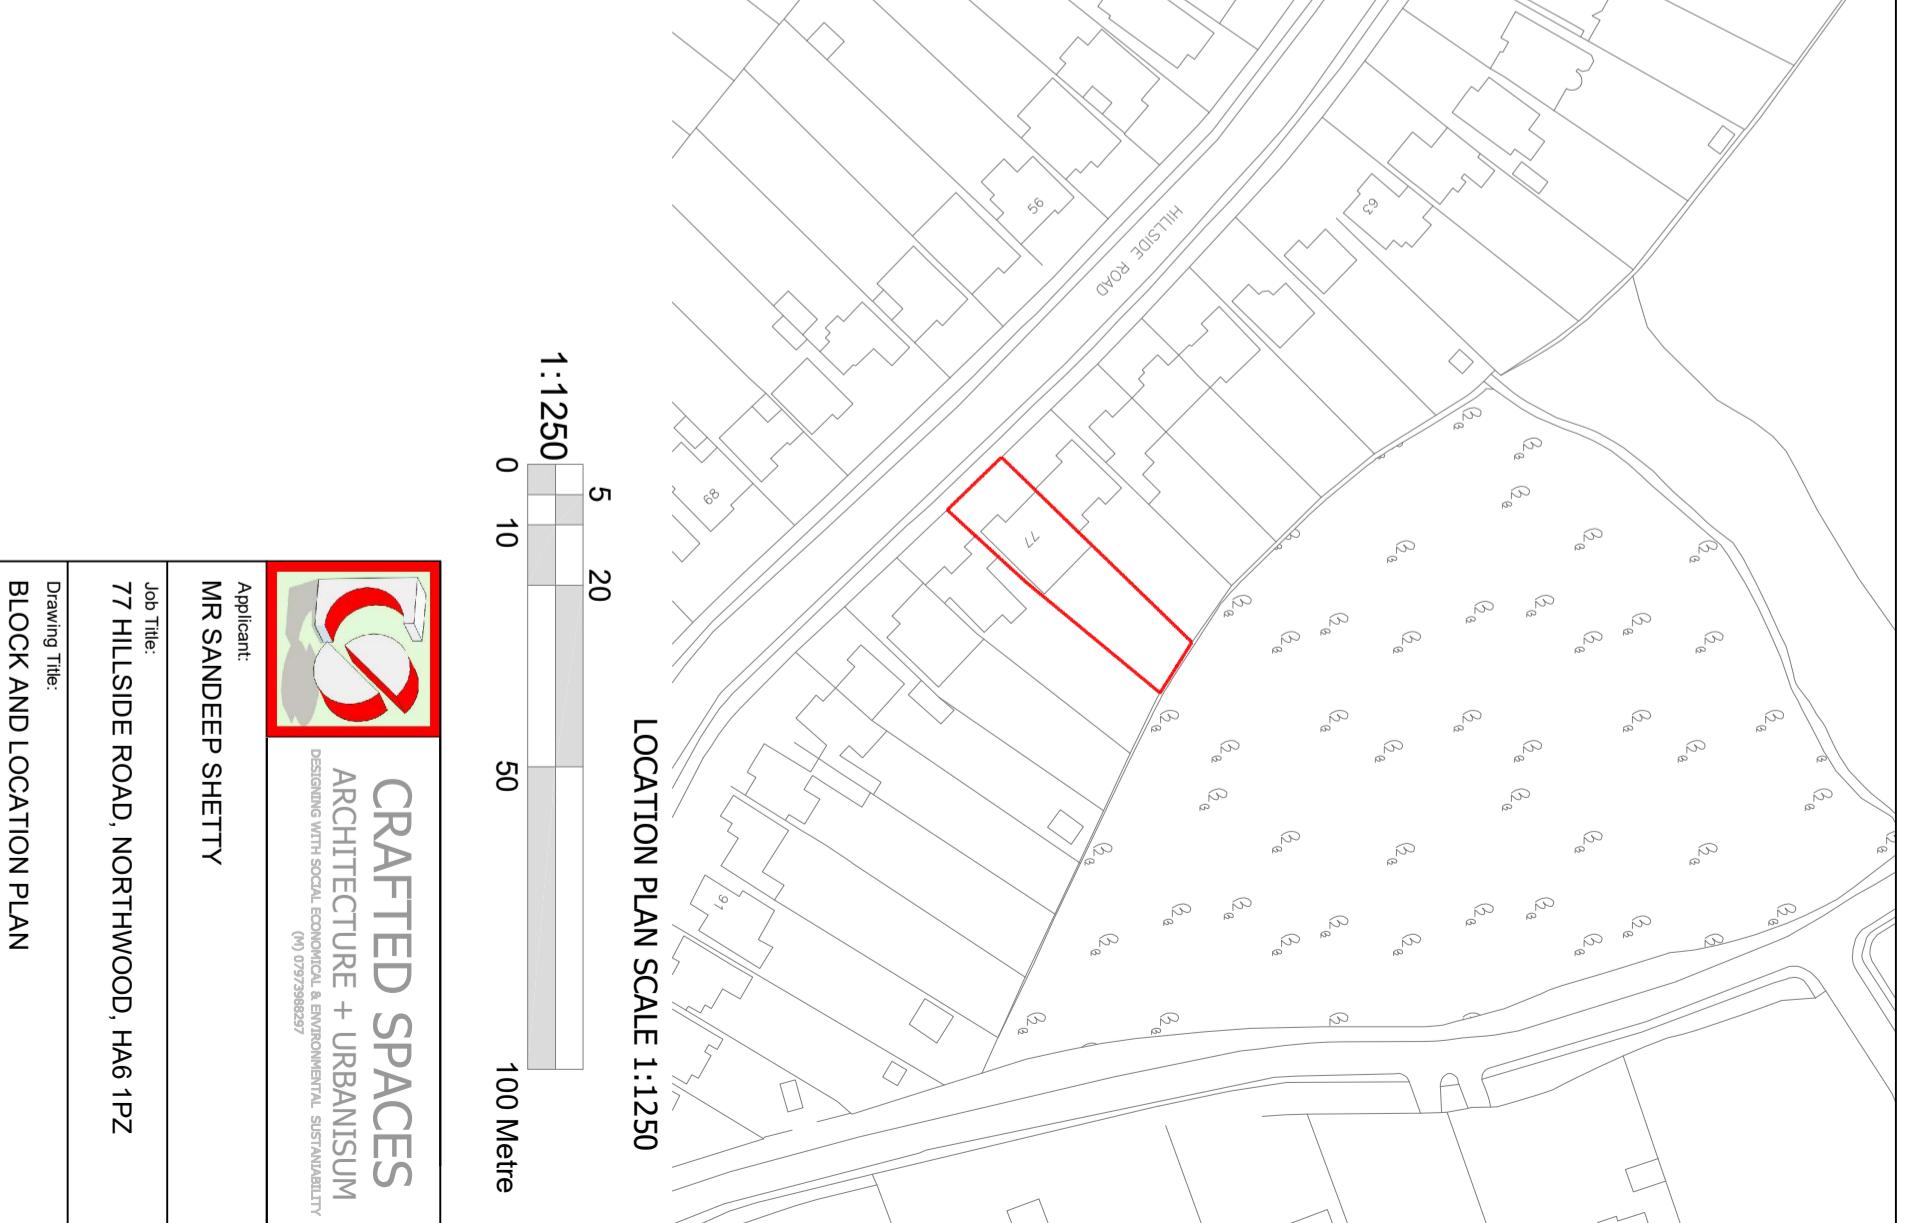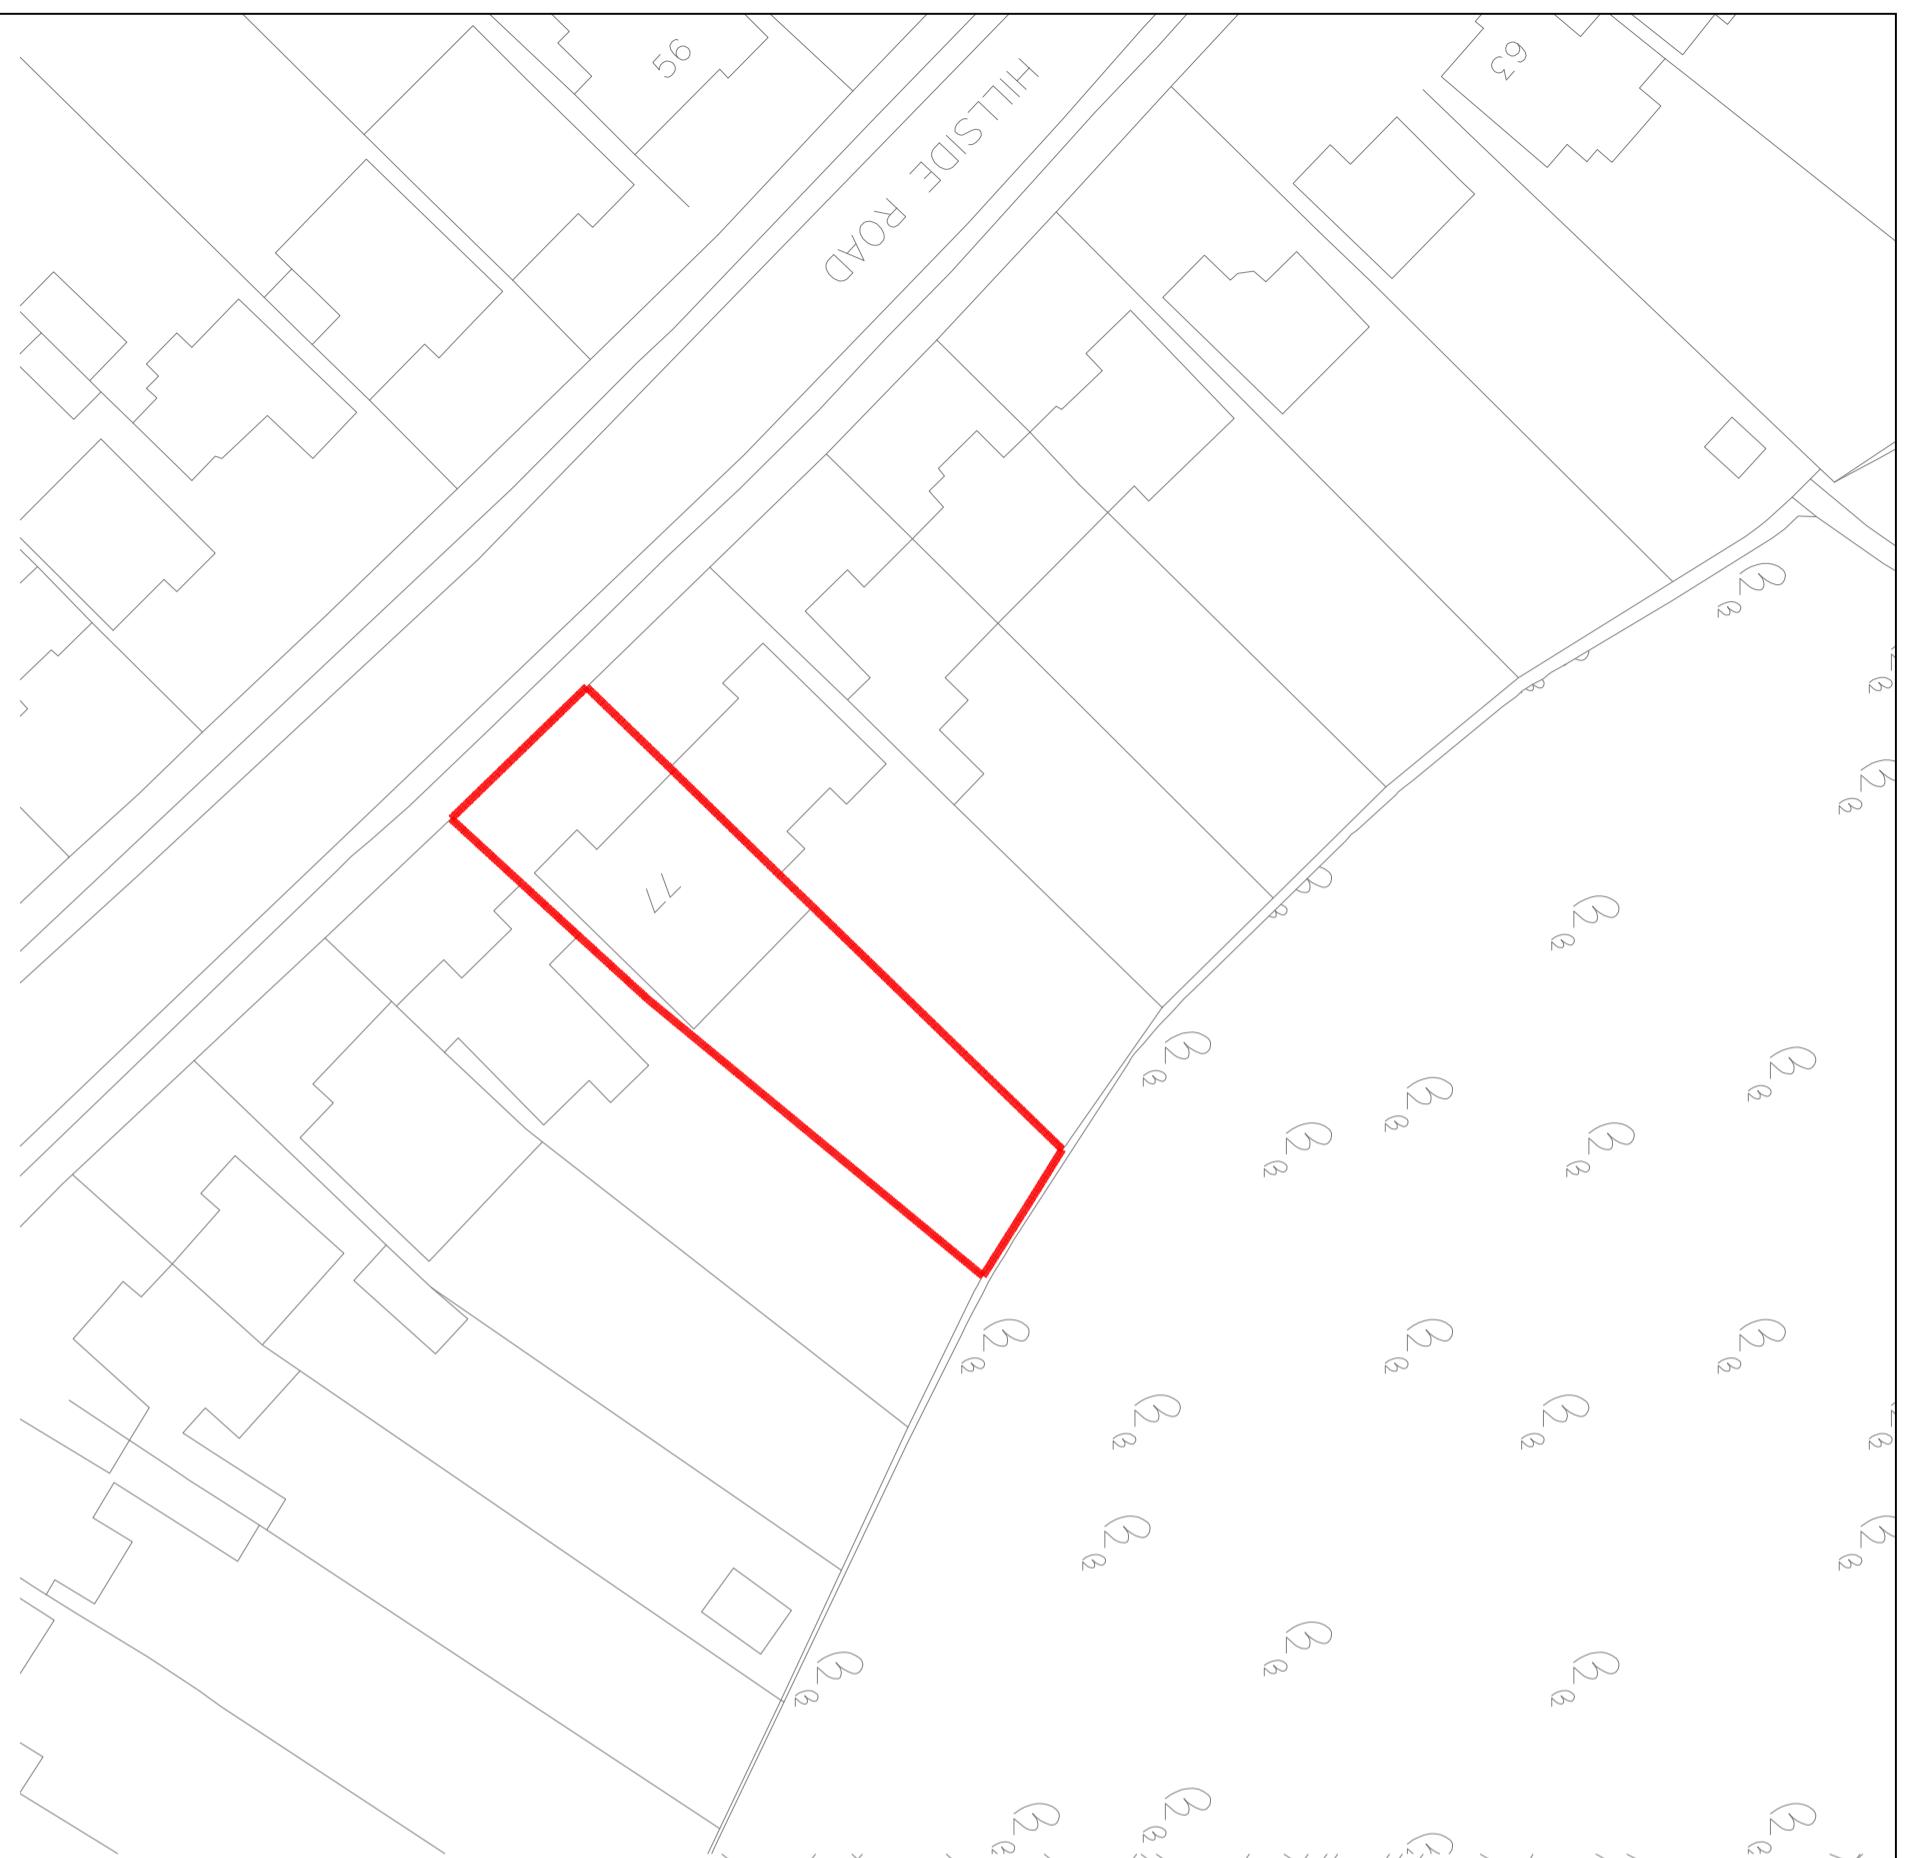

Scale: AS SHOWN	Drawing No. LD-223B-00	Print Size A3	Revision
FOR LAWFUL DEVELOPMENT			