


EXTERNAL SIGN – INDIVIDUAL LETTERS – COFFEE FOOD PEOPLE WORDMARK

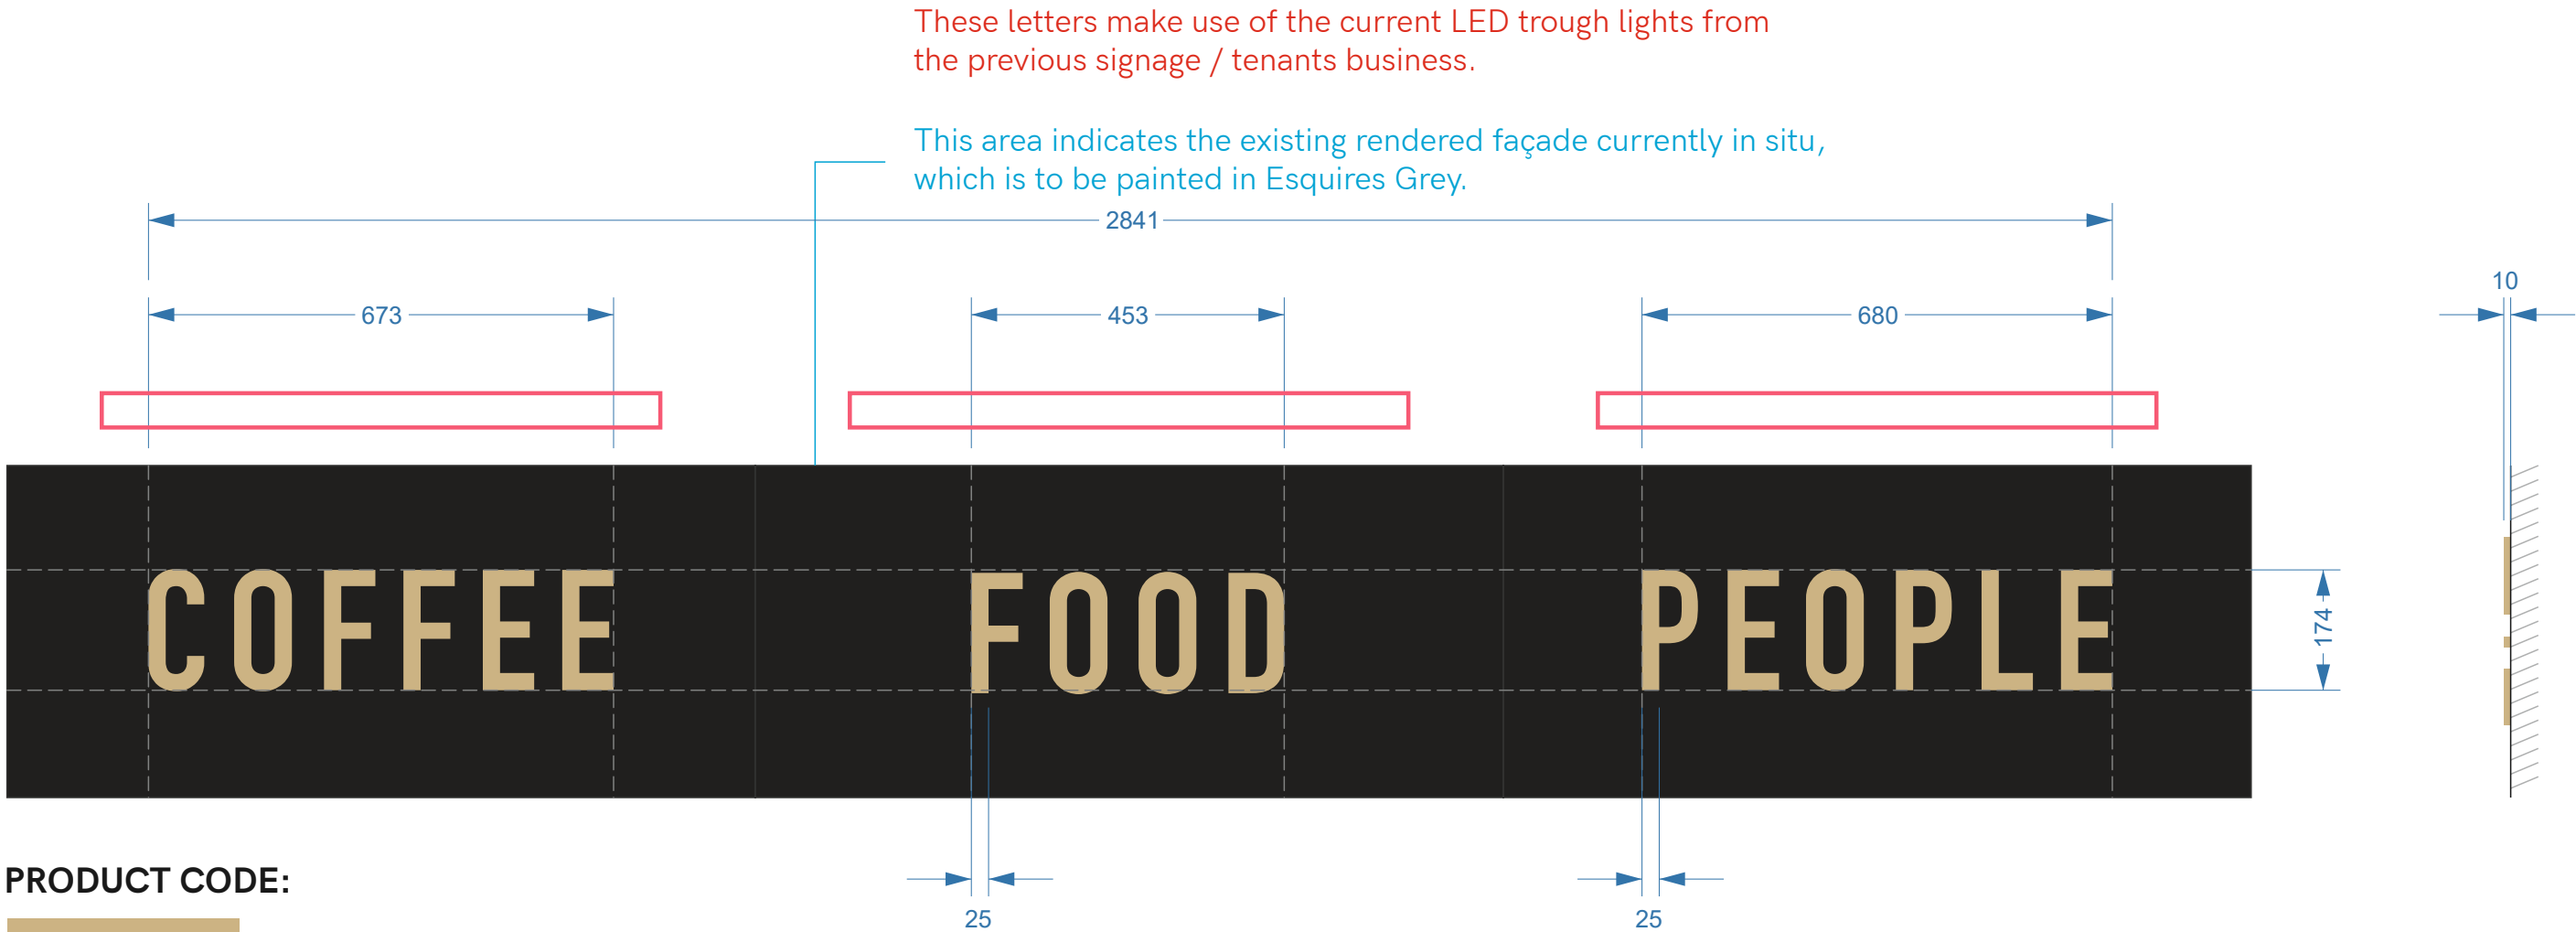

PRODUCT CODE:

ESQ_EXT_1B

Lettering: 10mm thick acrylic letters finished RAL 1002 30%, studs and double sided tape to rear


QTY:
1

All new lettering will be fixed directly to the rendered façade.

"The Farm" lettering to be removed ahead of signage install & façade repainted Esquires grey ready for the new lettering

Illumination note

Existing downlights fitted to the building façade are to remain in situ and be used to illuminate the new signage.

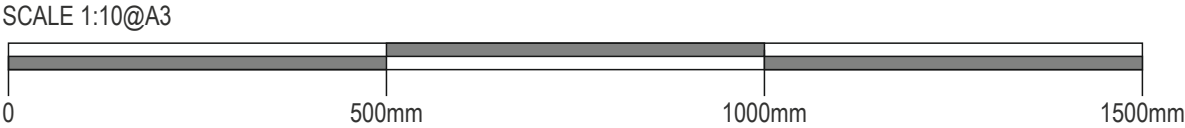

 denotes existing trough lights already installed to building from previous tenants business & signage.