

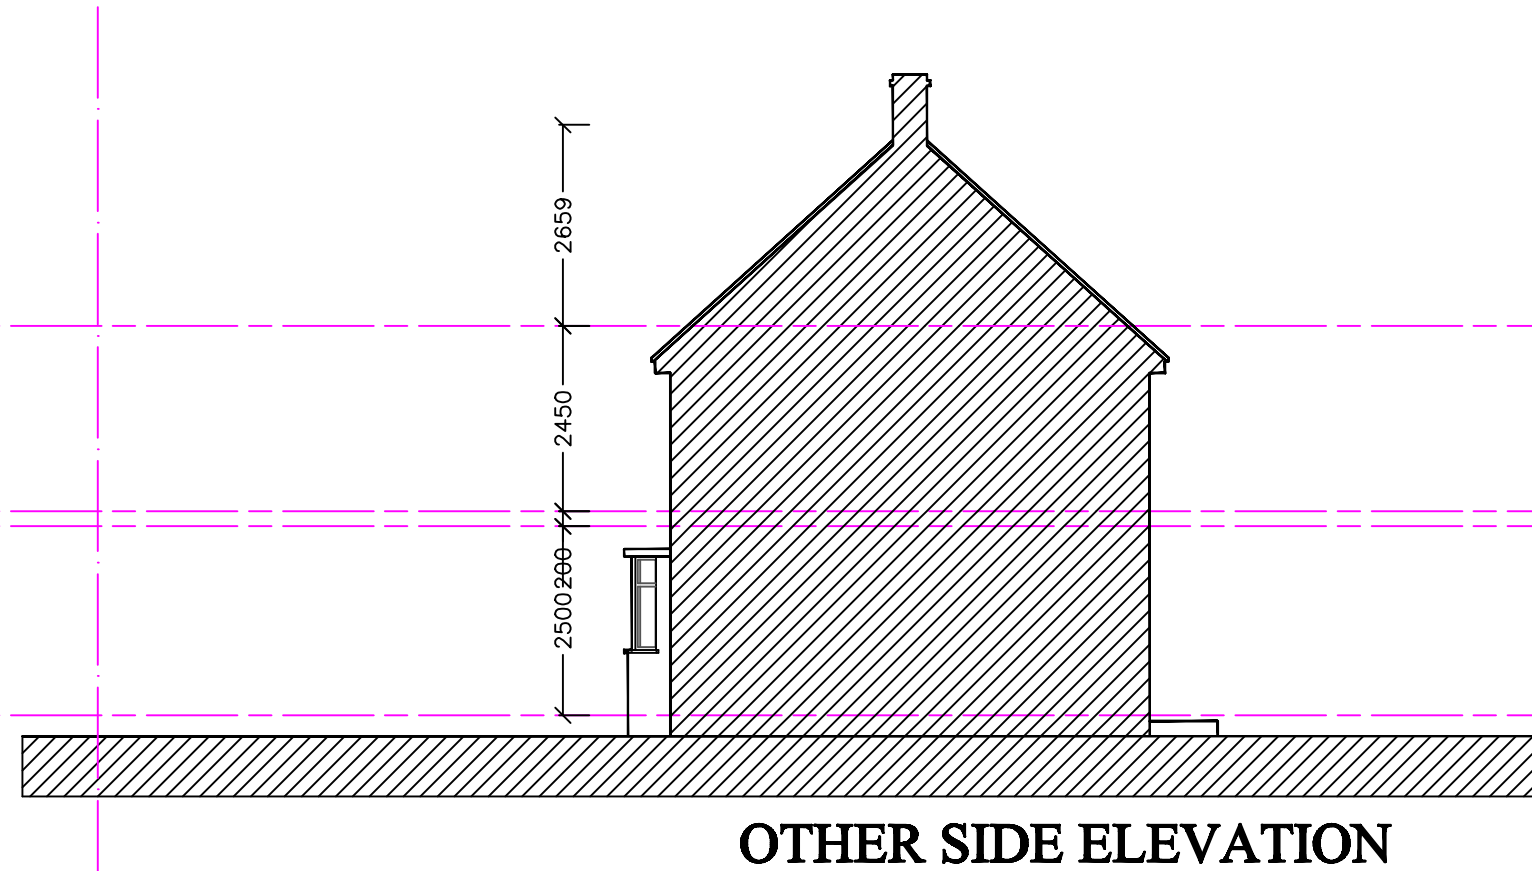
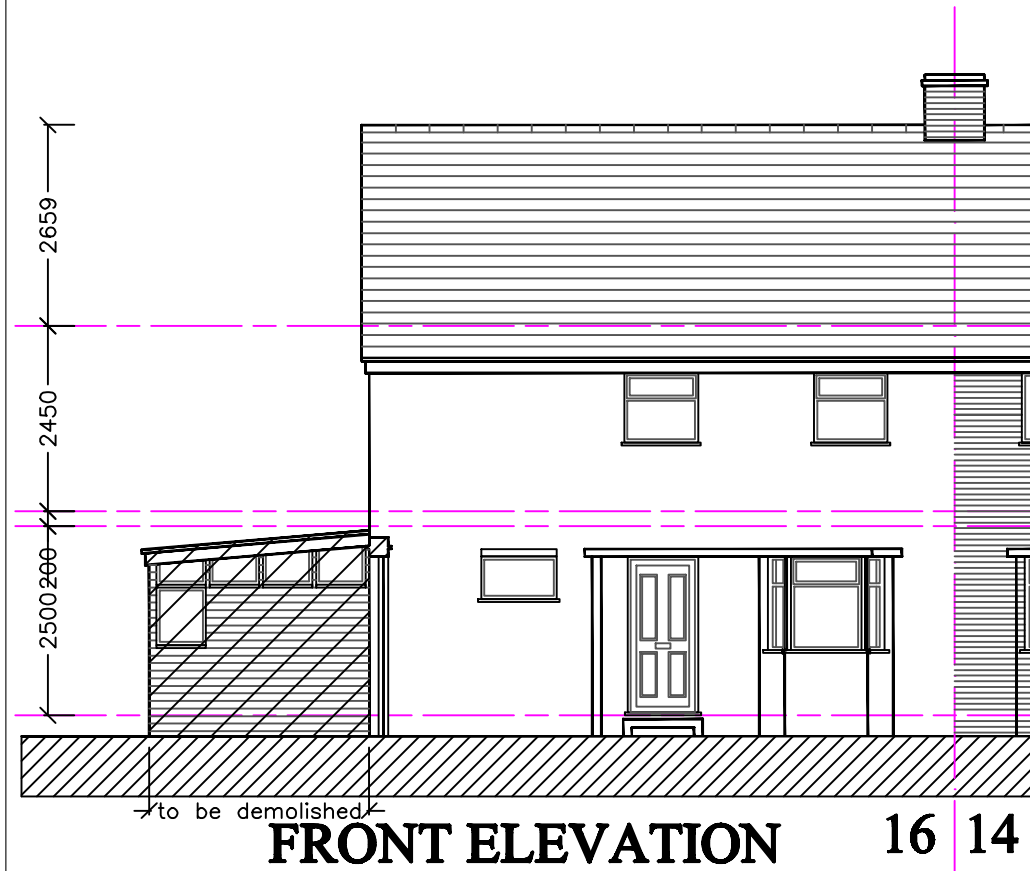


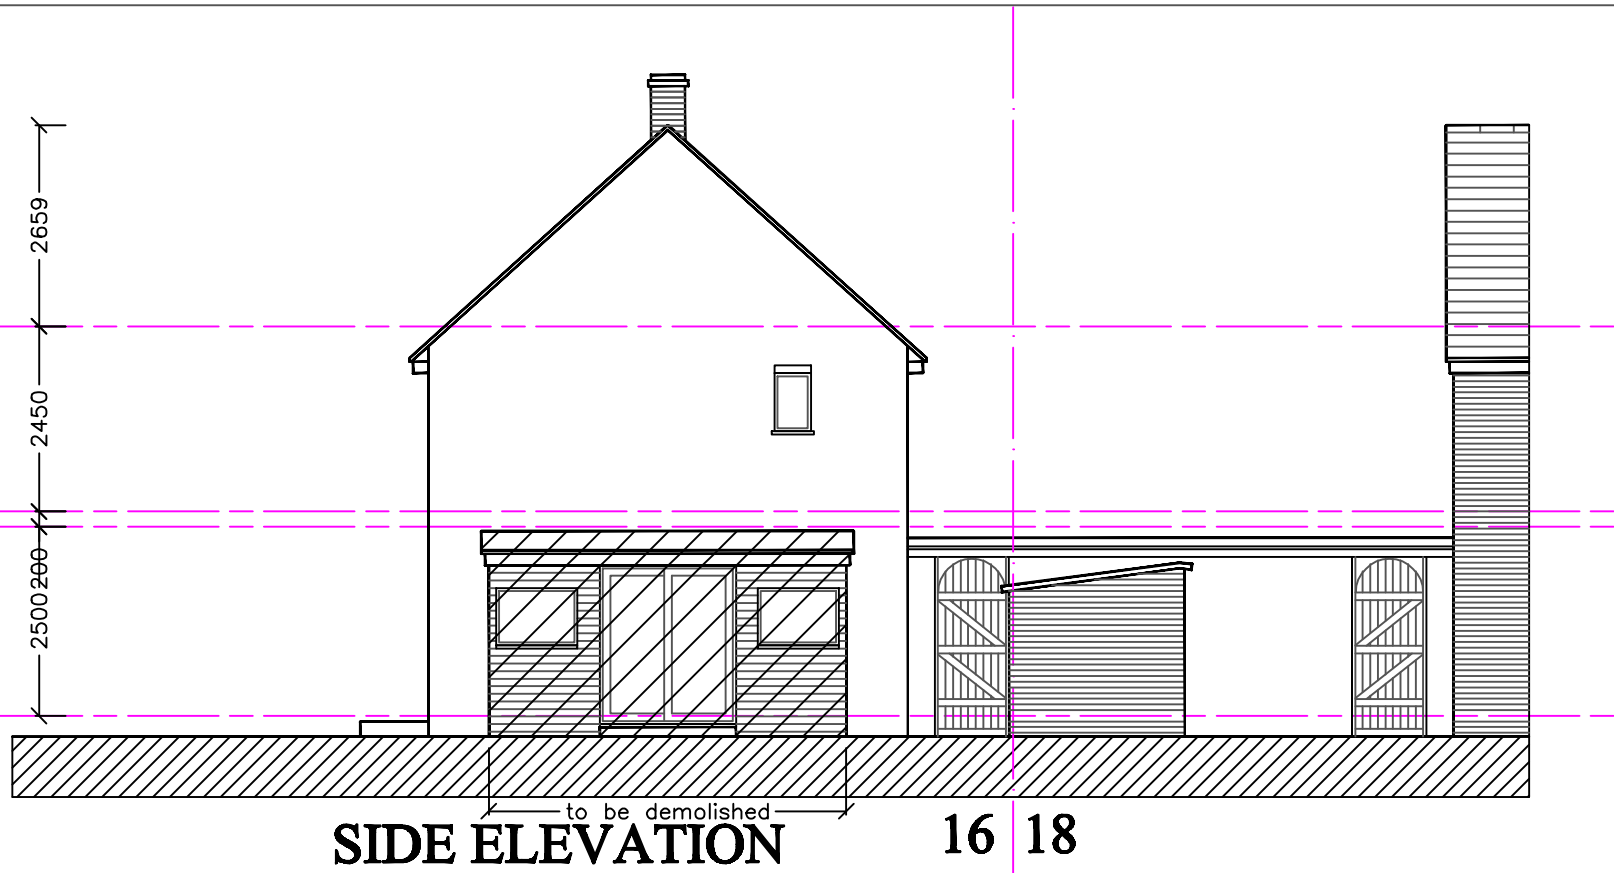

© 2009 B. L. BHARADIA, BSc(Arch), M.Arch., 17 POPE CLOSE, FELTHAM, MIDDX. TW14 9PQ. bharadia.bharat@yahoo.co.uk tel; 07913 536633tel		
PROJECT 16 BEECH CLOSE WEST, WEST DRAYTON UB7 9LQ		
DRAWING TITLE EXISTING ELEVATIONS		
STATUS PLANNING		
SCALE 1:100@A3	BY BB	
DATE 17.03.2026	CHECKED BY BB	
DRAWING NO. 2026(AR)70-03	REV. -	

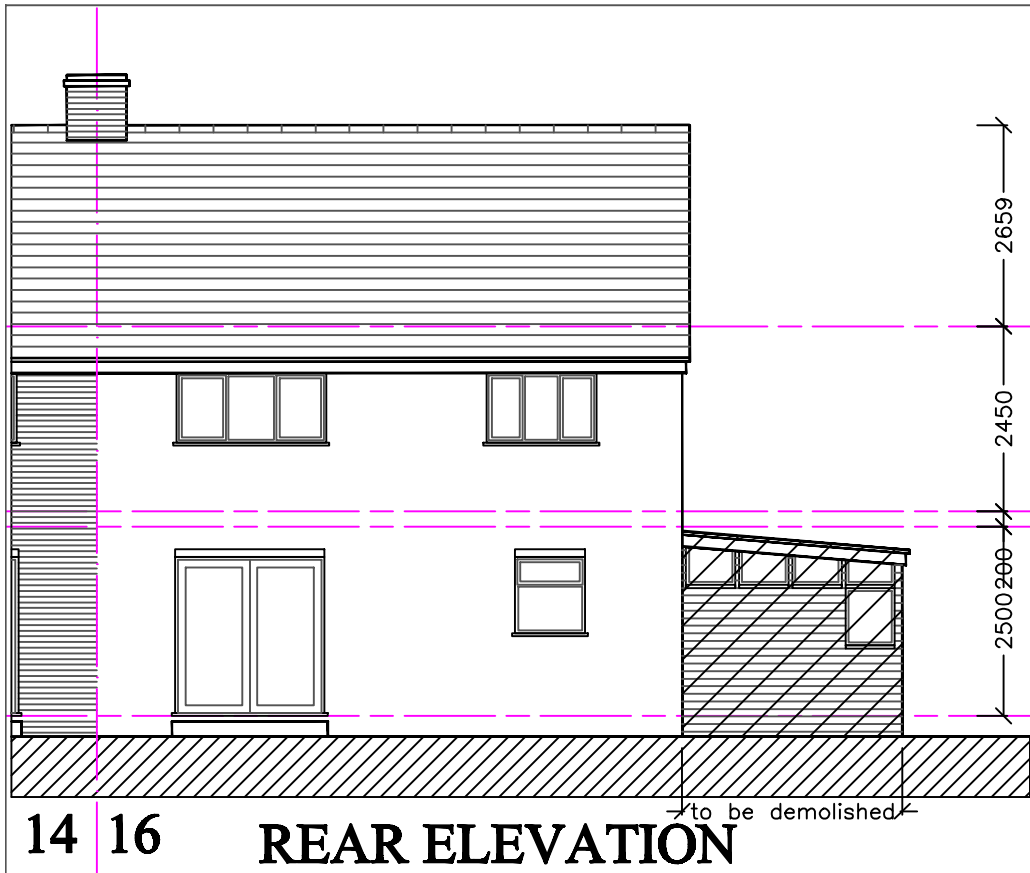