
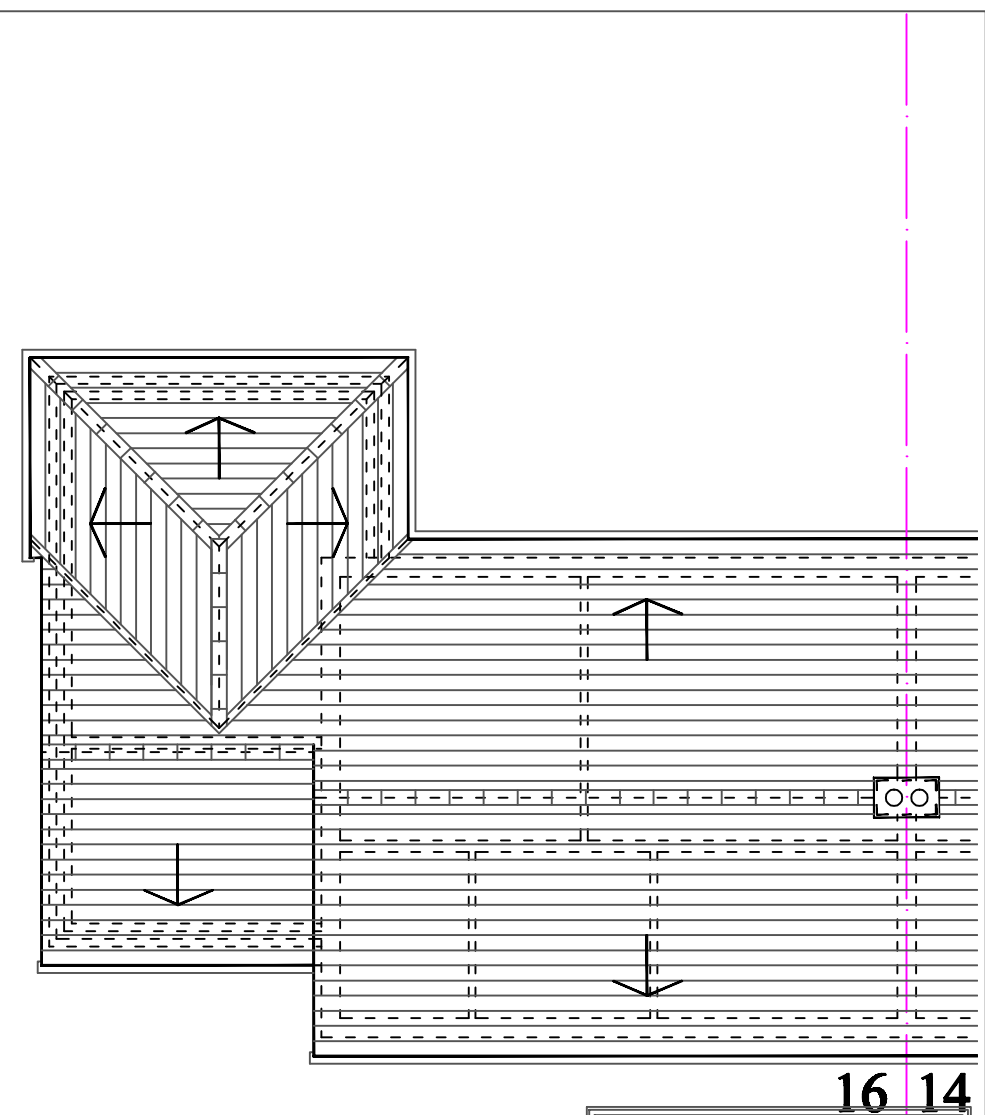
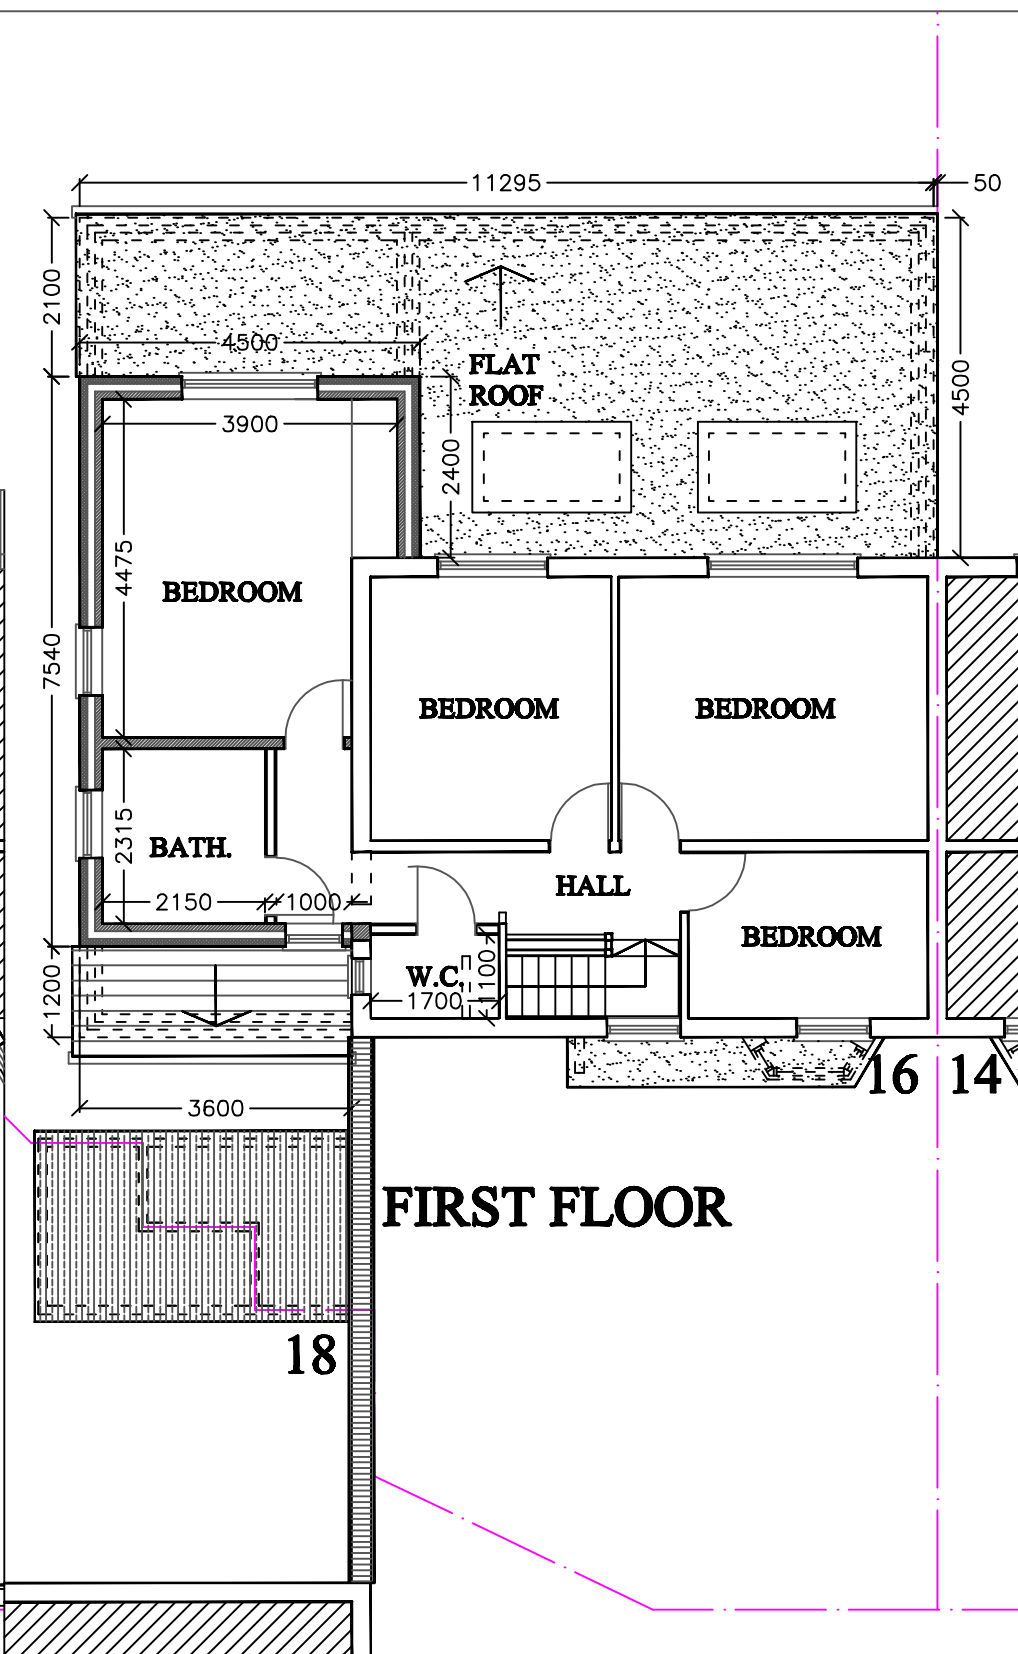


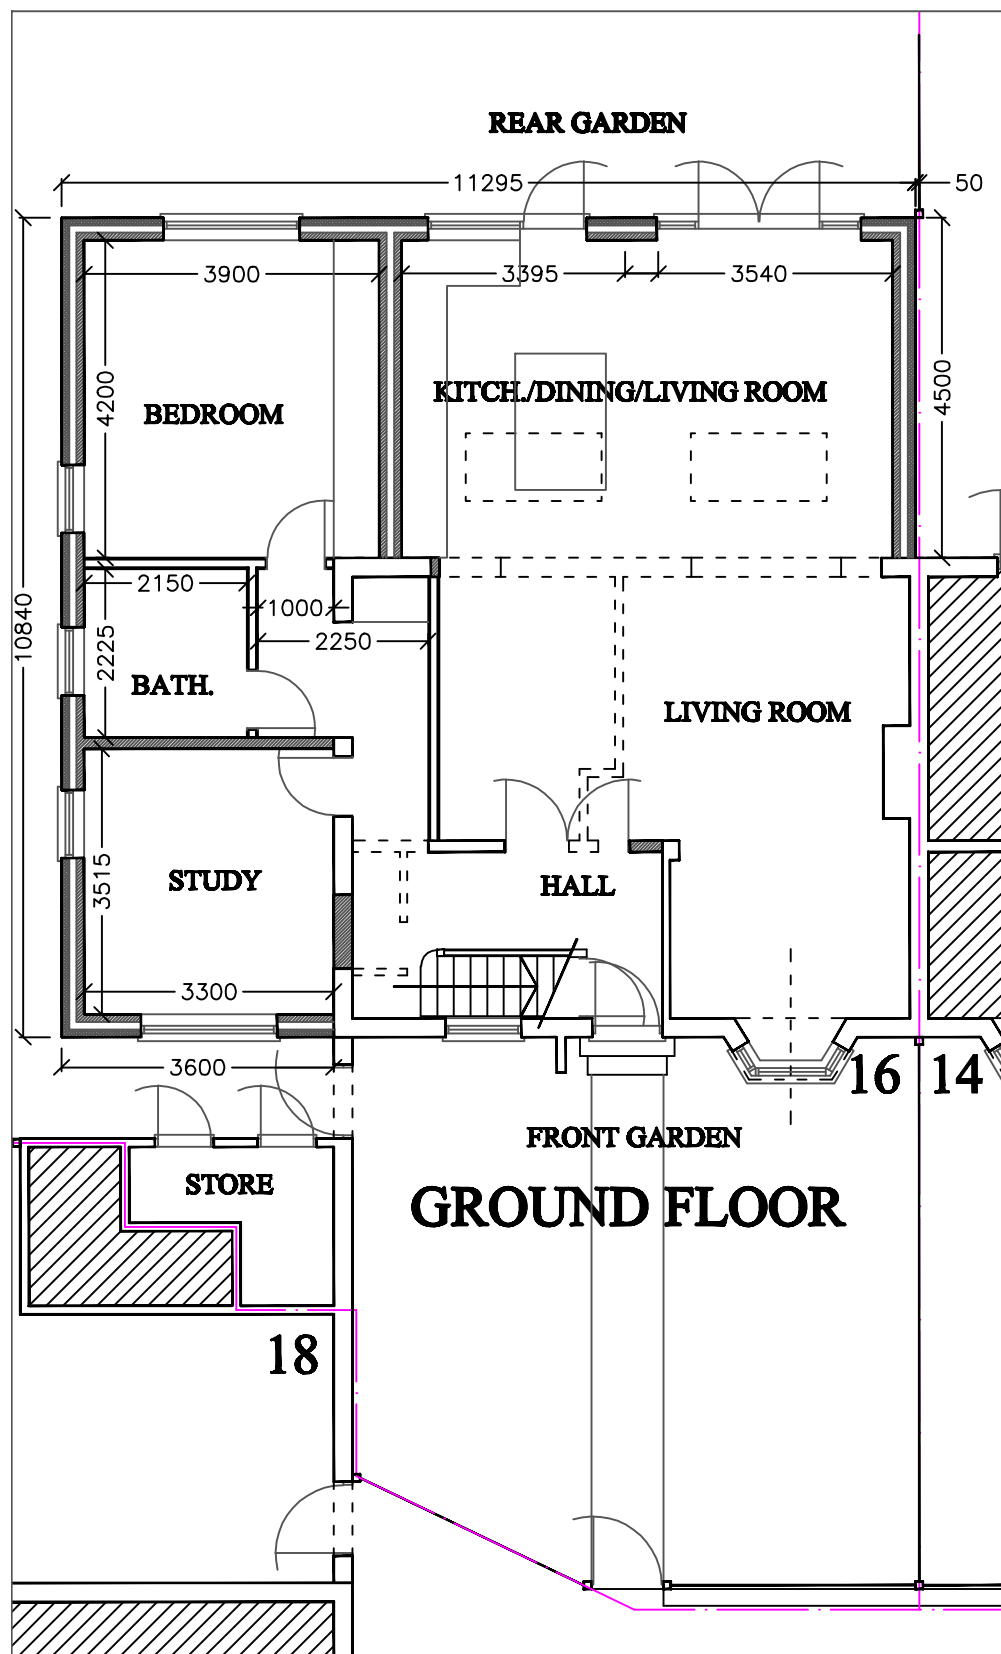

© 2009
B. L. BHARADIA, BSc, Archt, M.A. Archt.,
17 HOPE CLOSE,
FELTHAM,
MIDDX. TW14 9PQ.
bharadia.bharat@yahoo.co.uk
tel; 07913 536633tel

PROJECT
16 BEECH CLOSE WEST,
WEST DRAYTON UB7 9LQ

DRAWING TITLE

PROPOSED PLANS

STATUS PLANNING

SCALE 1:100 @ A3	BY BB
-----------------------------------	------------------------

DATE 17.03.2026	CHECKED BY BB
---------------------------	-------------------------

DRAWING NO. 2026(AR)70-04	REV. -
-------------------------------------	------------------

