
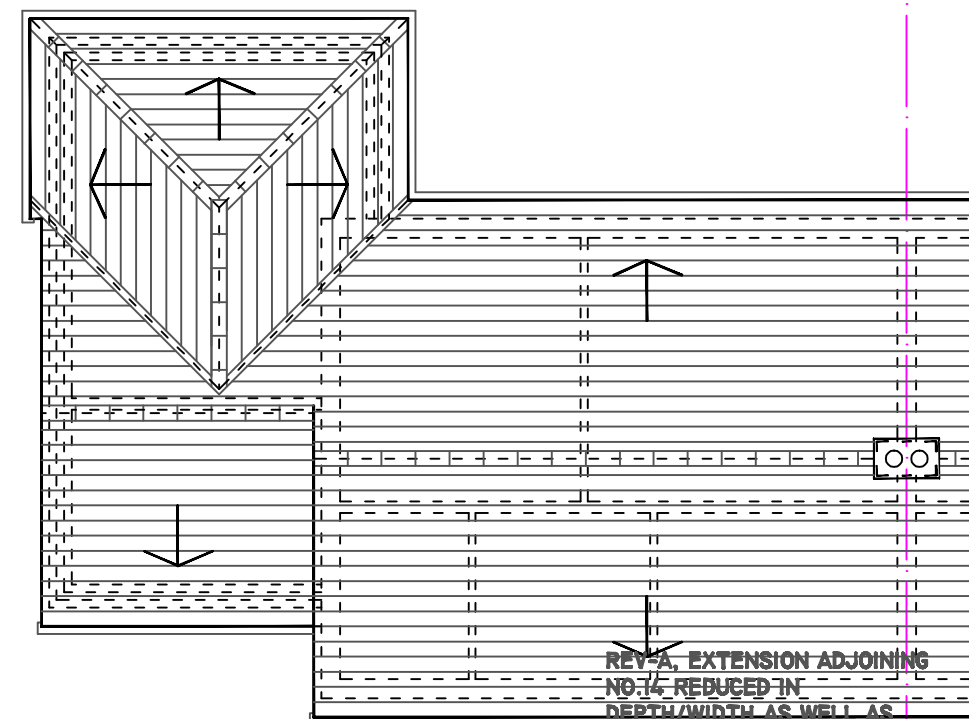


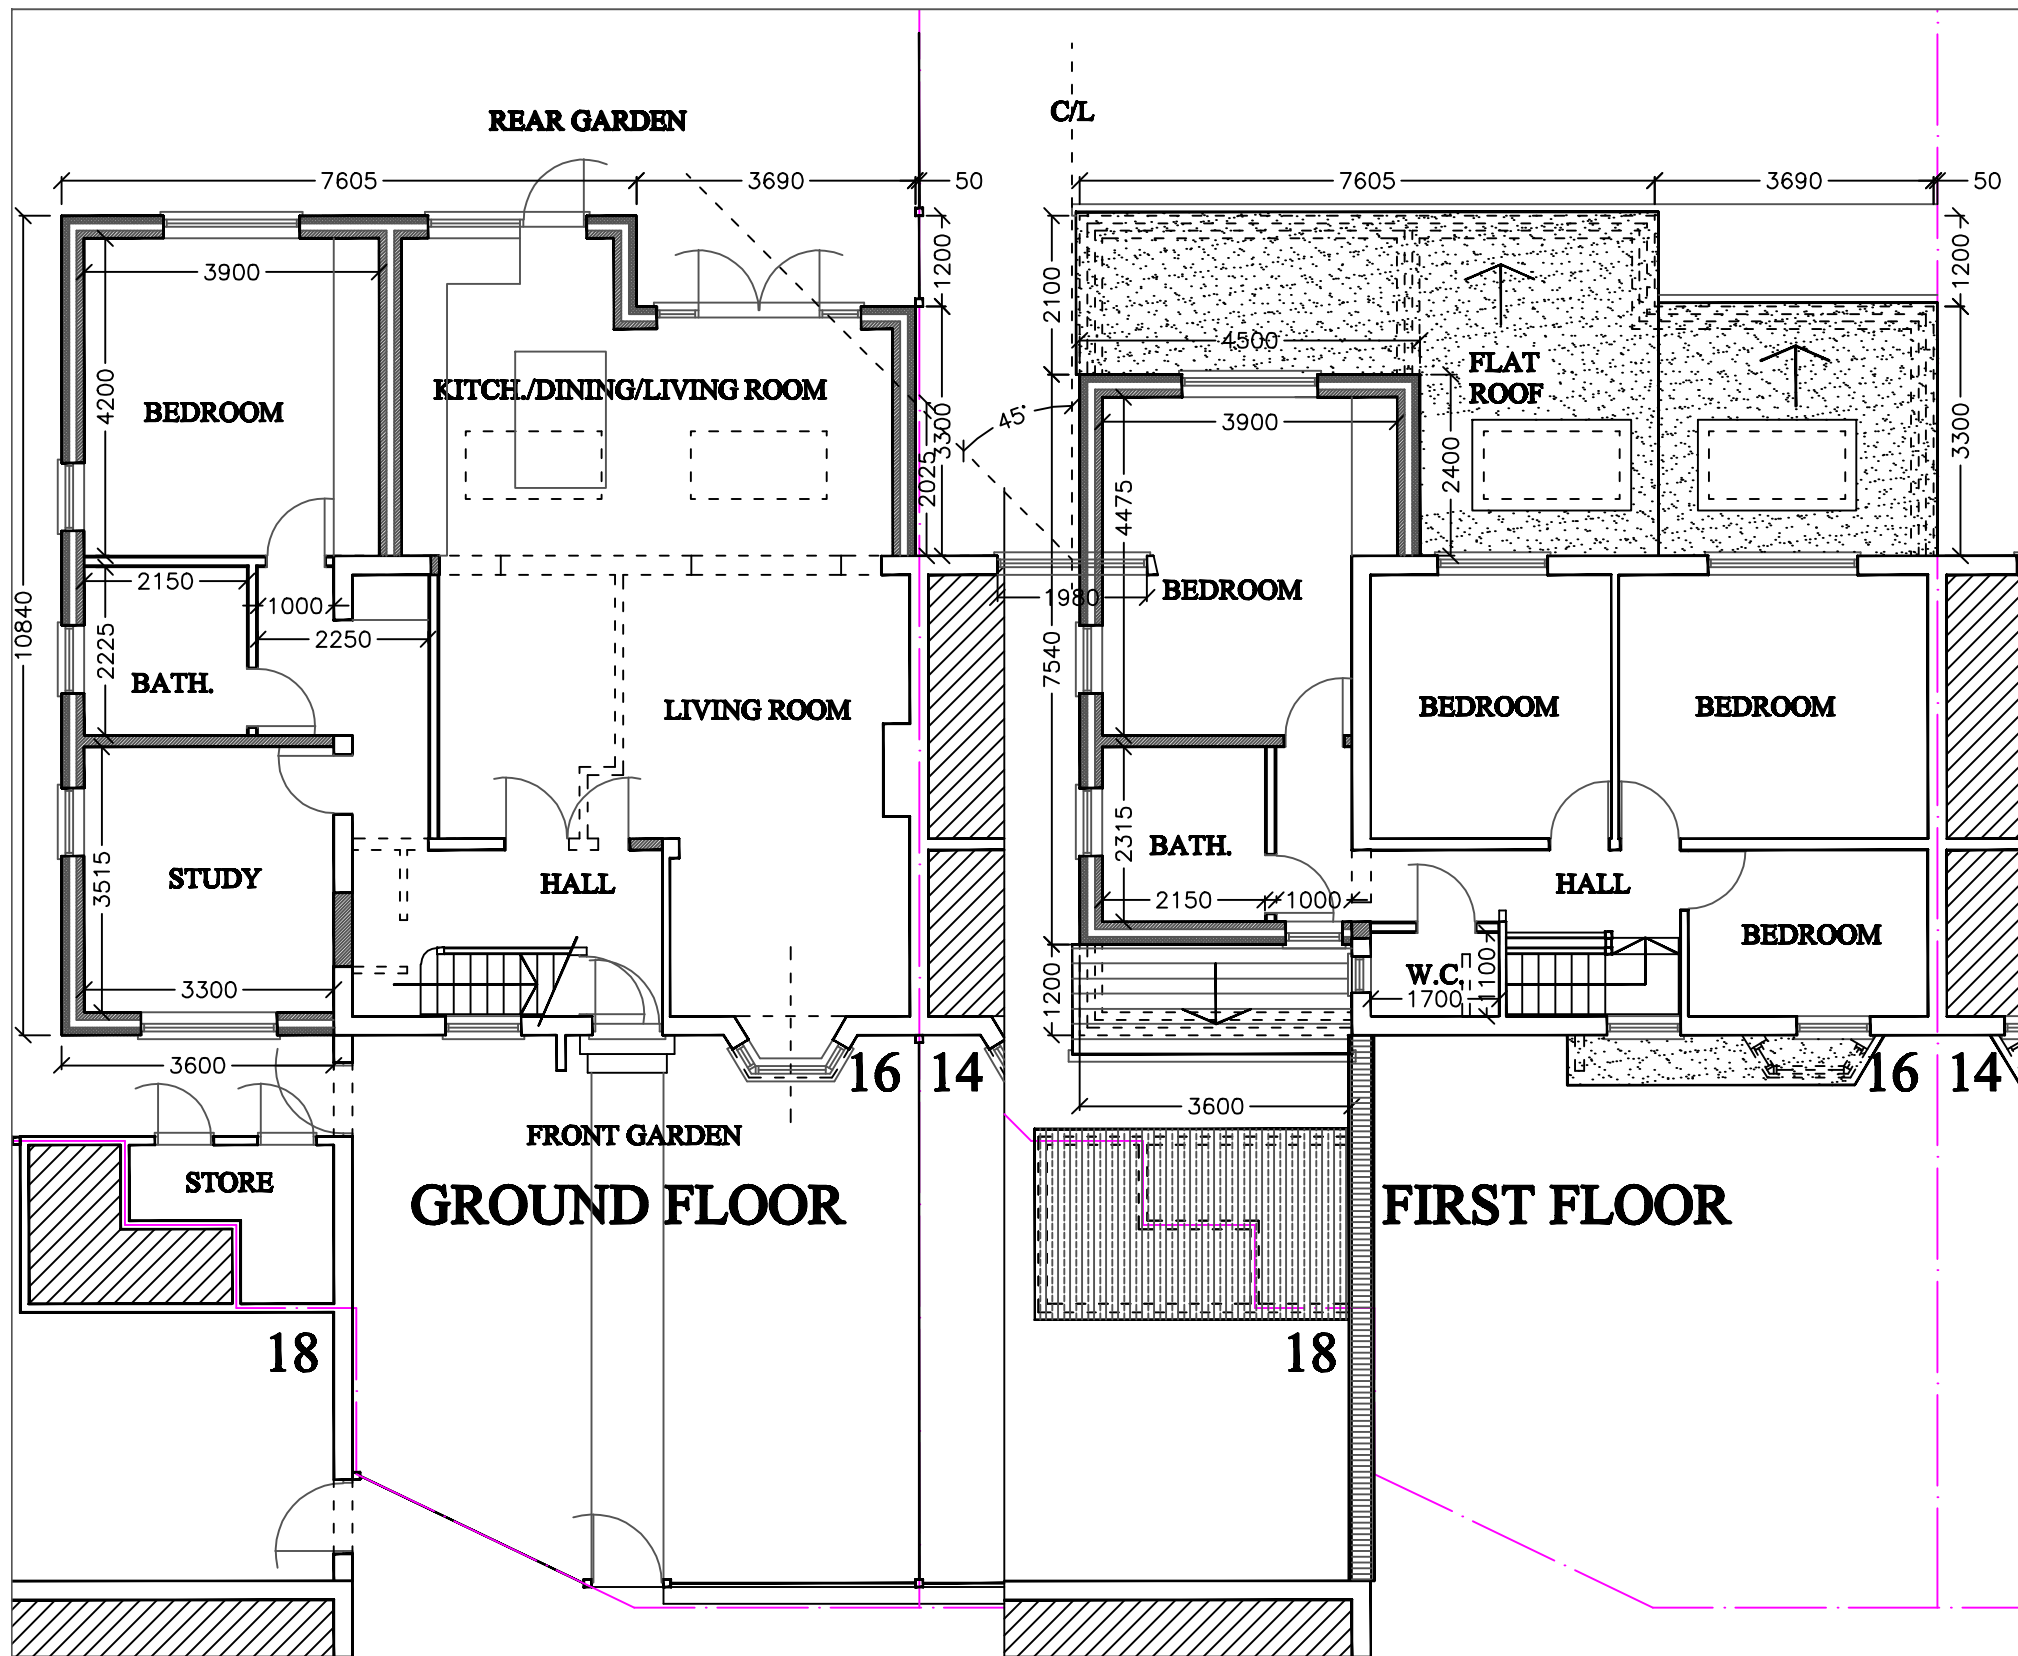

REAR GARDEN
NO. 14 REDUCED IN
DEPTH/WIDTH AS WELL AS
HEIGHT. 10.7.26

16 14

© 2009
B. L. BHARADIA, BSc(Arch), M.Arch.,
17 ROPE CLOSE,
FELTHAM,
MIDDX. TW14 9PQ.
bharadia.bharat@yahoo.co.uk
tel; 07913 536633tel

PROJECT
16 BEECH CLOSE WEST,
WEST DRAYTON UB7 9LQ

DRAWING TITLE
PROPOSED PLANS

STATUS
PLANNING

SCALES
1:100 @ A3

DATE
17.03.2026

DRAWING NO.
2026(AR)70-04

REV.
A

