
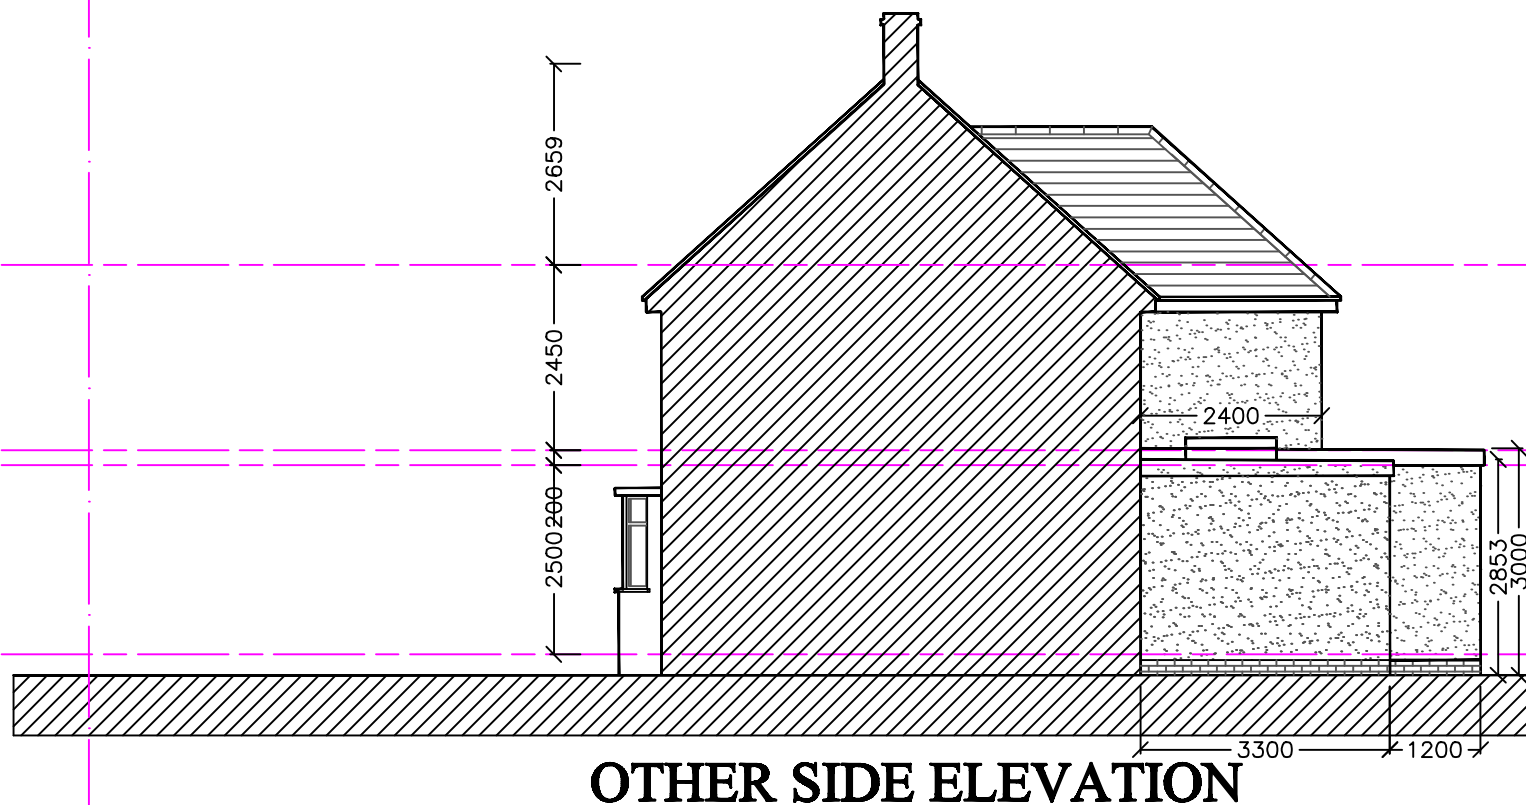
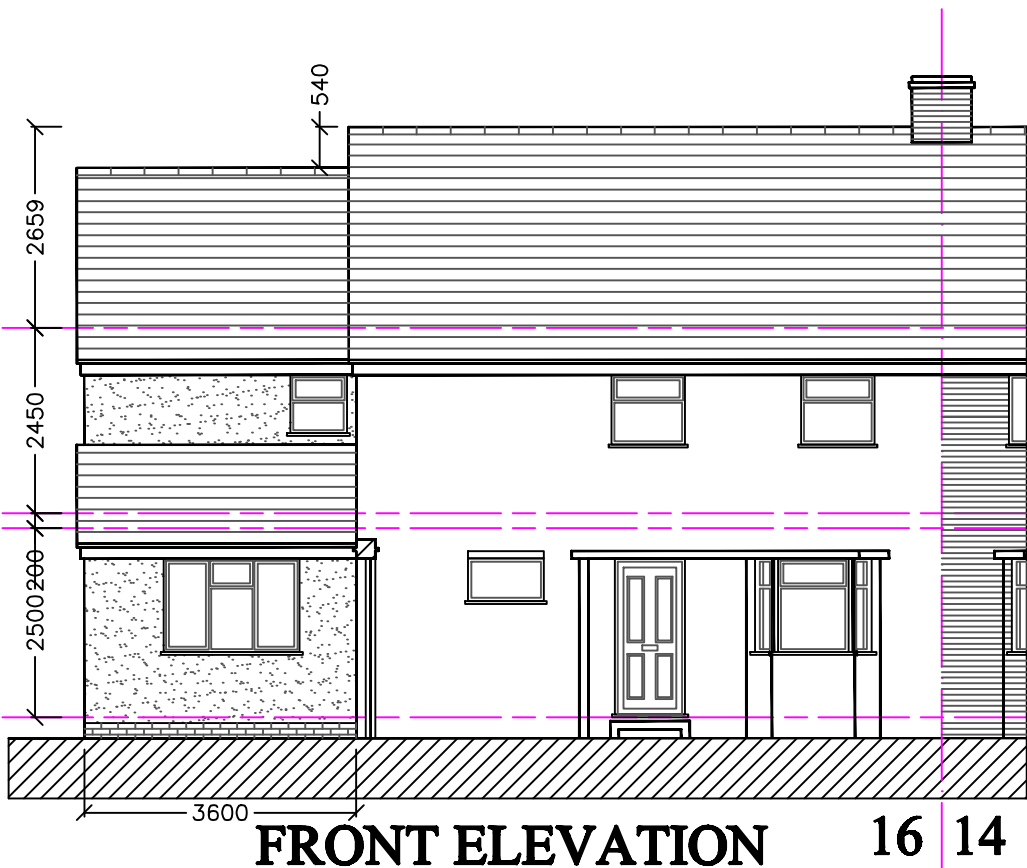


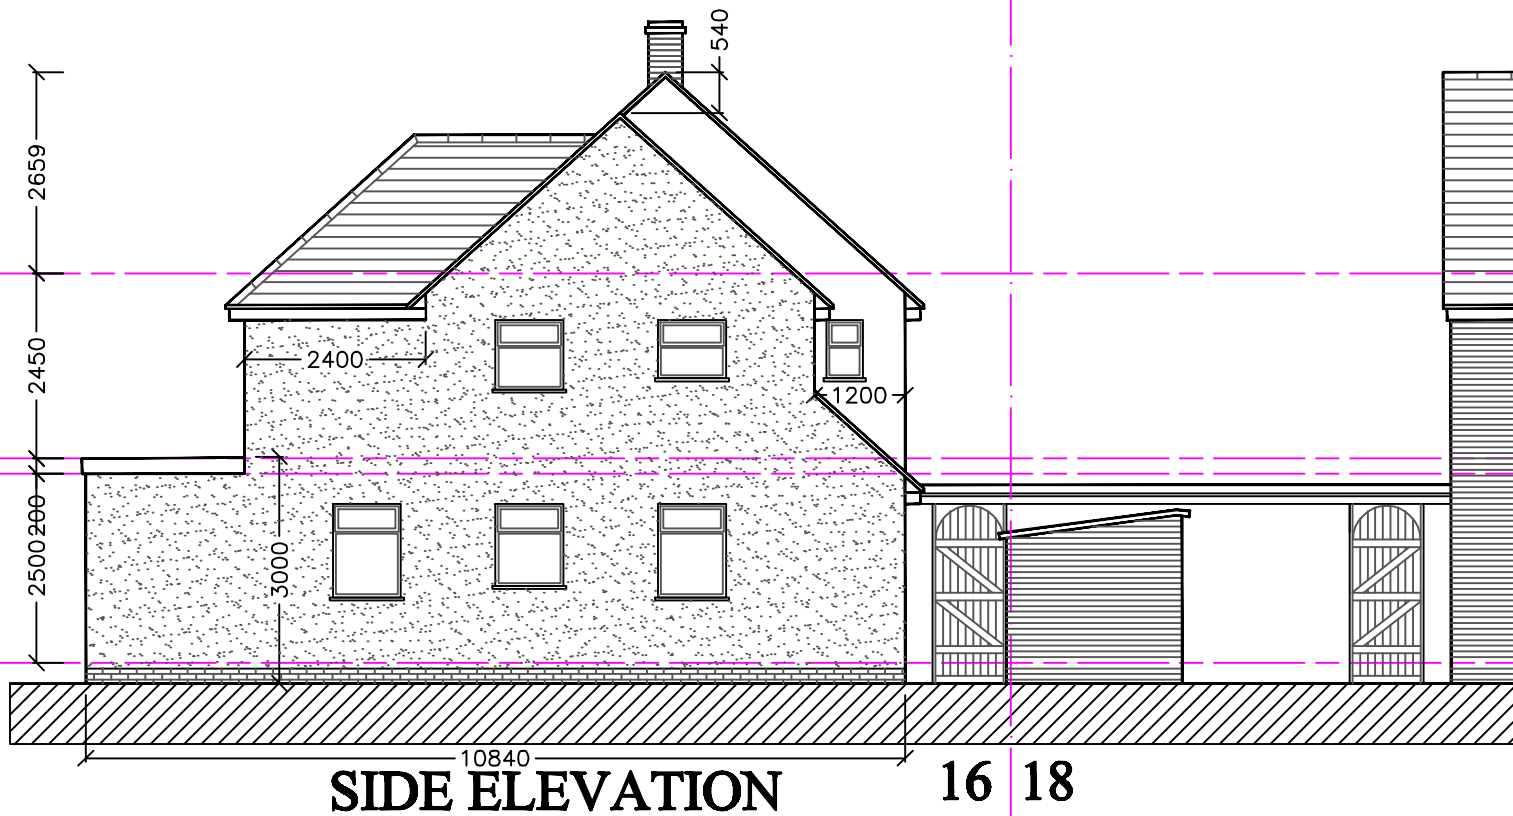

REV-A, EXTENSION ADJOINING
NO.14 REDUCED IN
DEPTH/WIDTH AS WELL AS
HEIGHT. 10.7.26

© 2009
B. L. BHARADIA, BSc(Arch), M.A.Arch.,
17 POPE CLOSE,
FELTHAM,
MIDDX. TW14 9PQ.
bharadia.bharat@yahoo.co.uk
tel; 07913 536633tel

PROJECT
16 BEECH CLOSE WEST,
WEST DRAYTON UB7 9LQ

DRAWING TITLE
PROPOSED ELEVATIONS

STATUS
PLANNING

DRAWN BY
1:100 A3 BB

DATE
17.03.2026 CHECKED BY
BB

DRAWING NO.
2026(AR)70-05 REV.
A

