

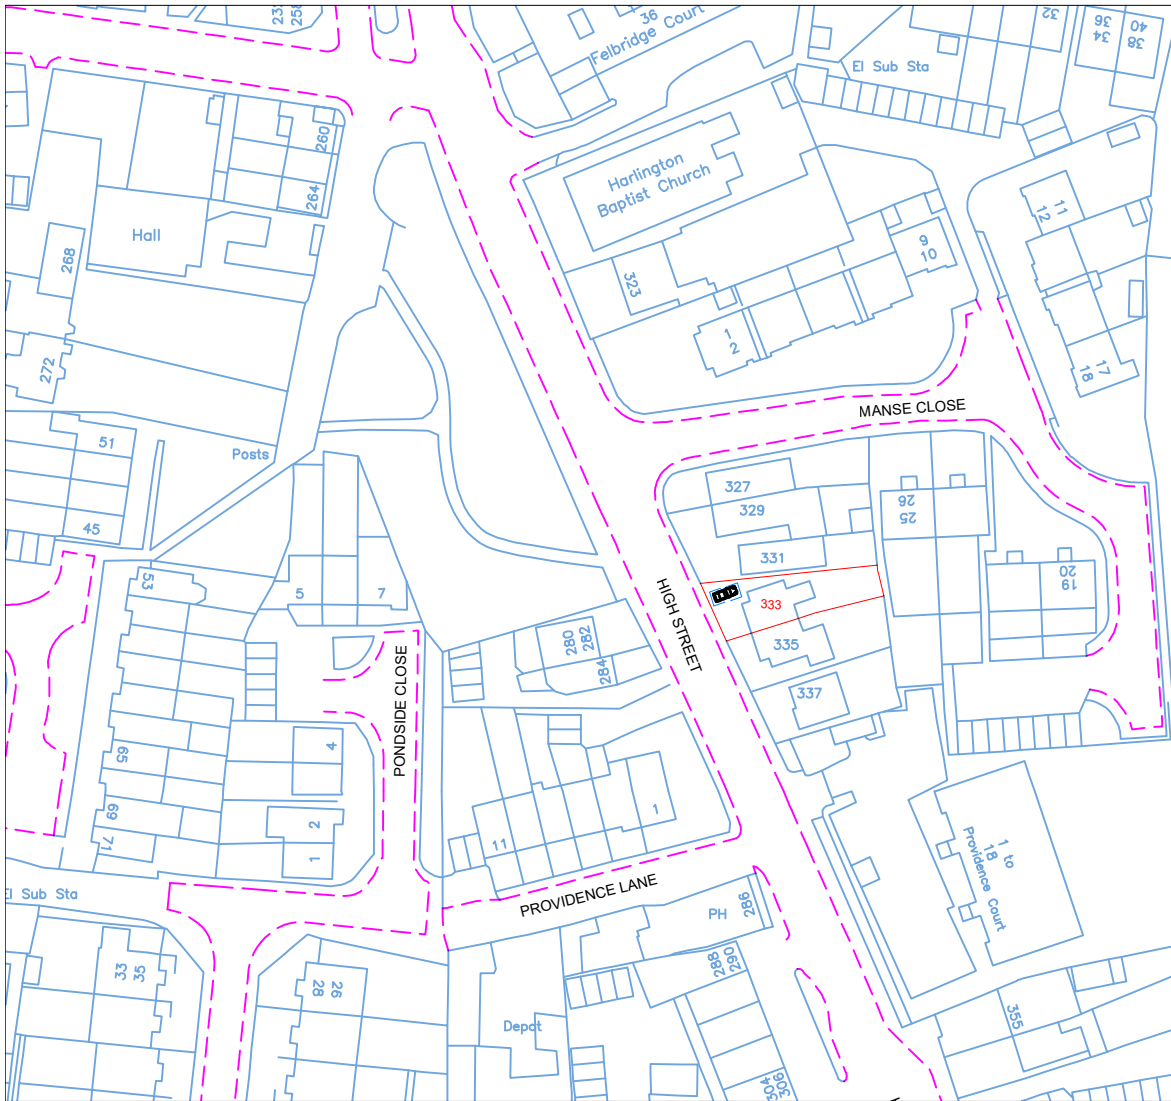


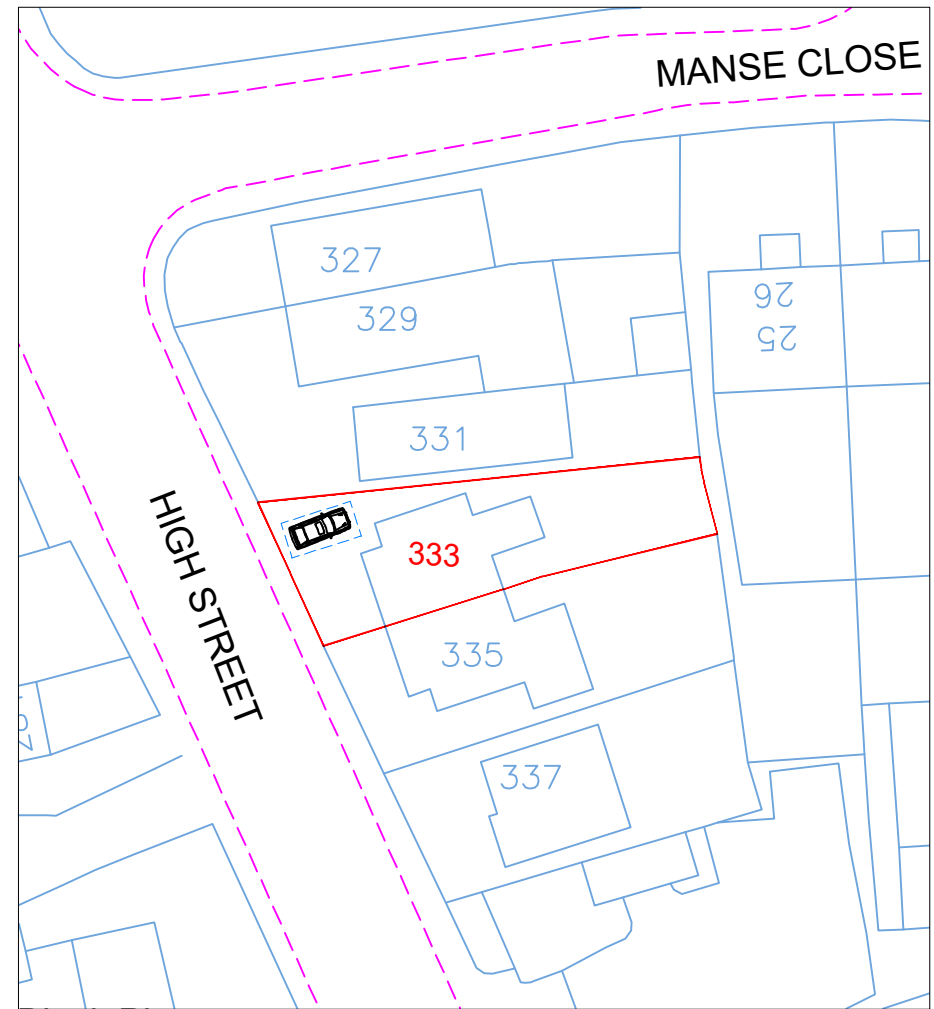


Location Plan

Scale: 1:1250

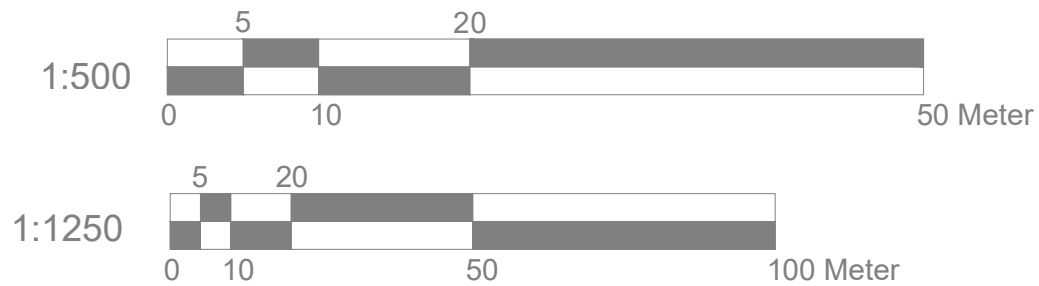

Block Plan

Scale: 1:500

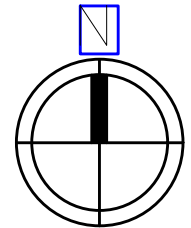

Site Address

333 High St
Hayes
UB3 5DQ

Scale: 1:500/1250@A4

Date: Sep. 2024

Drawing No.:
FQ-01

Drawn By: RP

Revision Date:

e:mail - nisarg@hotmail.com
(M) +44 (0) 7951491310

