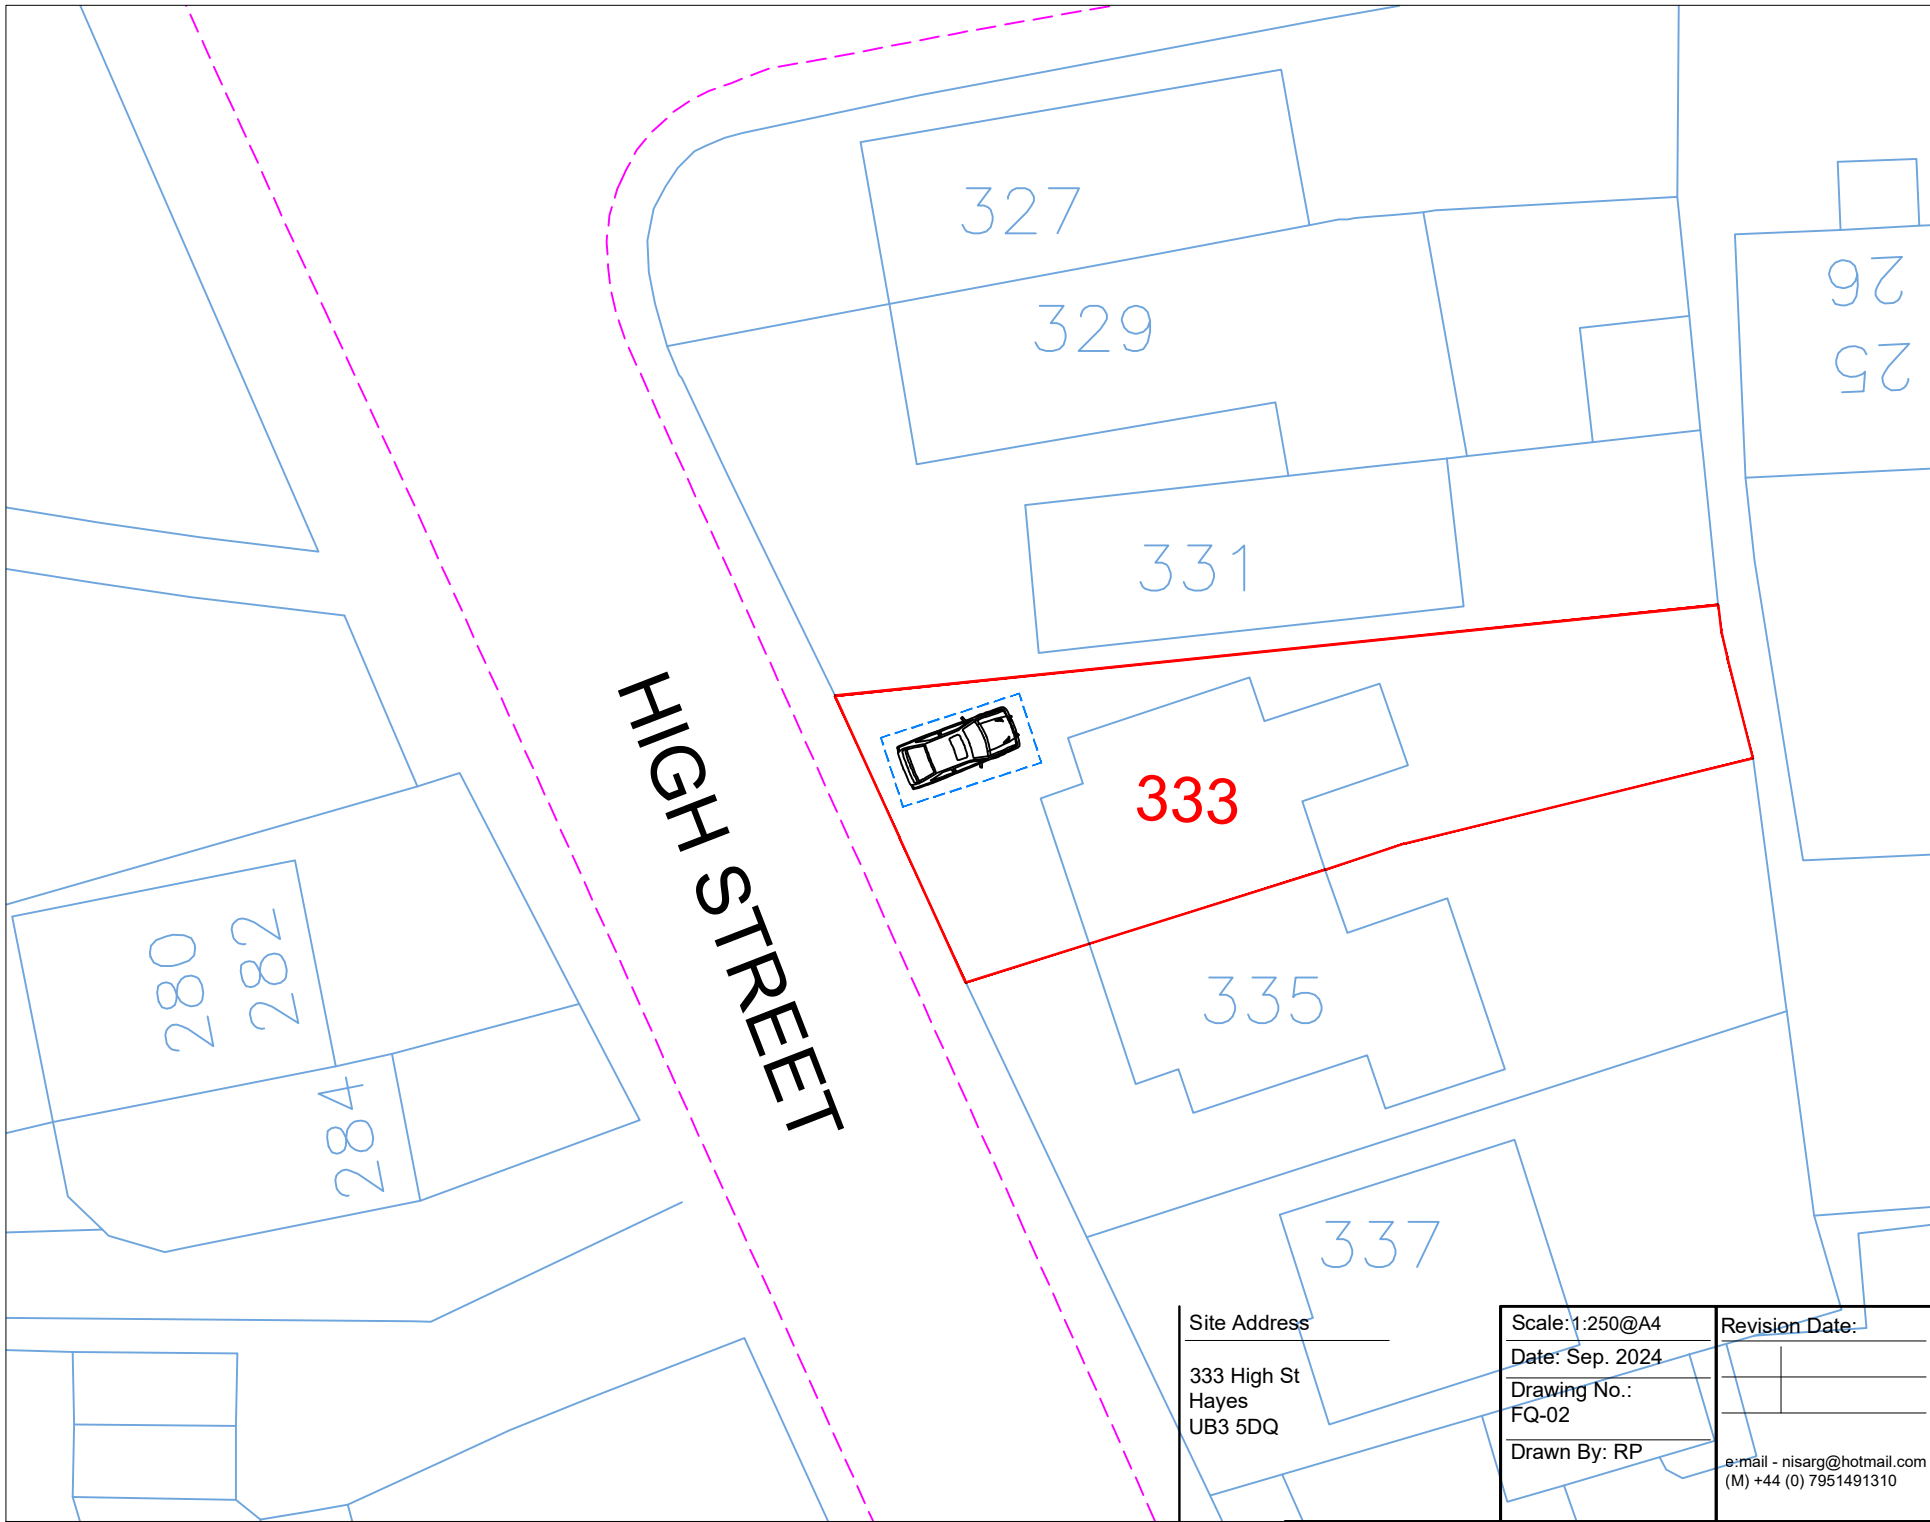


Site Address

333 High St
Hayes
UB3 5DQ

Scale: 1:250@A4

Date: Sep. 2024

Drawing No.:
FQ-02

Drawn By: RP

Revision Date:

e-mail - nisarg@hotmail.com
(M) +44 (0) 7951491310



Art @ Rooshika