


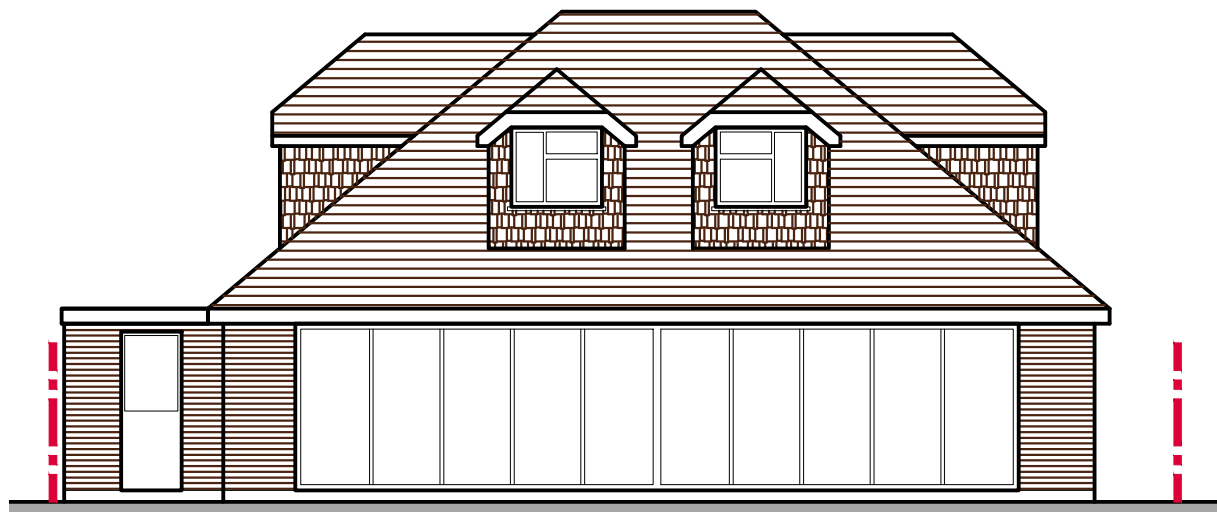

A 2D architectural elevation of a house. The house features a gabled roof with horizontal line shading. Two dormer windows with gabled roofs and brick-patterned walls are set into the main roof. The main body of the house has horizontal line shading and contains a white entrance door and a large multi-paned window. To the right, a portion of an adjacent white building is visible.

A line drawing of a two-story house. The house has a gabled roof with two dormer windows, each containing a four-pane window. The main body of the house has a central entrance with a glass door and two large windows on either side, each divided into four panes. The house is flanked by red dashed lines.

PROJECT PROPOSED EXTENSIONS & LOFT CONVERSION INCLUDING DORMERS	REVISIONS	SITE. 123 Charville Lane Hayes UB4 8PD	PROJECT NO: PL/03	SHEET TITLE PROPOSED DRAWINGS		CLIENT Mr. Habib	Drawing produced by A Warchitecture Contact: 07934 906060 awarchitecture@yahoo.co.uk	
	<table><tr><td></td><td></td><td></td><td></td></tr><tr><td></td><td></td><td></td><td></td></tr><tr><td></td><td></td><td></td><td></td></tr><tr><td></td><td></td><td></td><td></td></tr><tr><td></td><td></td><td></td><td></td></tr><tr><td></td><td></td><td></td><td></td></tr><tr><td></td><td></td><td></td><td></td></tr><tr><td></td><td></td><td></td><td></td></tr><tr><td></td><td></td><td></td><td></td></tr><tr><td></td><td></td><td></td><td></td></tr></table>	SCALE as shown @A3	DATE 04/06/2023	DEALT AW	CHECKED AW
R. NO	DATED	DESCRIPTION	SIGN	