


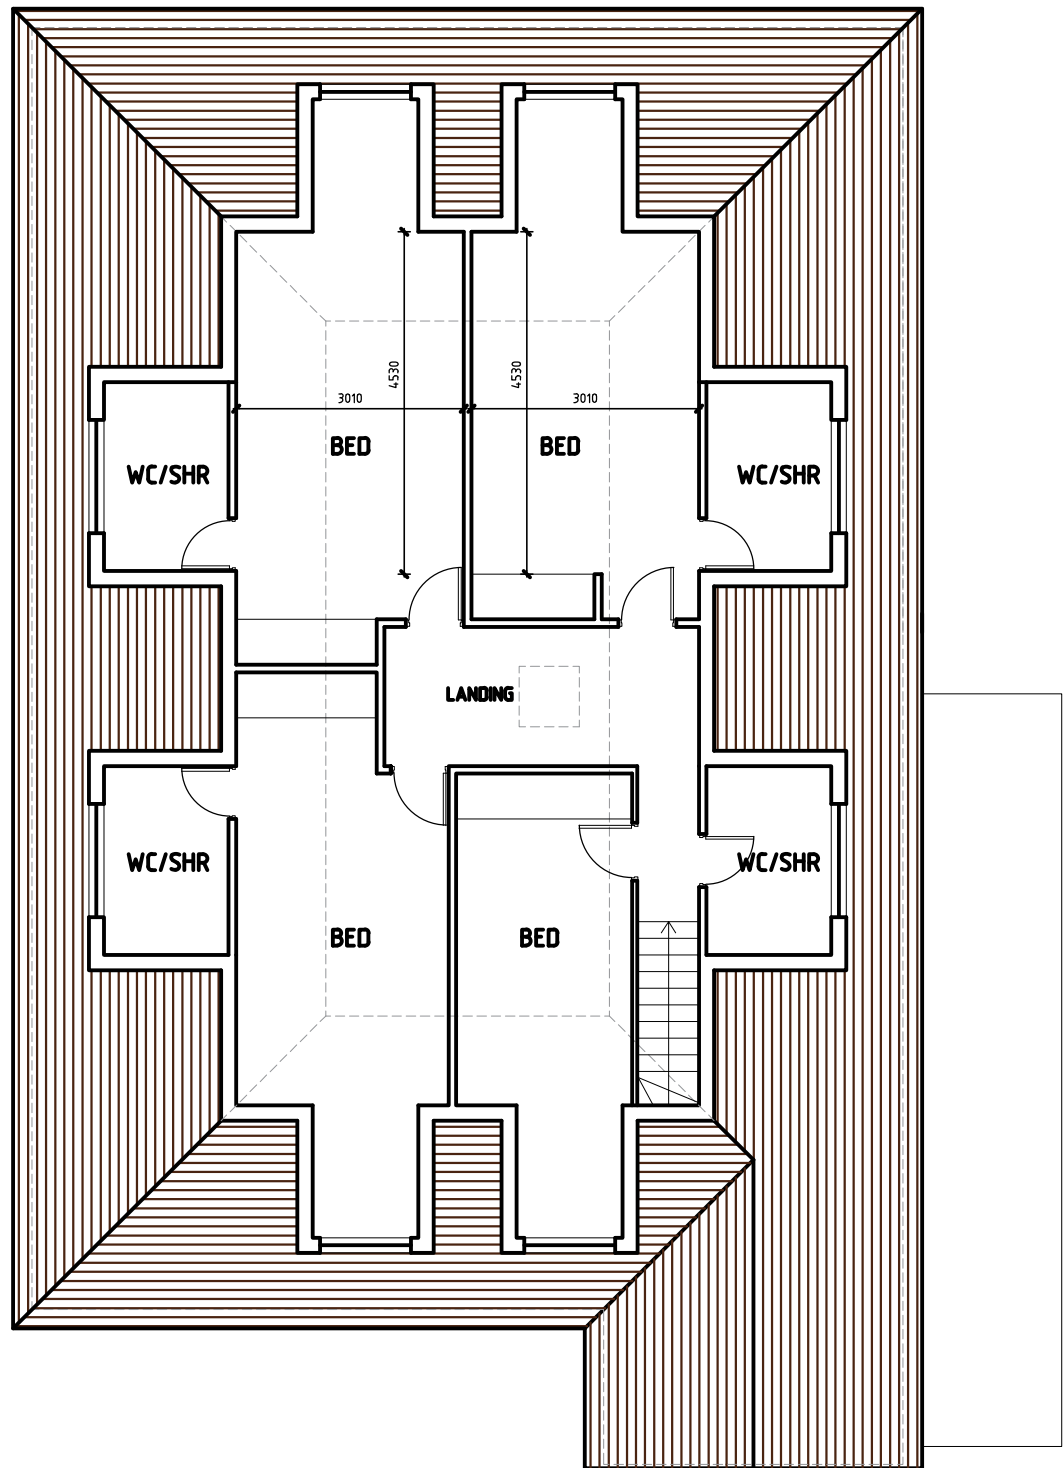

PROJECT PROPOSED EXTENSIONS & LOFT CONVERSION INCLUDING DORMERS	REVISIONS	SITE. 123 Charville Lane Hayes UB4 8PD	PROJECT NO: PL/04	SHEET TITLE PROPOSED DRAWINGS		CLIENT Mr. Habib	Drawing produced by A Warchitecture Contact: 07934 906060 awarchitecture@yahoo.co.uk																																
	<table><tr><td></td><td></td><td></td><td></td></tr><tr><td></td><td></td><td></td><td></td></tr><tr><td></td><td></td><td></td><td></td></tr><tr><td></td><td></td><td></td><td></td></tr><tr><td></td><td></td><td></td><td></td></tr><tr><td></td><td></td><td></td><td></td></tr><tr><td></td><td></td><td></td><td></td></tr><tr><td></td><td></td><td></td><td></td></tr></table>																																			SCALE as shown @A3	DATE 06/08/2023	DEALT AW	CHECKED AW
R. NO	DATED	DESCRIPTION	SIGN																																				