
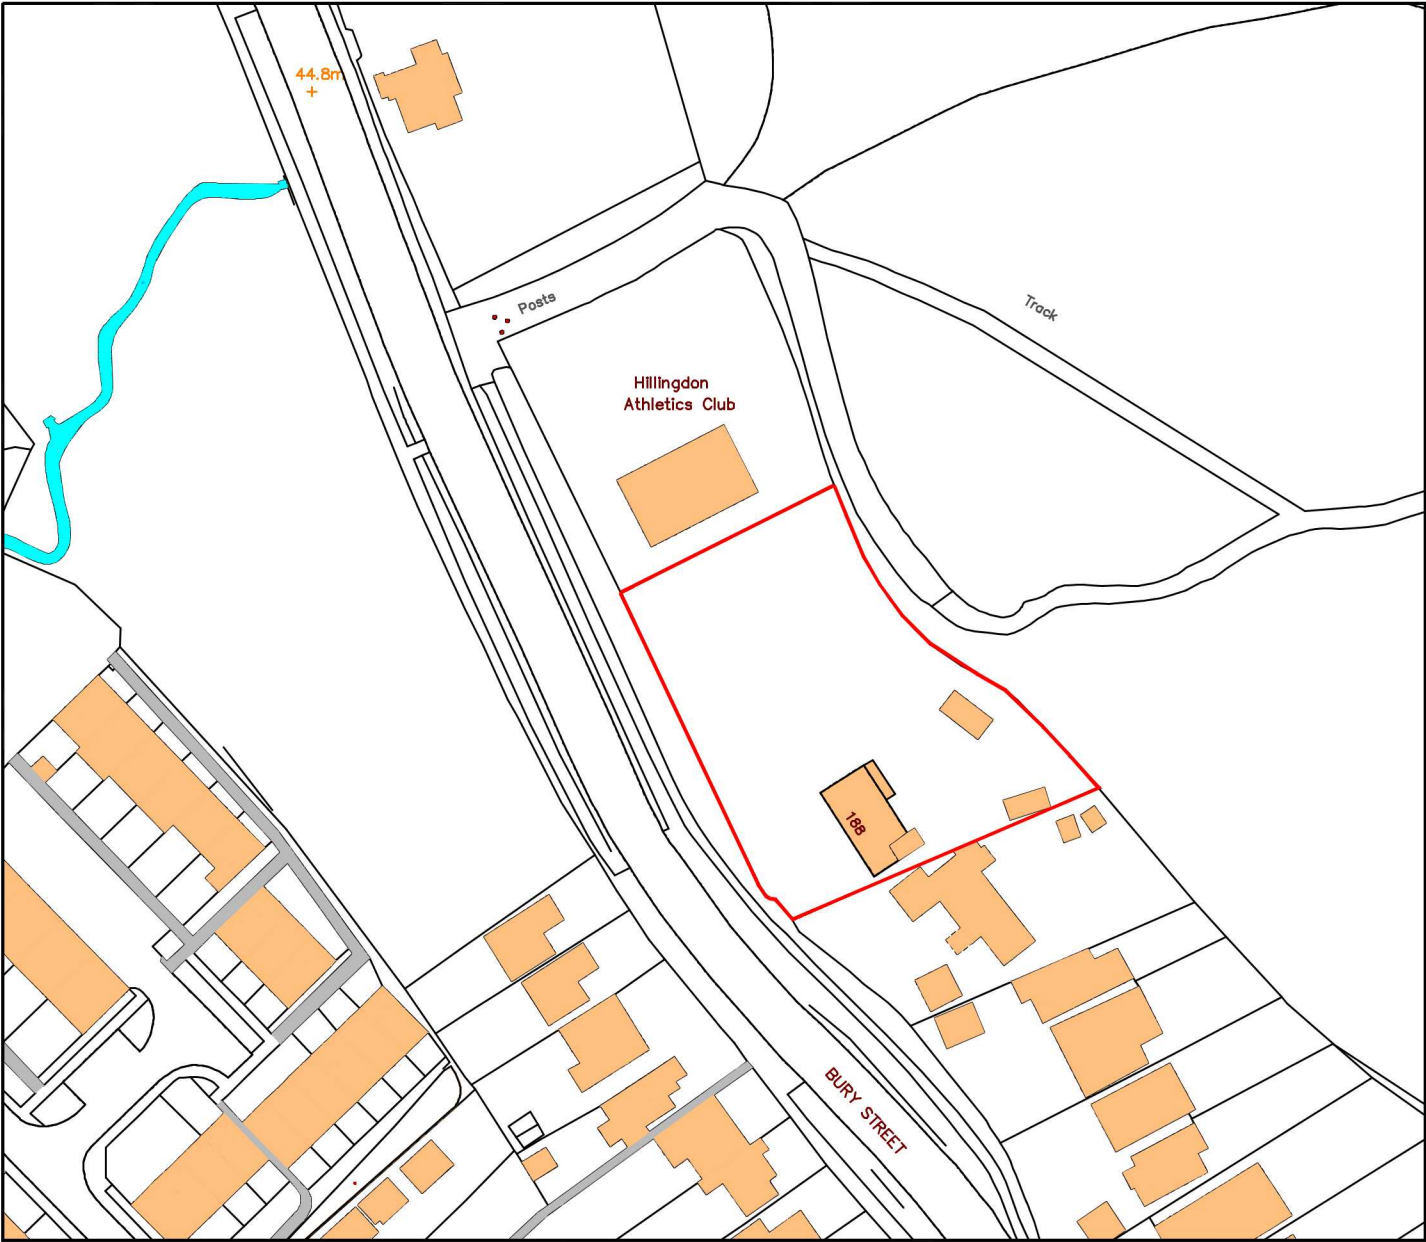


		Trafalgar Properties Ltd		
SITE: 188 Bury Street, Ruislip, Uxbridge. HA4 7TN.		001 DRAWING NO.	547/P PROJECT NO.	24.9.20 DATE.
TITLE: Location Plan		1:1250 SCALE AT A4.	. DRAWN.	. CHECKED.
				rev REVISION.

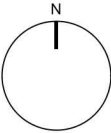

site area = 2845m², 0.2845ha