


Ordnance Survey, (c) Crown Copyright 2020. All rights reserved. Licence number 100022432

1. Do not scale from this drawing.
2. All dimensions to be checked on site before ordering materials or commencing work.
3. In case of discrepancies in drawings, calculations or details refer to TOWERS ASSOCIATES. for clarification: Unilateral decisions by contractors will not be accepted.
4. For any information not covered by these drawings refer to TOWERS ASSOCIATES. for clarification: Unilateral decisions by contractors will not be accepted.
5. The contractor must ensure that work is being carried out to the latest revisions of all the working drawings.
6. It is the contractors responsibility to inform the local authority before work commences on site, and at all prescribed stages of work. All to the District Surveyors satisfaction.
7. If work commences on site before full plans approval has been given, TOWERS ASSOCIATES accept no responsibility for any additional work or materials that the District Surveyor may require.
8. This drawing and all copies produced therefrom remain the copyright and property of TOWERS ASSOCIATES. It may only be reproduced by TOWERS ASSOCIATES and all copies must be returned to TOWERS ASSOCIATES if demanded.


By using this drawing the user and his or her employer signify their agreement of the above terms and conditions.

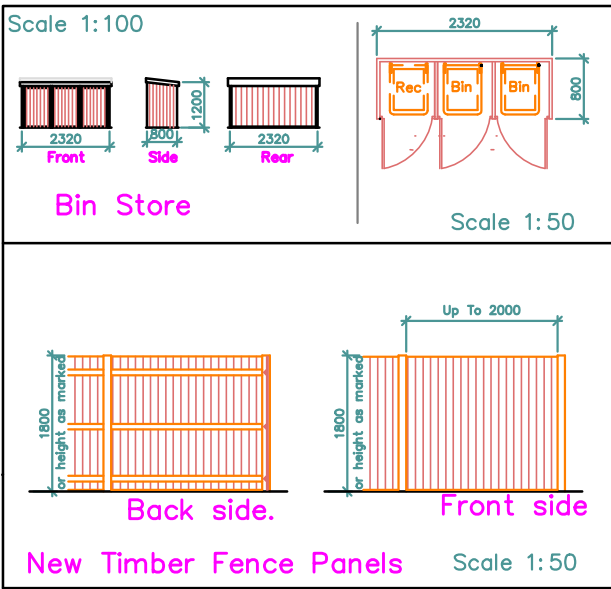

GRASS

Proposed seeding/turfing:
All planting areas for seeding/turfing, 100mm min. depth;
150mm preferred of clean top soil.
Top soil: Good quality in accordance with BS3882:1994
General purpose grade or better. Depths required: all
planting areas 400mm, top soiled areas to be 30mm higher
than footpaths and patios. Top soil to be evenly graded
and free from subsoil, contamination and debris.

Plants and Planting:
All plant material to be supplied should comply with
requirements specified in BS3936:1992
All landscape works to be in accordance with British
Standard BS428:1989 Code of Practice for General
Landscape Operations.
To be planted within the first planting and seeding seasons
following the completion of the development of the
occupation of the building, whichever is the earlier period.
The position of services, paths, parking areas and so forth,
may affect and slightly alter the exact position of planting.

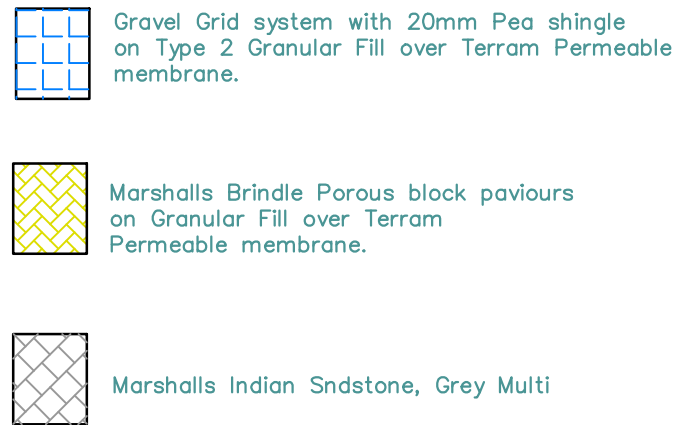

D	Jun 24	Landscape corrected
C	Jun 23	Cycle store corrected
B	Feb 23	Added Gravel Grid with Pea Shingle
A	Dec 21	Pathway minor revision

REV. DATE DESCRIPTION

JDB 188 Bury Street
Ruislip, HA4 7TJ

TITLE
Hard Landscaping Finishes
and Fencing

DRG. No. 3284-Site-04 REV. D

SCALE: 1:200	© Copyright 2021	DRN. BY JDS
		DATE SEPT 21
		CHECKED PDN
		DATE SEPT 21

TOWERS ASSOCIATES
Harefield Oil Terminal, Harvil Rd,
Harefield, MIDDX. UB9 6JL.
FAX. 01895 814664
TEL. 01895 812822