



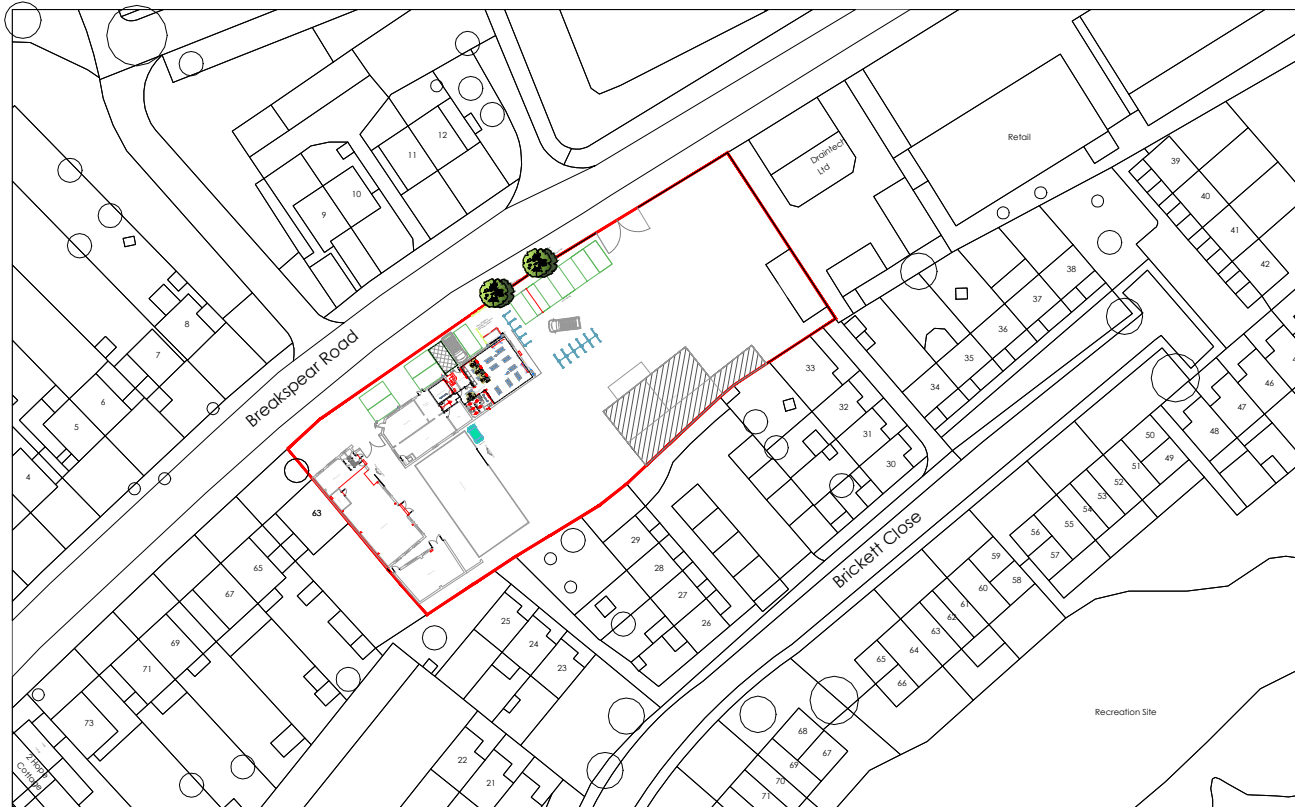

© UKMap Copyright. The GeoInformation Group 2015 Licence No. LANDMLON100003121118

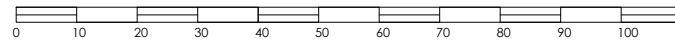

Scale 1: 1250



Version Control:		
No.	Description	Date
1.0	Initial Scheme Proposal	16/02/21

Buildbase Group Property Services
 Annex on 1st Floor West, Unipart House
 Garsington Road, Cowley, Oxford
 OX4 2PG
 T : 07790 582871
 E : simon.cobb@buildbase.co.uk

Consultant:			
Not applicable			
Contractor:			
Site Address:			
Crescent Building Supplies 61 Breakspear Rd. Ruislip HA4 7SE			
Drawing Title:			
Yard Development - Site Location Plan			
Drawn by:	Approved:	Scale:	Revision No:
Richard Hague	Pending	1:1250 @ A4	1.0
01-Ruislip-RJH-16/02/2021			