


NOTES


Do not scale to ascertain dimensions.

Figured dimensions and levels should be verified by the Contractor on site before construction.


Copyright for all designs and drawings in whole or in part shall remain with the company in accordance with The Copyright Act.

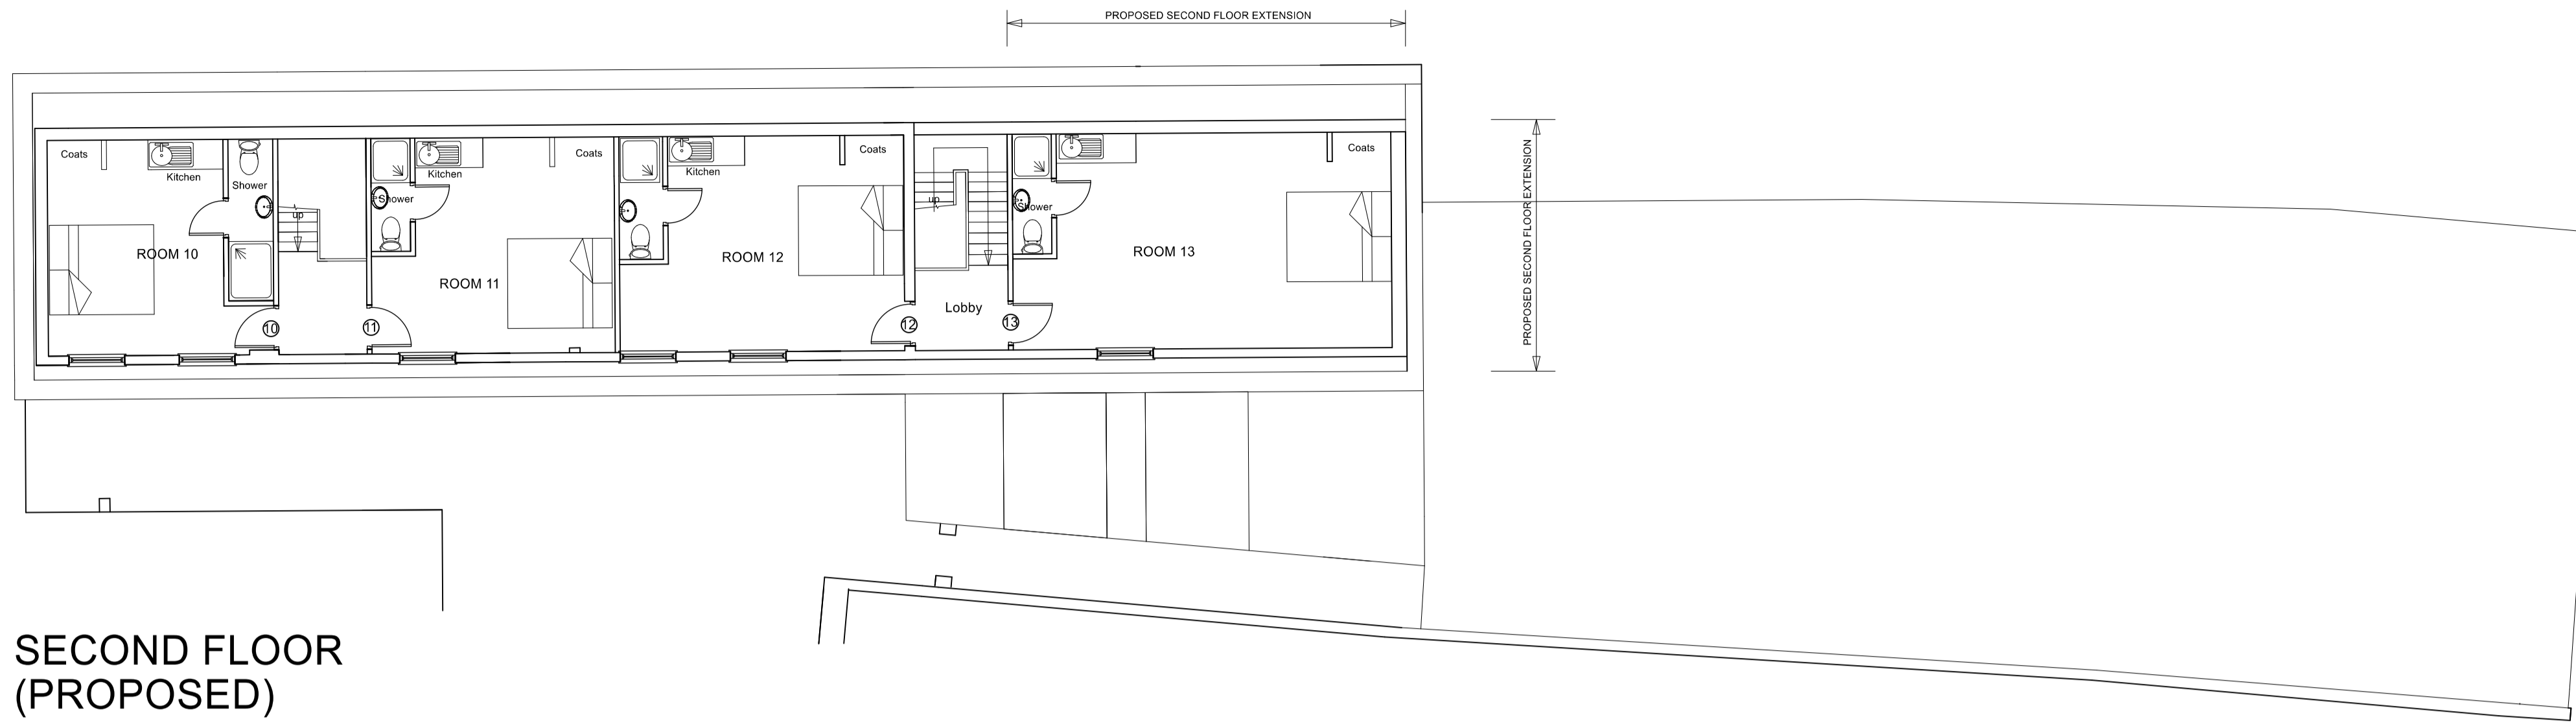

SECOND FLOOR  
(PROPOSED)

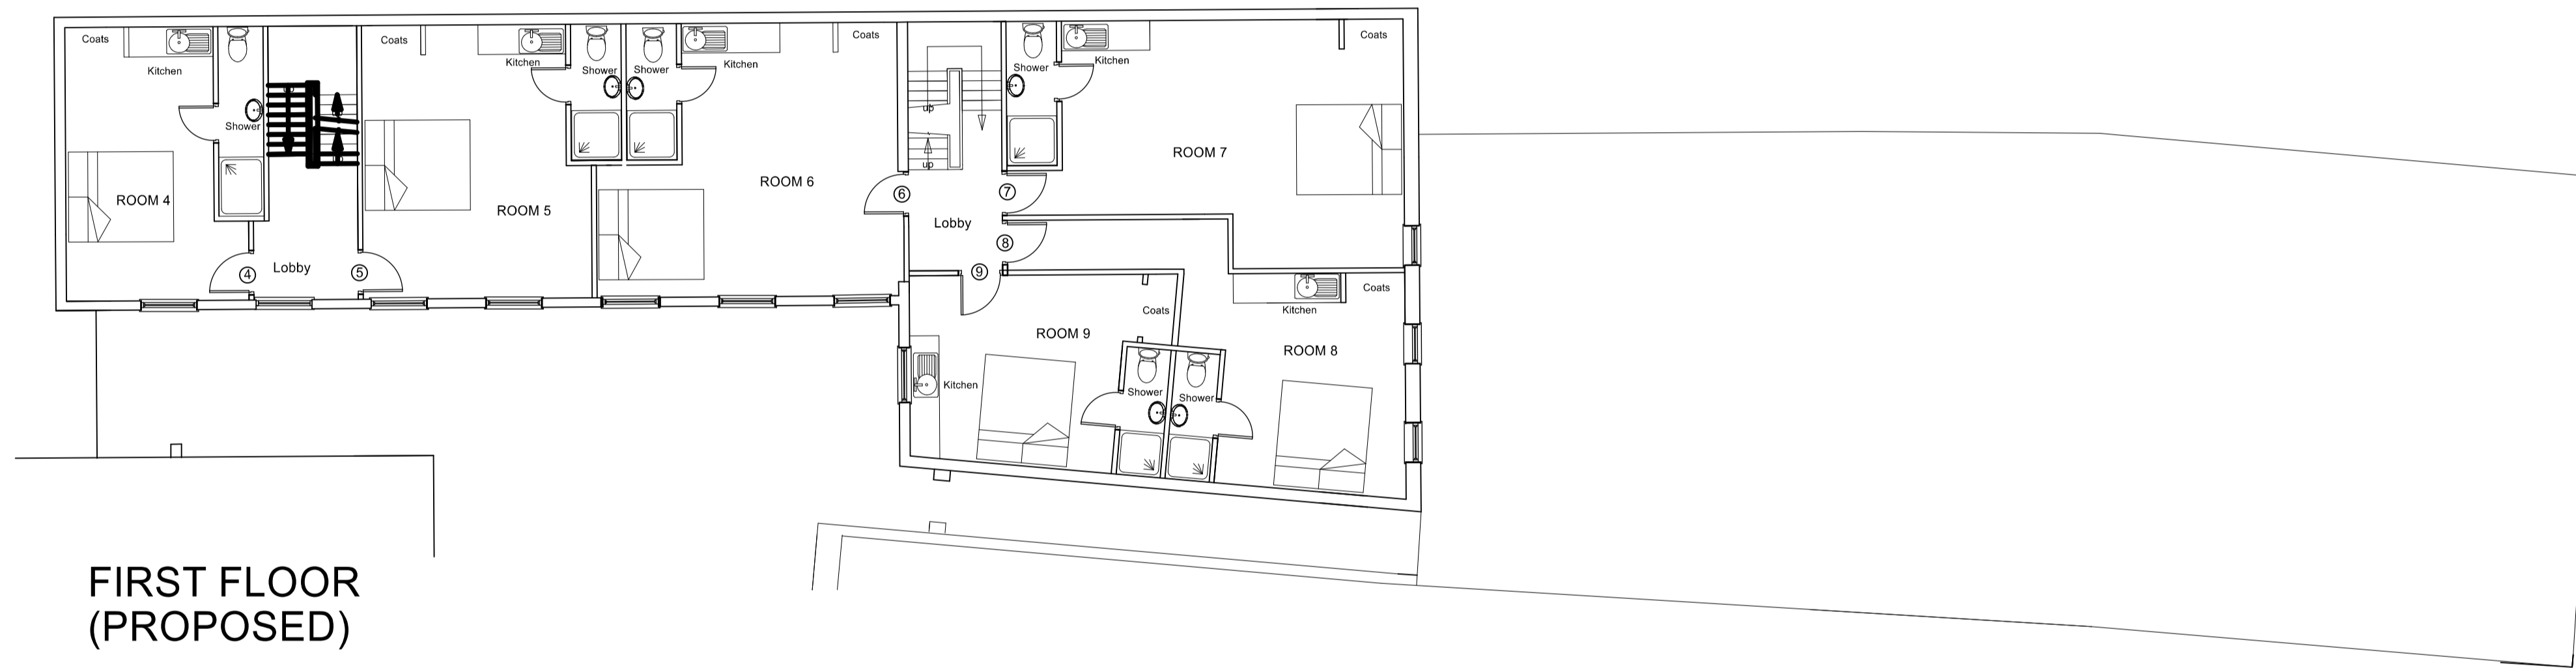

FIRST FLOOR  
(PROPOSED)

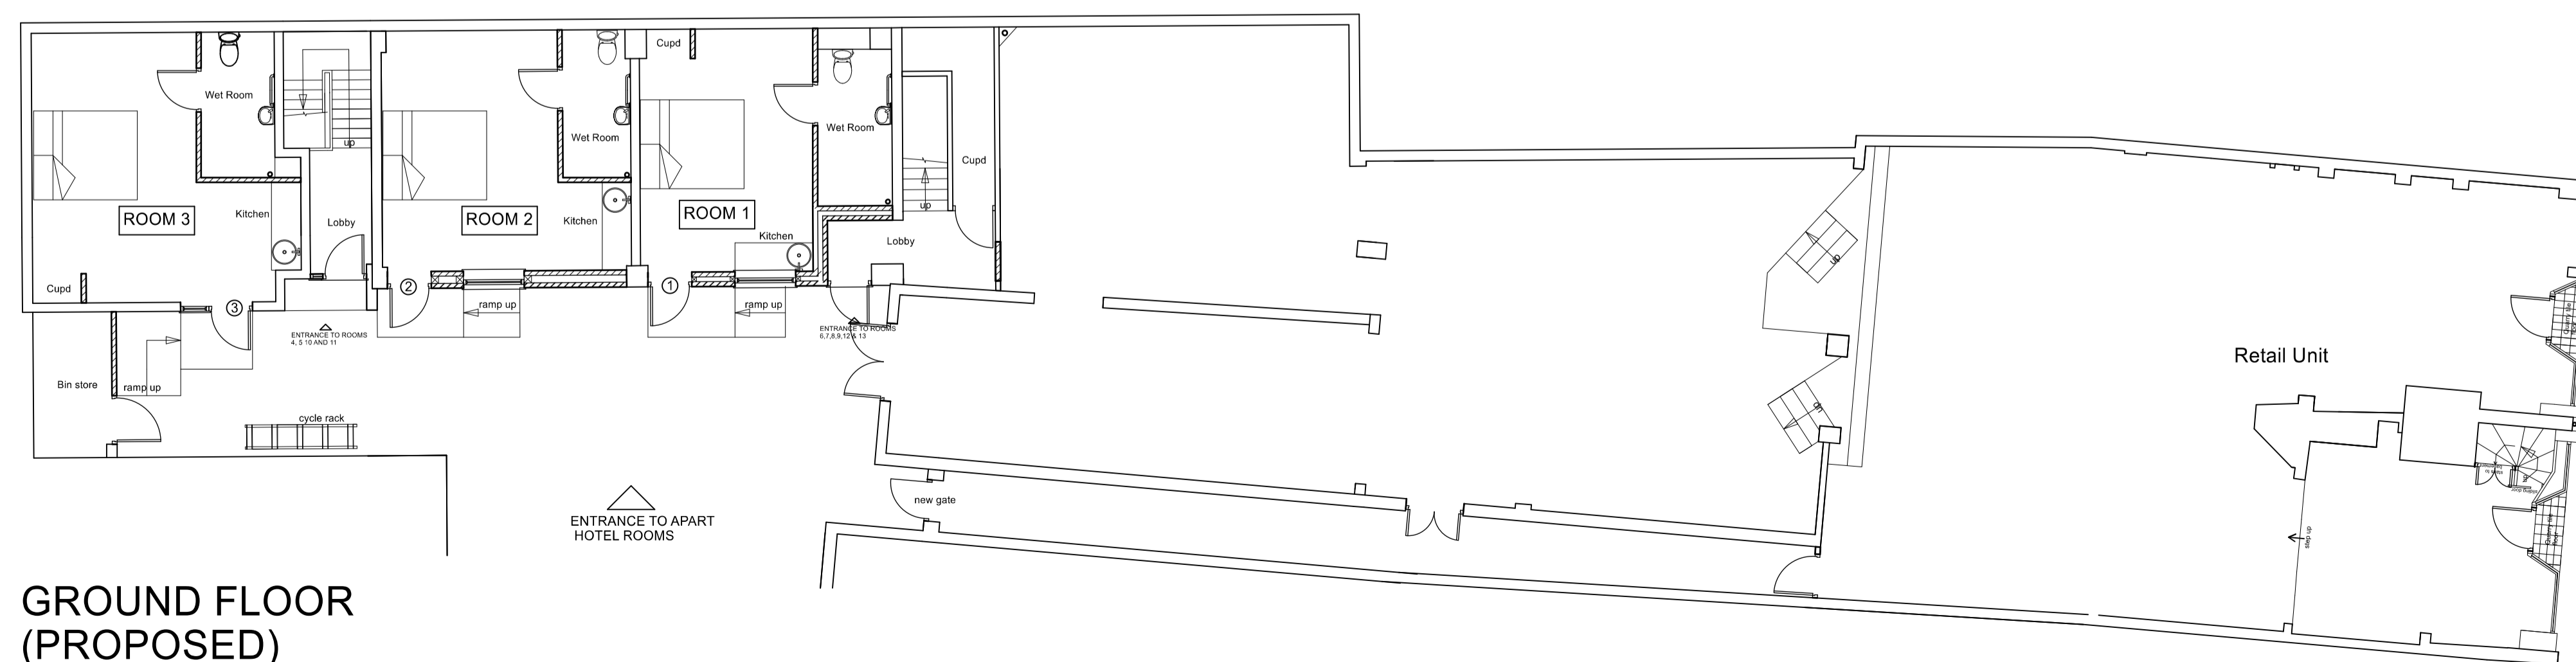

GROUND FLOOR  
(PROPOSED)

1:100 SCALE BAR

PRELIMINARY

REV	DATE	DESCRIPTION

© COPYRIGHT

**Drawing Office Associates Ltd**

CLAYDON HOUSE  
1 EDISON ROAD  
AYLESBURY  
BUCKS  
HP19 8TE  
TEL: 01296 431374  
CLIENT

PROJECT  
127-128, High Street,  
Uxbridge

DETAIL  
Proposed Upper Plans

SCALE	1:100	SCH	DRAWN
DATE	OCT24		APPROVED
JOB NO.	24/2410	DRAWING NO.	4