


Location Plan

Site Address: 59, Sussex Road, Ickenham, UB10 8PN

Date Produced: 22-Jul-2026

Scale: 1:1250 @A3

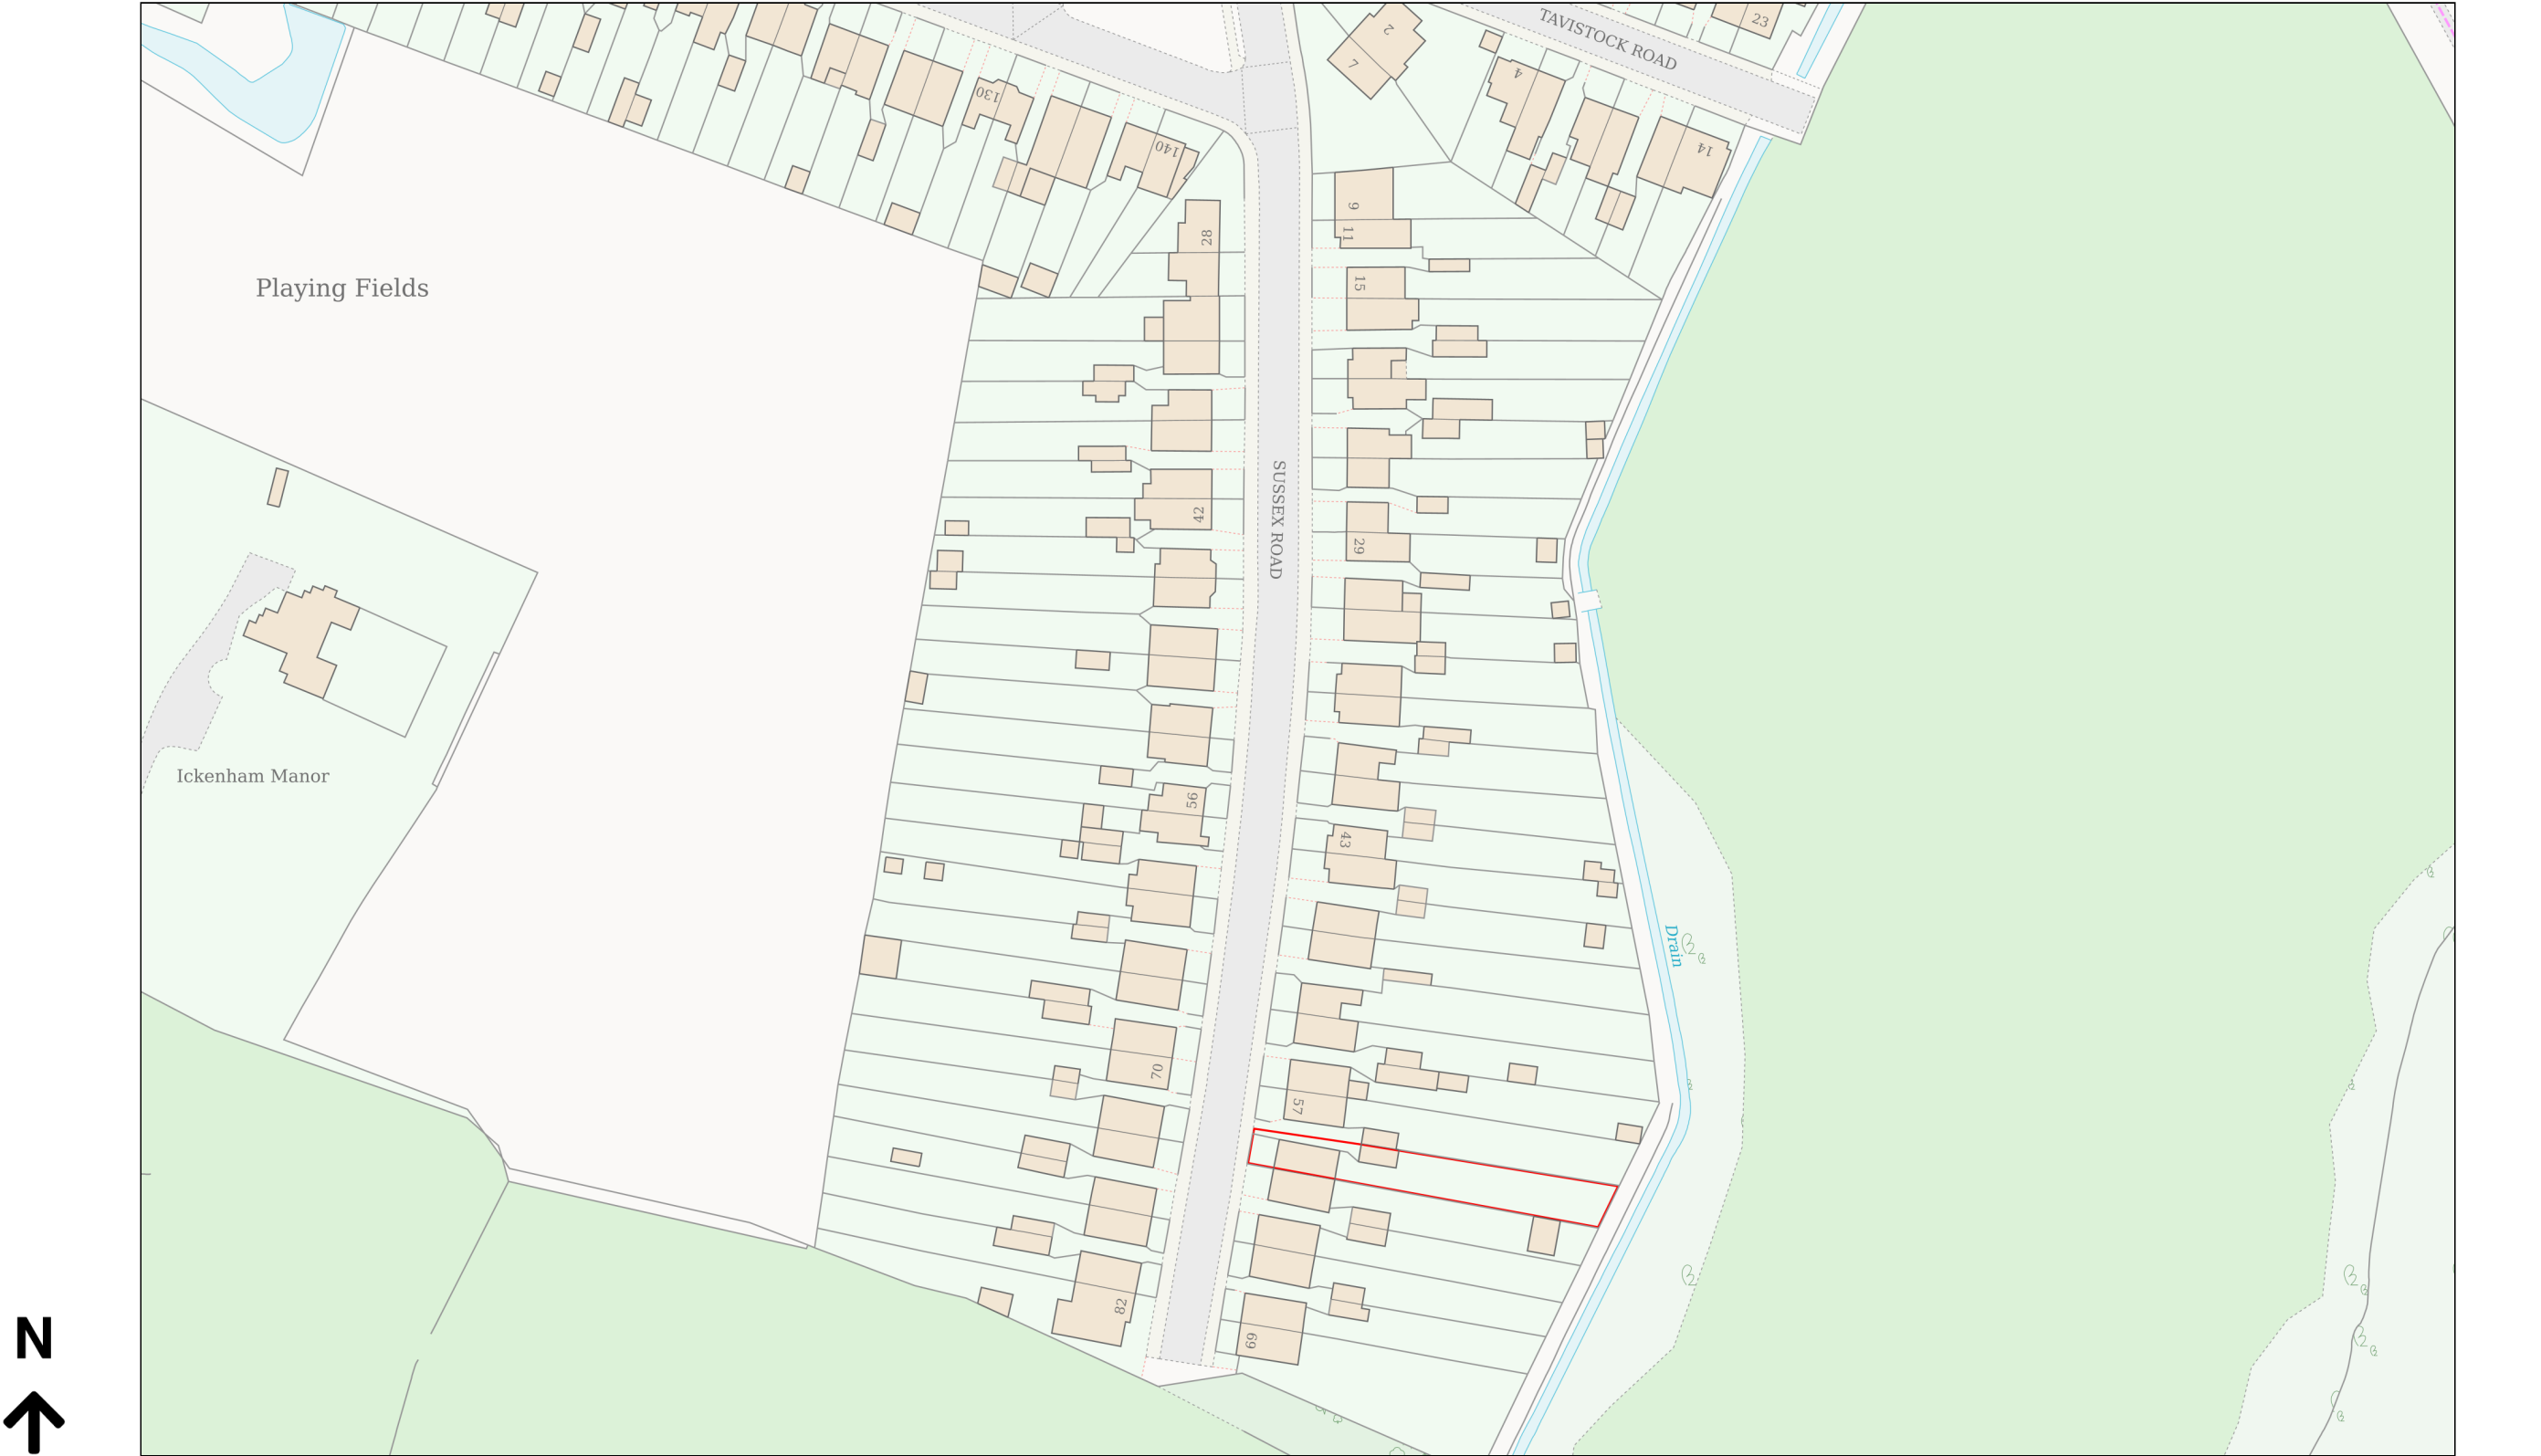

Planning Portal Reference: PP-15101304v1