





LOCATION PLAN : 1230

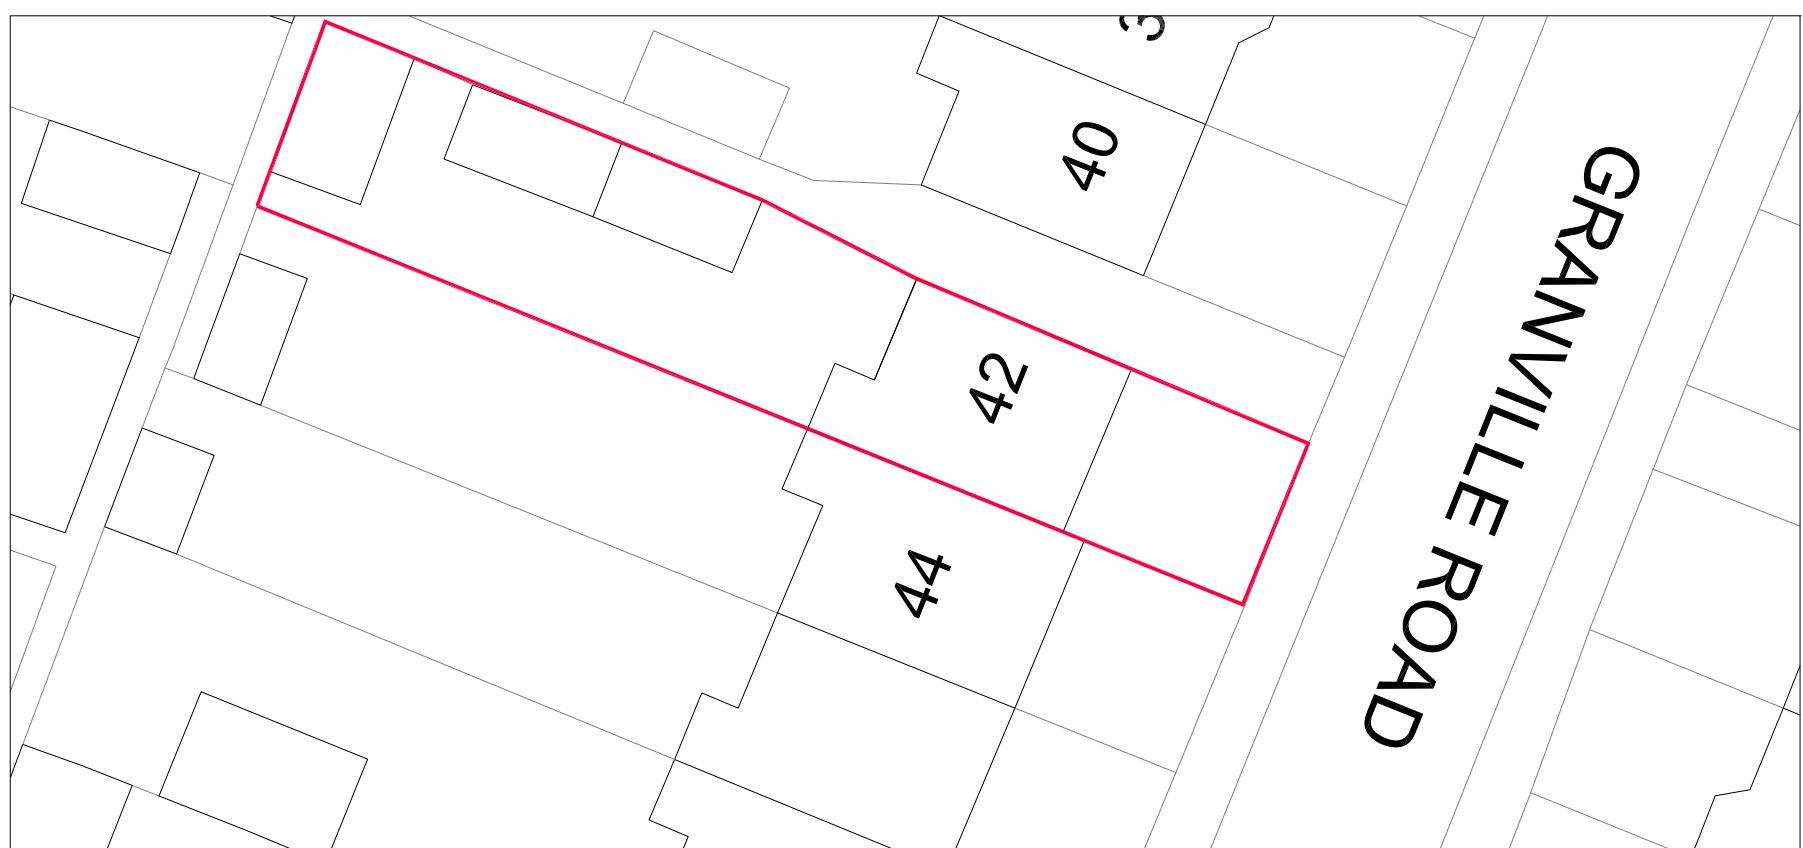

EXISTING SITE PLAN 1:250

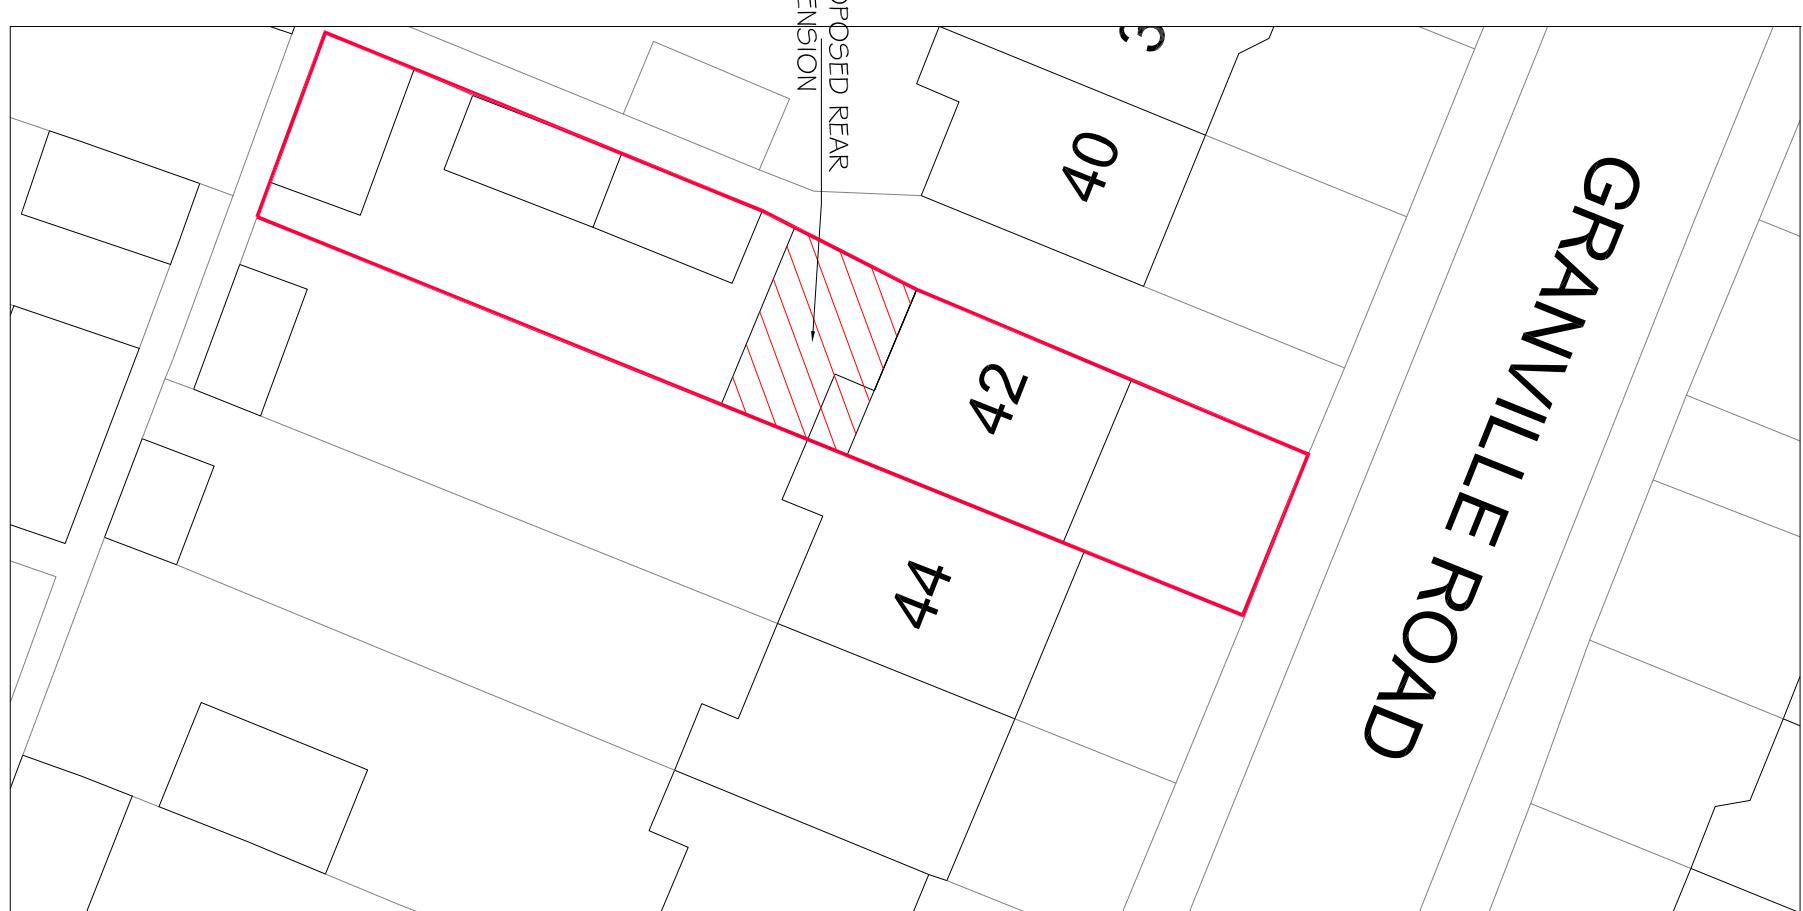

PROPOSED SITE PLAN 1:250

HAR - GUNN Associates Ltd

Tel : 020 917 9296
Mob: 07803 619161

Email: hargunn@acl.com

This drawing remains the property of HAR - Gunn Associates and shall not be reproduced or altered without prior written permission.