



**REFER TO NATIONWIDE'S DRAWING NO.
NWV7845/1 FOR DETAILS.**

ALL DIMENSIONS TO BE CHECKED ON SITE.

DO NOT SCALE FROM THIS DRAWING EXCEPT FOR THE
PURPOSES OF LOCAL AUTHORITY PLANNING

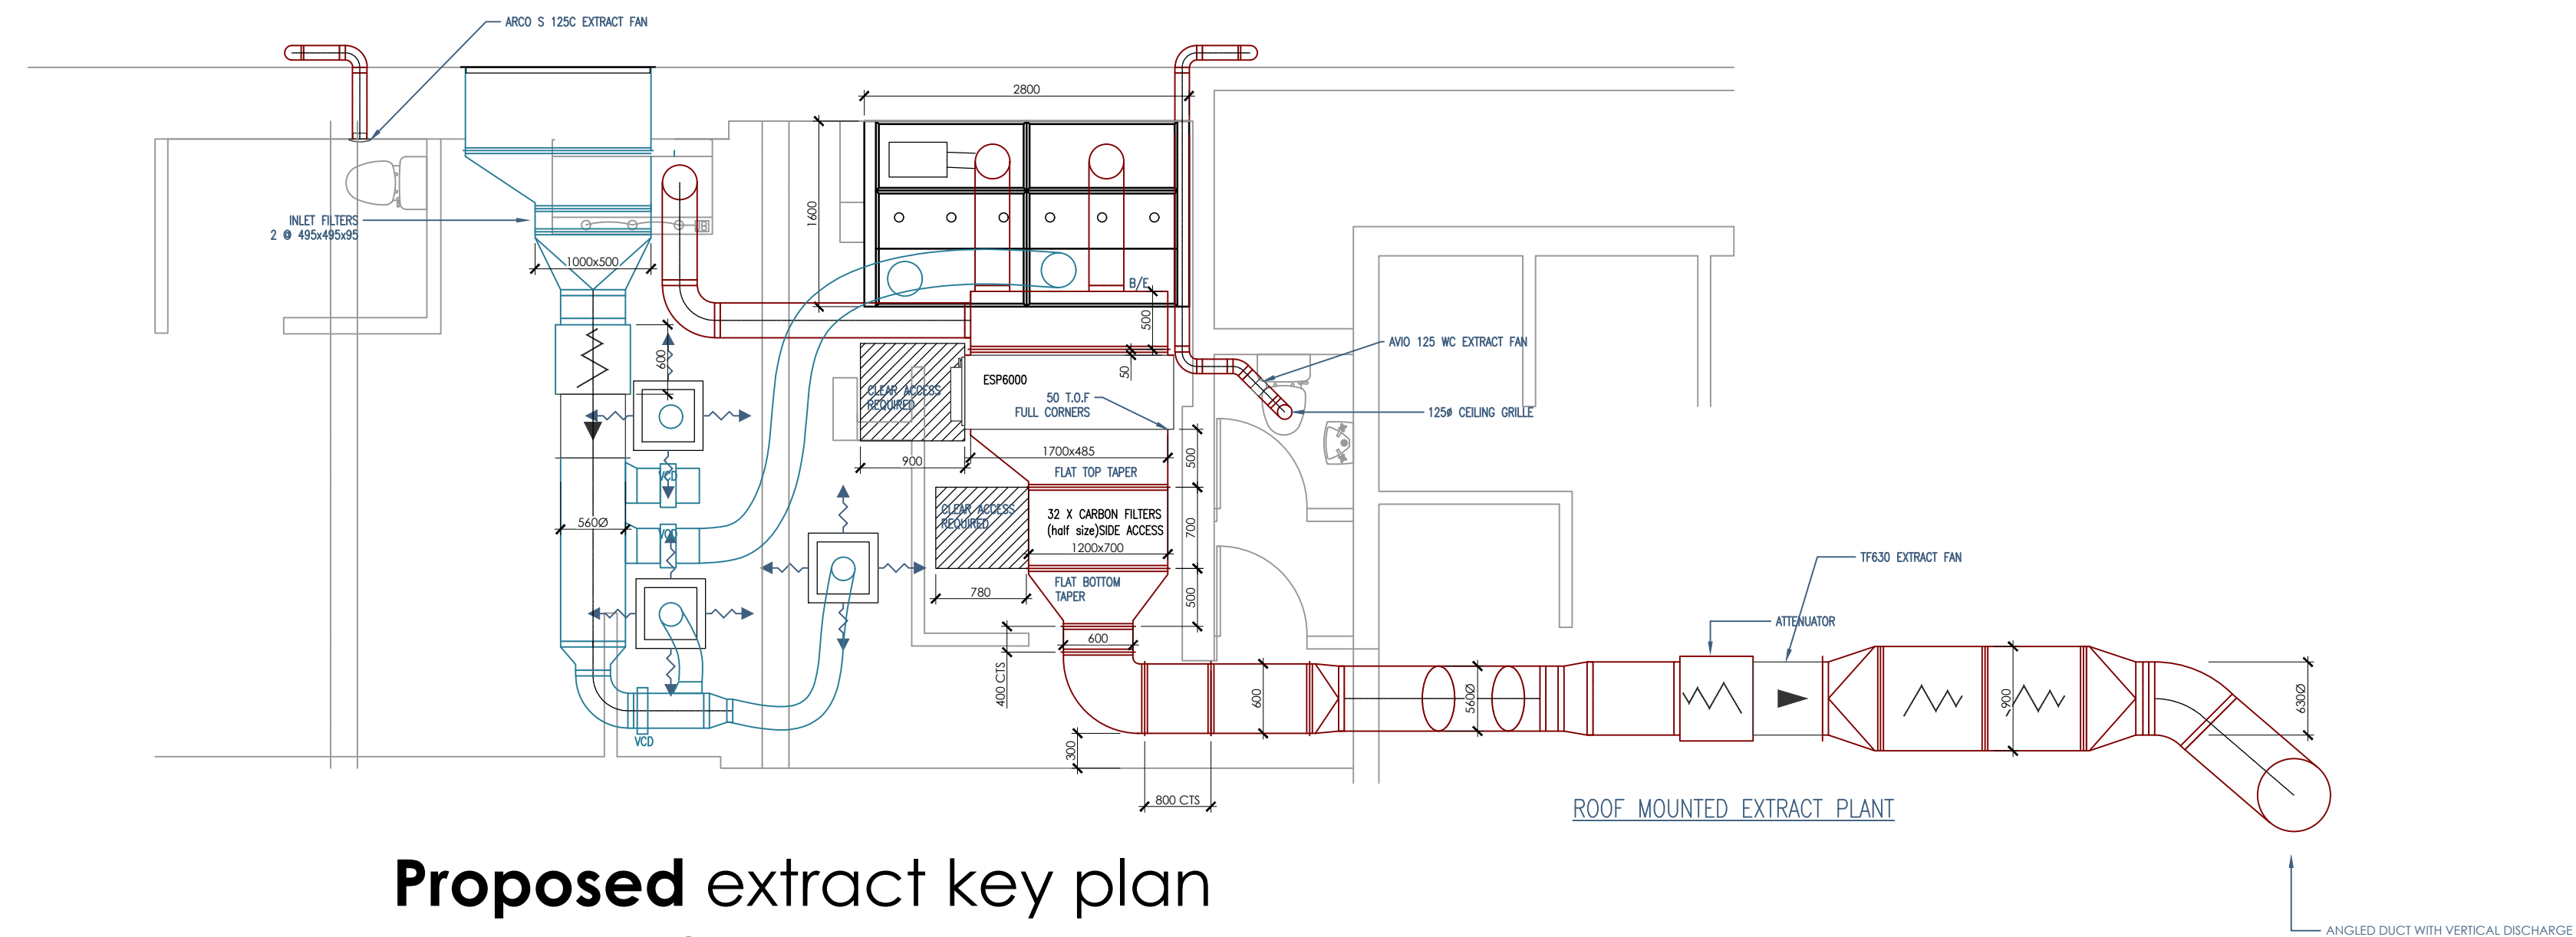

Proposed extract key plan
scale - 1:50 @ A1

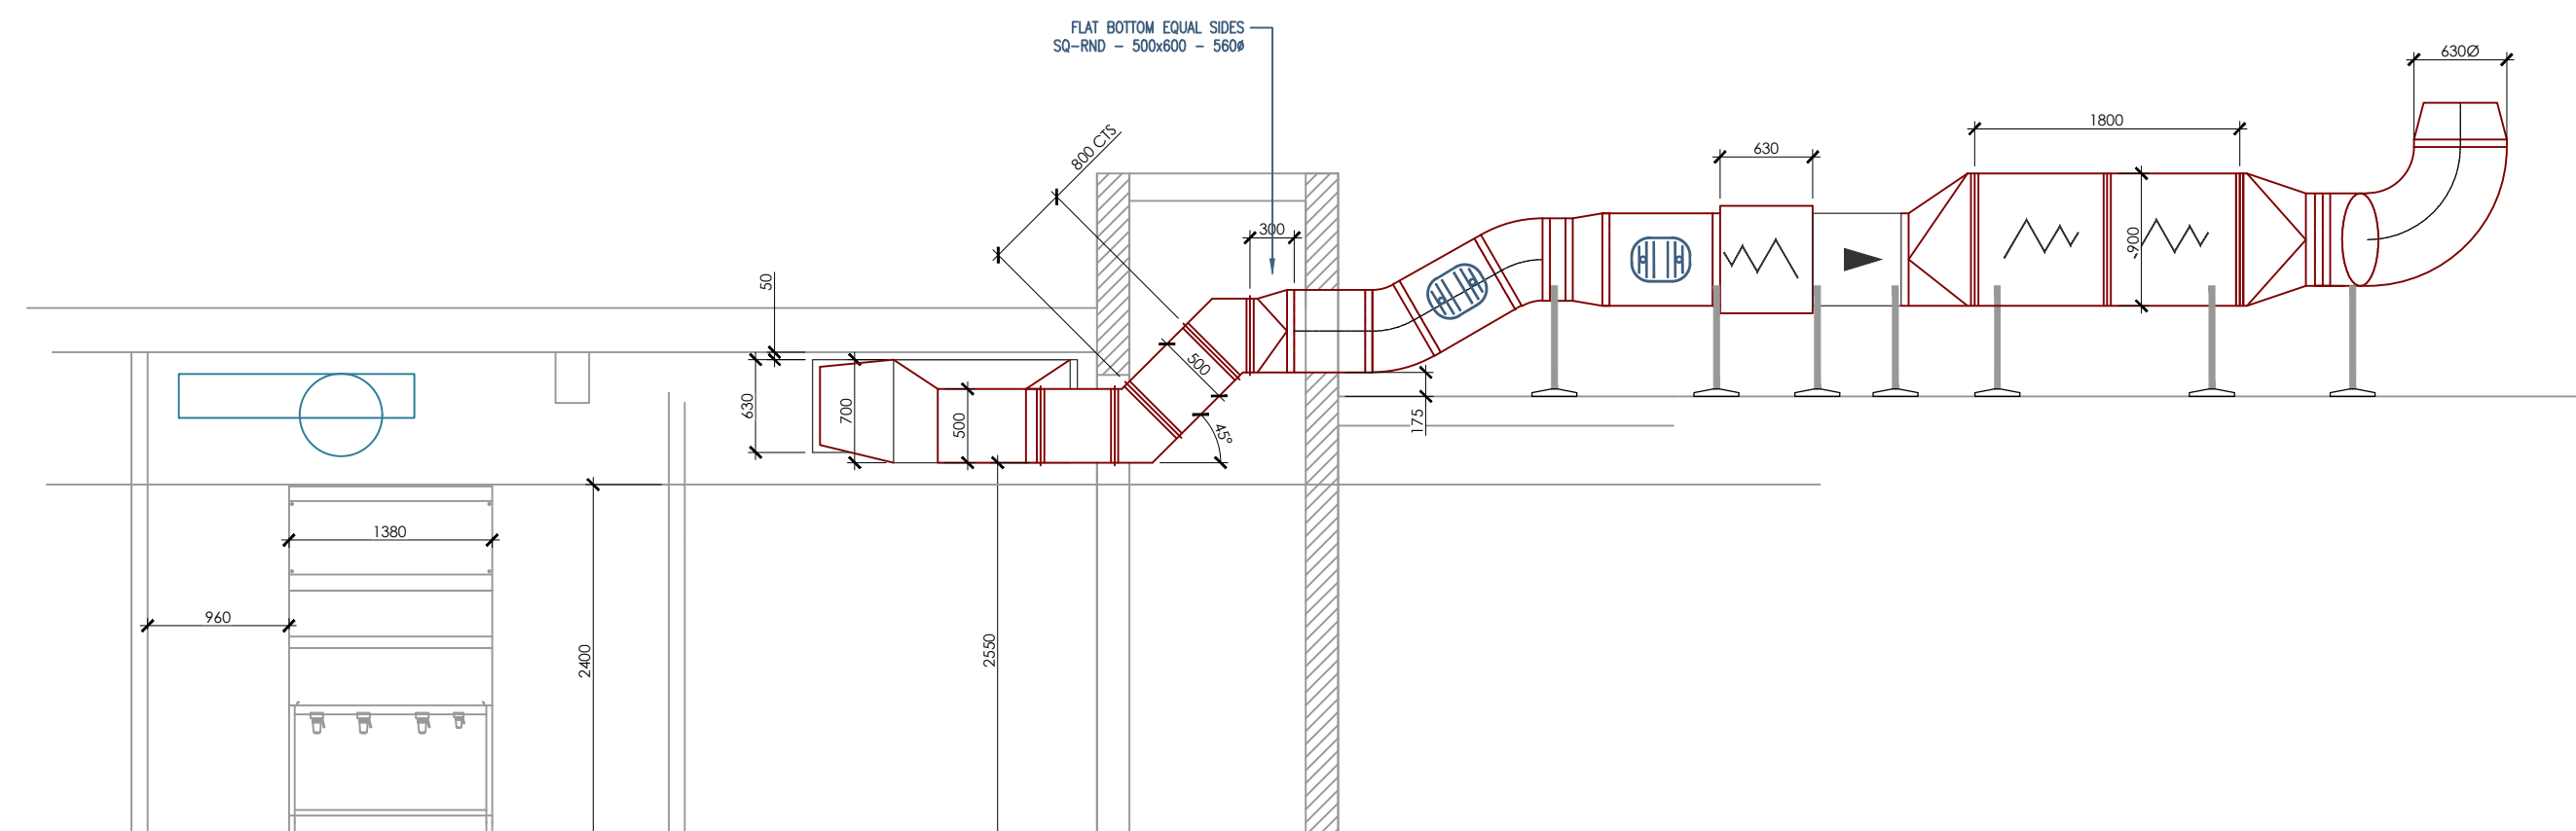

Proposed side sectional elevation
scale - 1:50 @ A1

rev	date	description
-----	------	-------------



OZLAND



NEW STORE

store address

HAYES
60 STATION ROAD
HAYES
UB3 4DF

drawing title

PROPOSED EXTRACT ELEVATION

drawn by AD	checked JE	date MARCH 2022
store no. 0000	scale 1:50 @ A1	

drawing no. 0000/2022/G214	revision
HEA drawing no. 3095/G214	revision

SCALE
1:50 only

